


| | | | | |
|---------------------|---------|---------------------------|--------------|-----------|
| F.A. RTE. | SECTION | COUNTY | TOTAL SHEETS | SHEET NO. |
| 351 | 537 R-1 | COOK | 237 | 36 |
| STA. | | TO STA. | | |
| FED. ROAD DIST. NO. | | ILLINOIS FED. AID PROJECT | | |

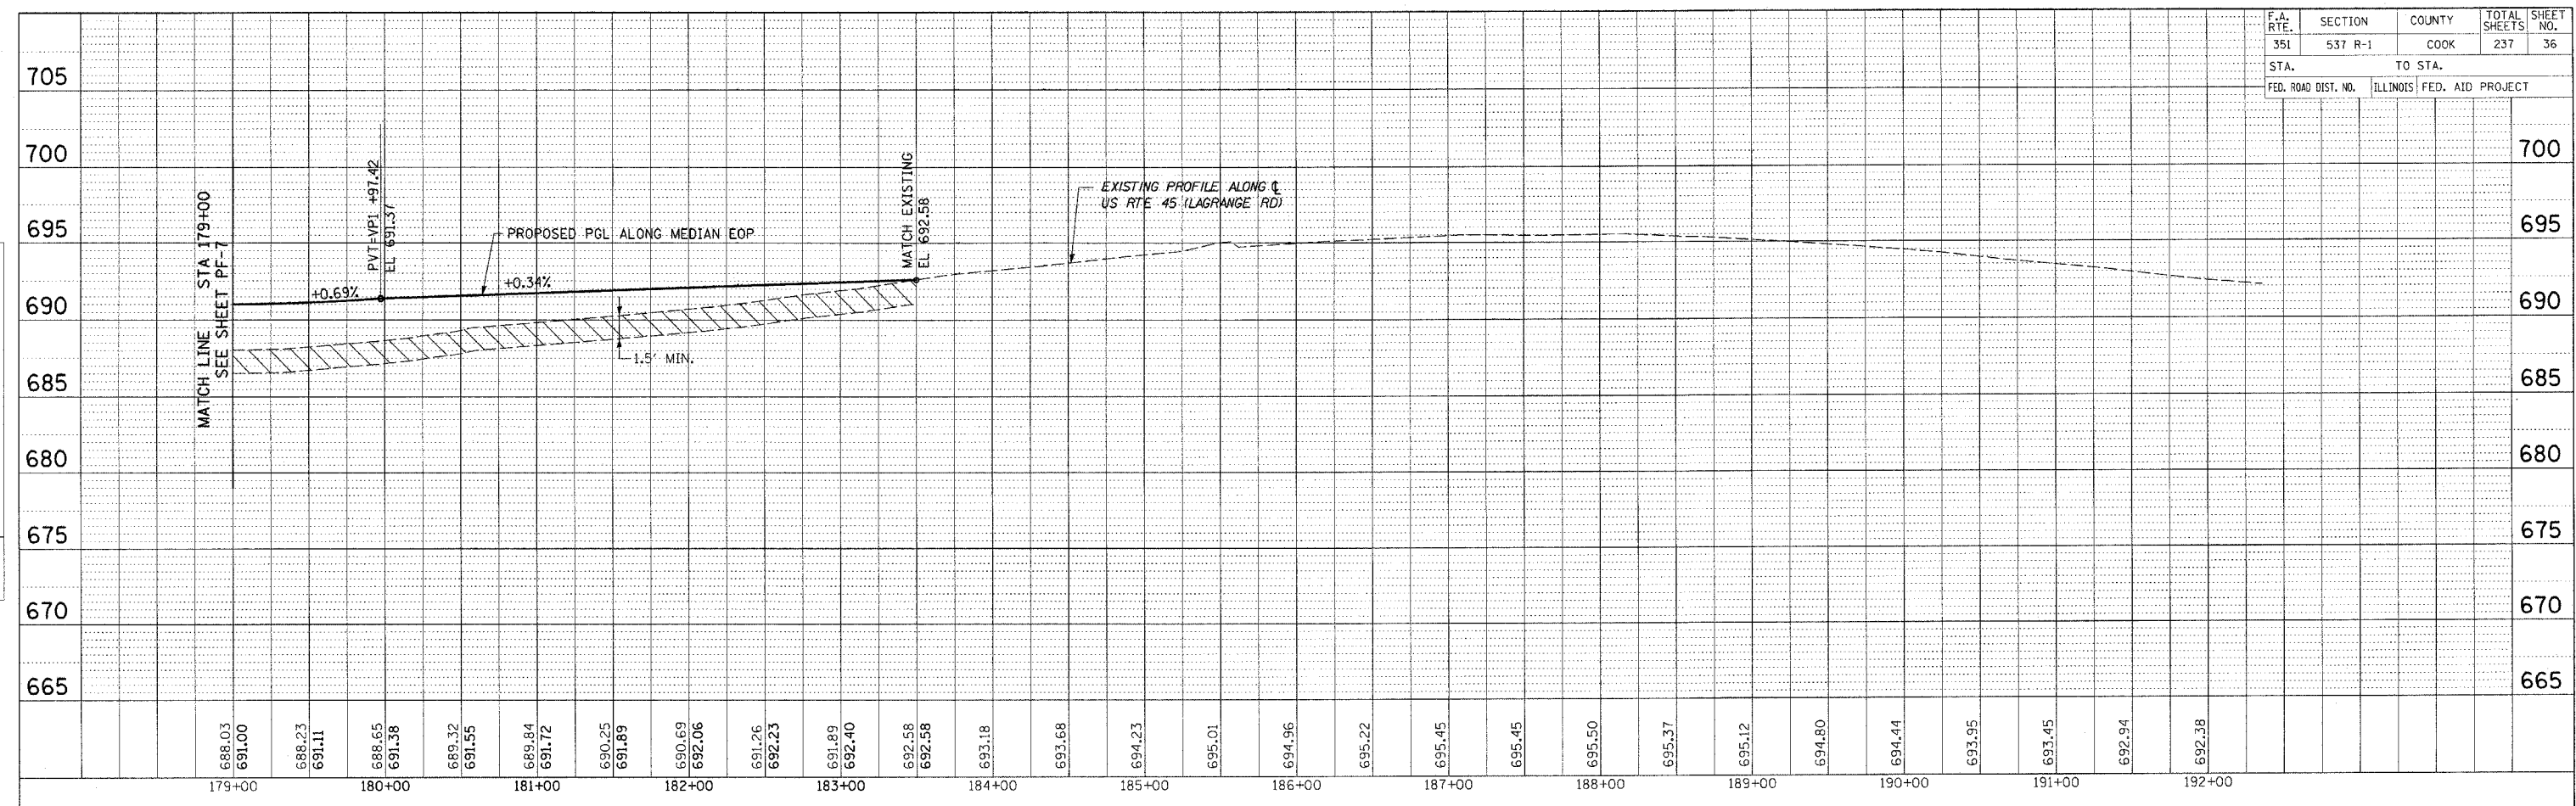

| | | | | | | | | | | | | | | | | | | | | | | | | | | | |
|--------|--------|--------|--------|--------|--------|--------|--------|--------|--------|--------|--------|--------|--------|--------|--------|--------|--------|--------|--------|--------|--------|--------|--------|--------|--------|--------|--------|
| 688.03 | 688.23 | 688.65 | 689.32 | 689.84 | 690.25 | 690.69 | 691.26 | 691.89 | 692.23 | 692.58 | 693.18 | 693.68 | 694.23 | 695.01 | 694.96 | 695.22 | 695.45 | 695.45 | 695.50 | 695.37 | 695.12 | 694.90 | 694.44 | 693.95 | 693.45 | 692.94 | 692.38 |
| 179+00 | 180+00 | 181+00 | 182+00 | 183+00 | 184+00 | 185+00 | 186+00 | 187+00 | 188+00 | 189+00 | 190+00 | 191+00 | 192+00 | | | | | | | | | | | | | | |

ILLINOIS DEPARTMENT OF TRANSPORTATION
 159TH STREET AT US ROUTE 45 (LAGRANGE ROAD)
 PROFILE - LAGRANGE ROAD
 STA 179+00 TO STA 193+00
 SCALE: HOR: 1" = 50' VERT: 1" = 5' DRAWN BY: OIU
 DATE: 12-15-04 CHECKED BY: RCH

PLAN SURVEYED BY DATE
 NOTE BOOK NO. OF MAY CHECK
 ADD FILE NAME

PROFILE SURVEYED BY DATE
 NOTE BOOK NO. OF MAY CHECK
 ADD FILE NAME

I:\Dgn\101006.dwg
 8/22/06
 10:24:46 AM