
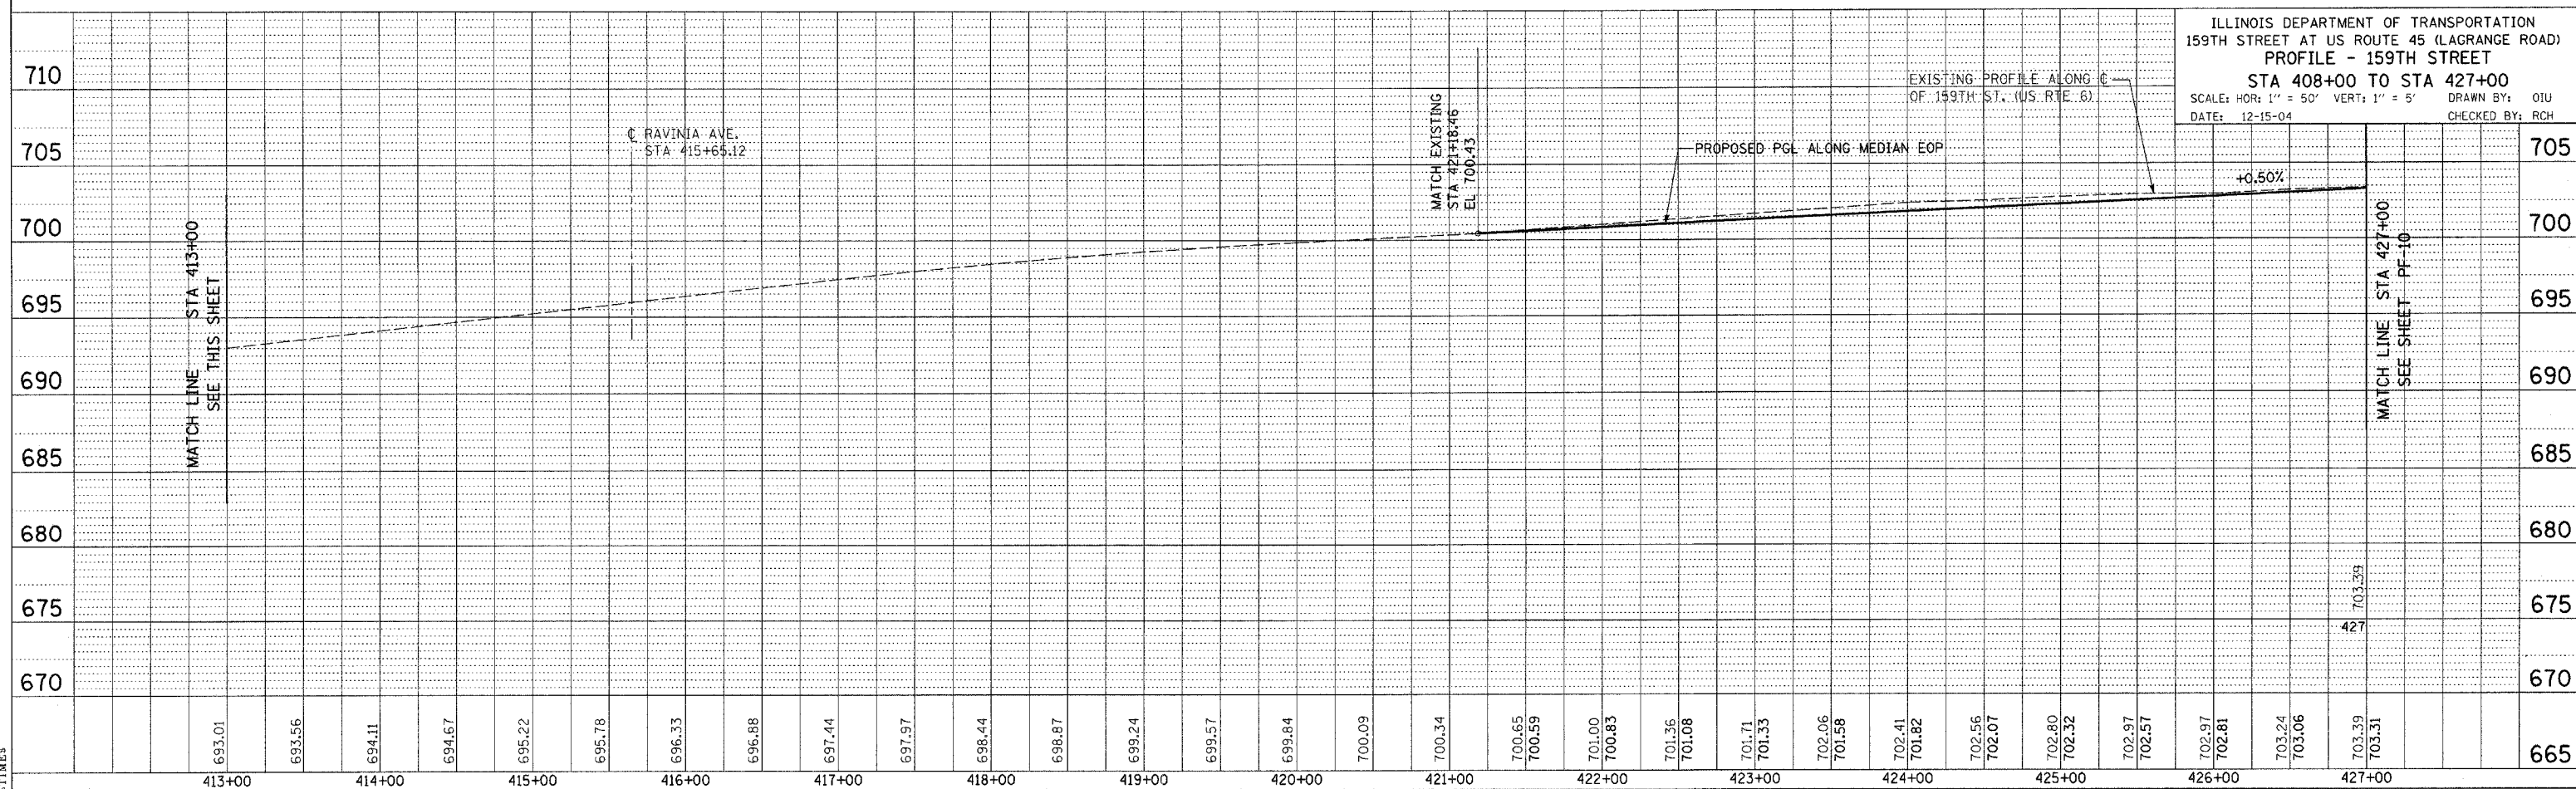


PLAN SURVEYED BY DATE  
 PLOTTED BY  
 NOTE BOOK NO. CHECKED BY  
 ALL OF WAY CHECKED BY  
 DATED FILE NAME

PROFILE SURVEYED BY DATE  
 PLOTTED BY  
 NOTE BOOK NO. CHECKED BY  
 GRAVING CHECKED BY  
 STRUCTURE INSTALLED CHECKED BY

STILES  
 SDATES  
 STIMES

F.A. RTE.	SECTION	COUNTY	TOTAL SHEETS	SHEET NO.
351	537 R-1	COOK	237	37
STA.		TO STA.		
FED. ROAD DIST. NO.		ILLINOIS FED. AID PROJECT		

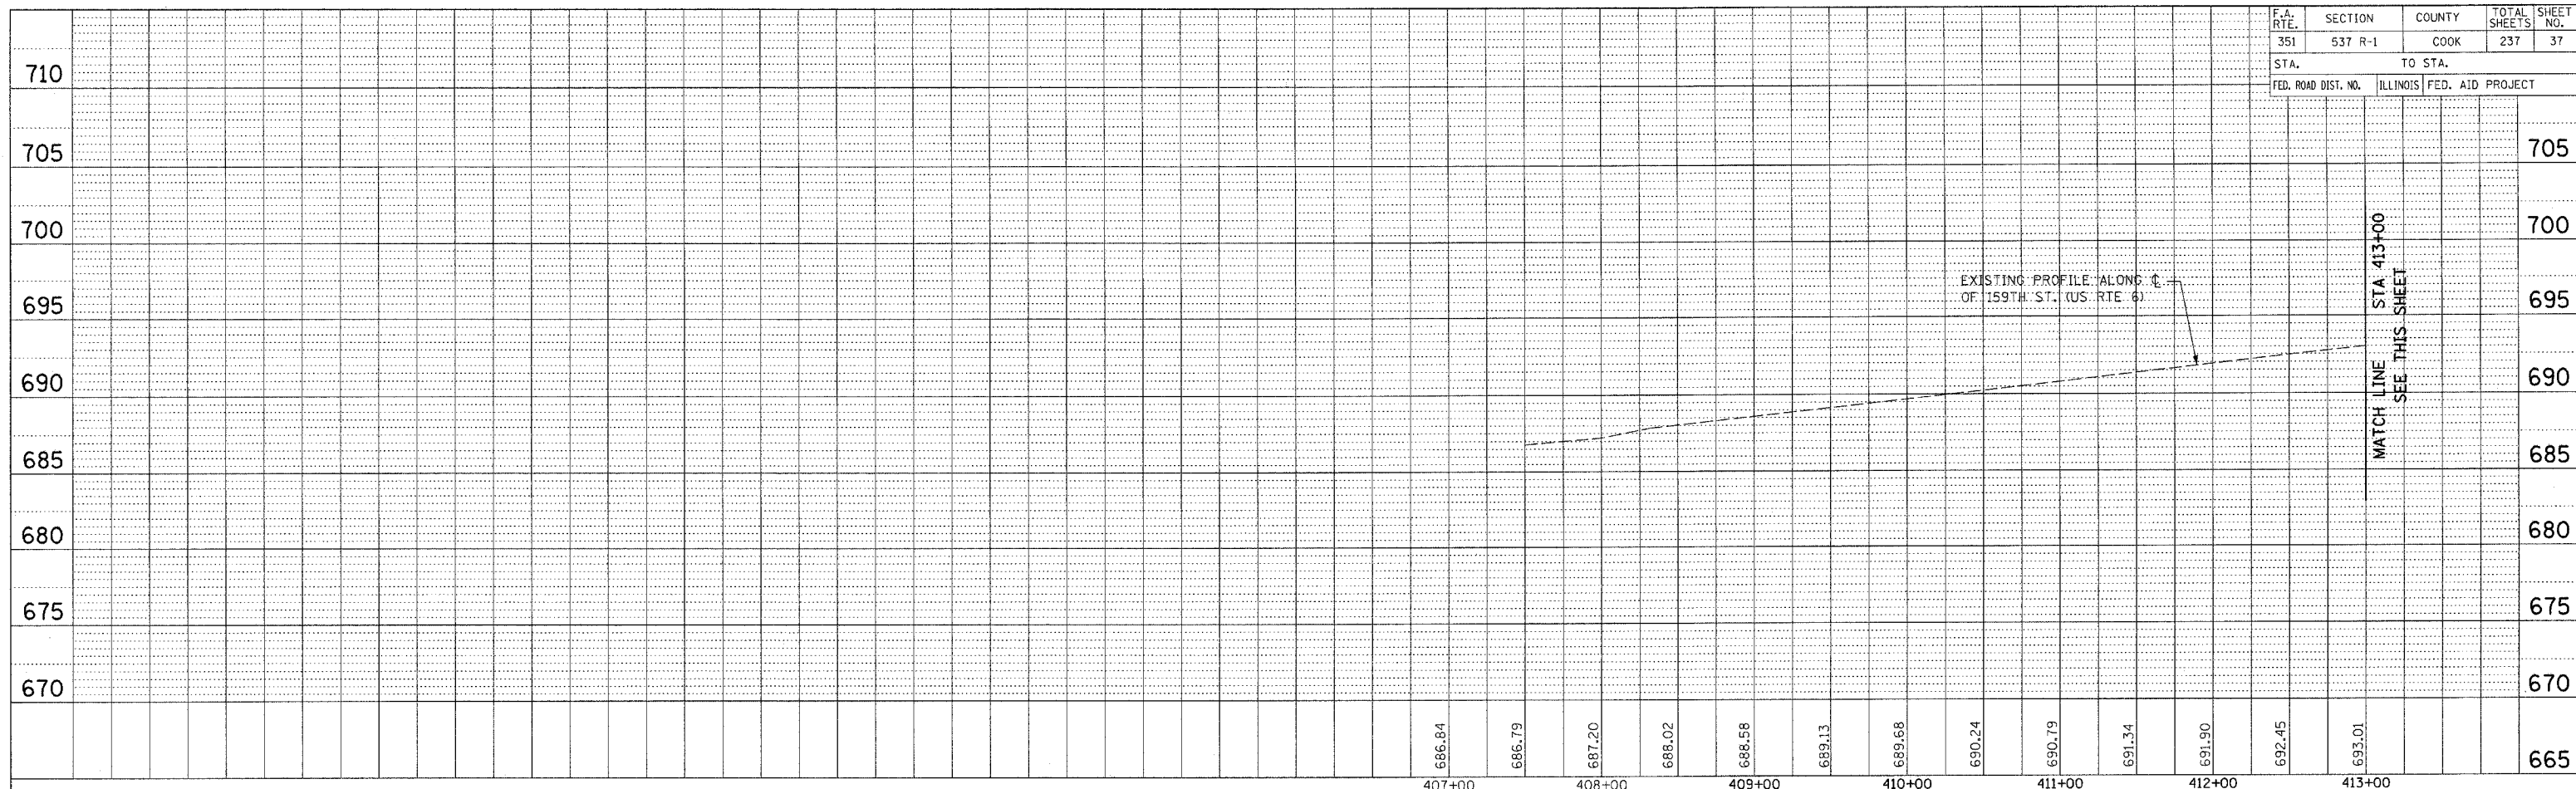

ILLINOIS DEPARTMENT OF TRANSPORTATION  
 159TH STREET AT US ROUTE 45 (LAGRANGE ROAD)  
 PROFILE - 159TH STREET  
 STA 408+00 TO STA 427+00  
 SCALE: HOR: 1" = 50' VERT: 1" = 5'  
 DATE: 12-15-04 DRAWN BY: OIU  
 CHECKED BY: RCH