


STAGE I

U.S. ROUTE 6 (159TH STREET)

STAGE I SEQUENCE:

- REMOVE EXISTING MEDIAN AND CONSTRUCT TEMPORARY PAVEMENT (2)
- SHIFT WB TRAFFIC TO EXIST. EB LANE
- SHIFT EB TRAFFIC TO TEMPORARY PAVEMENT
- MAINTAIN 2 WAY TRAFFIC EACH DIRECTION AS SHOWN
- CONSTRUCT 2 OUTER WB LANES AND OTHER APPURTENANCES UP TO PROPOSED ROW

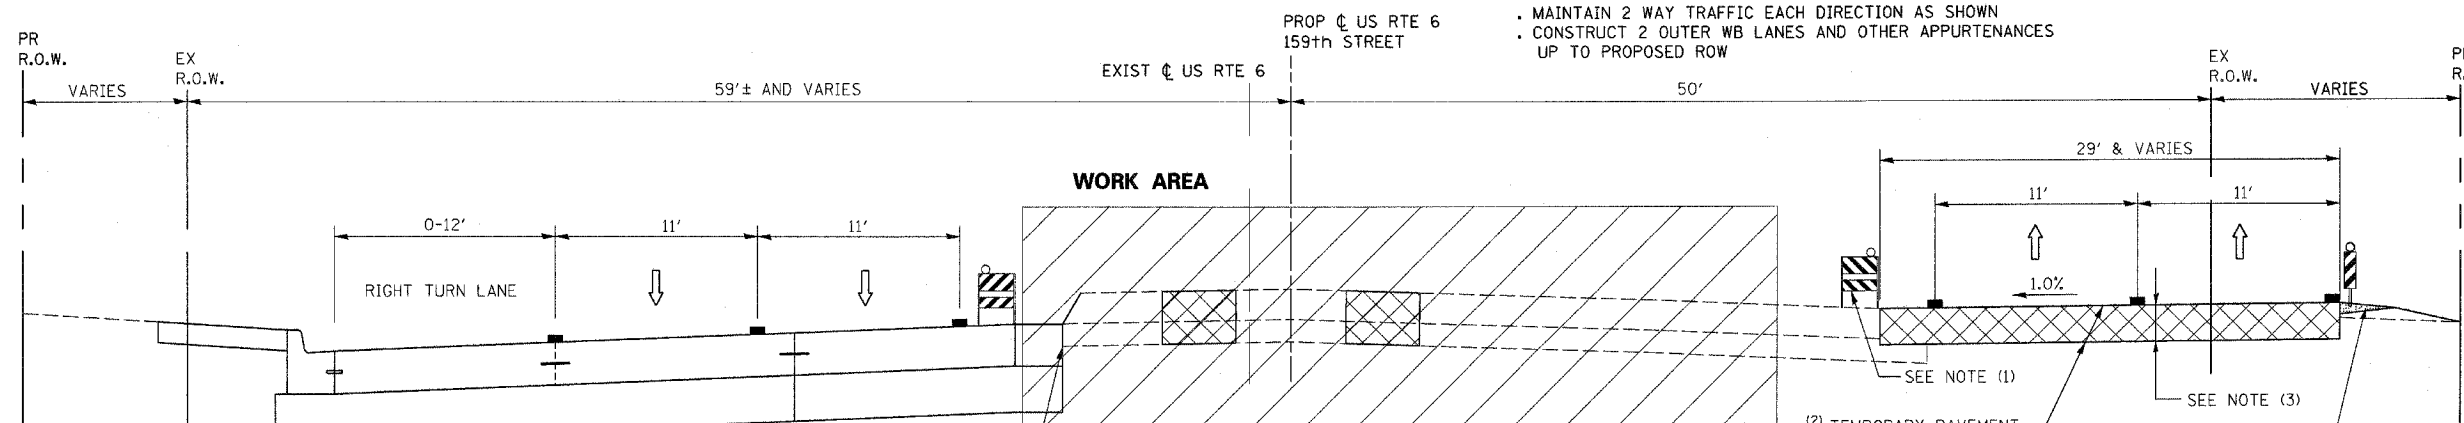


STAGE II

U.S. ROUTE 6 (159TH STREET)

STAGE II SEQUENCE:

- SHIFT WB TRAFFIC TO 2 OUTER LANES WB
- MAINTAIN 2 WAY TRAFFIC EACH DIRECTION AS SHOWN
- CONSTRUCT INSIDE LANES, MEDIAN AND OTHER APPURTENANCES

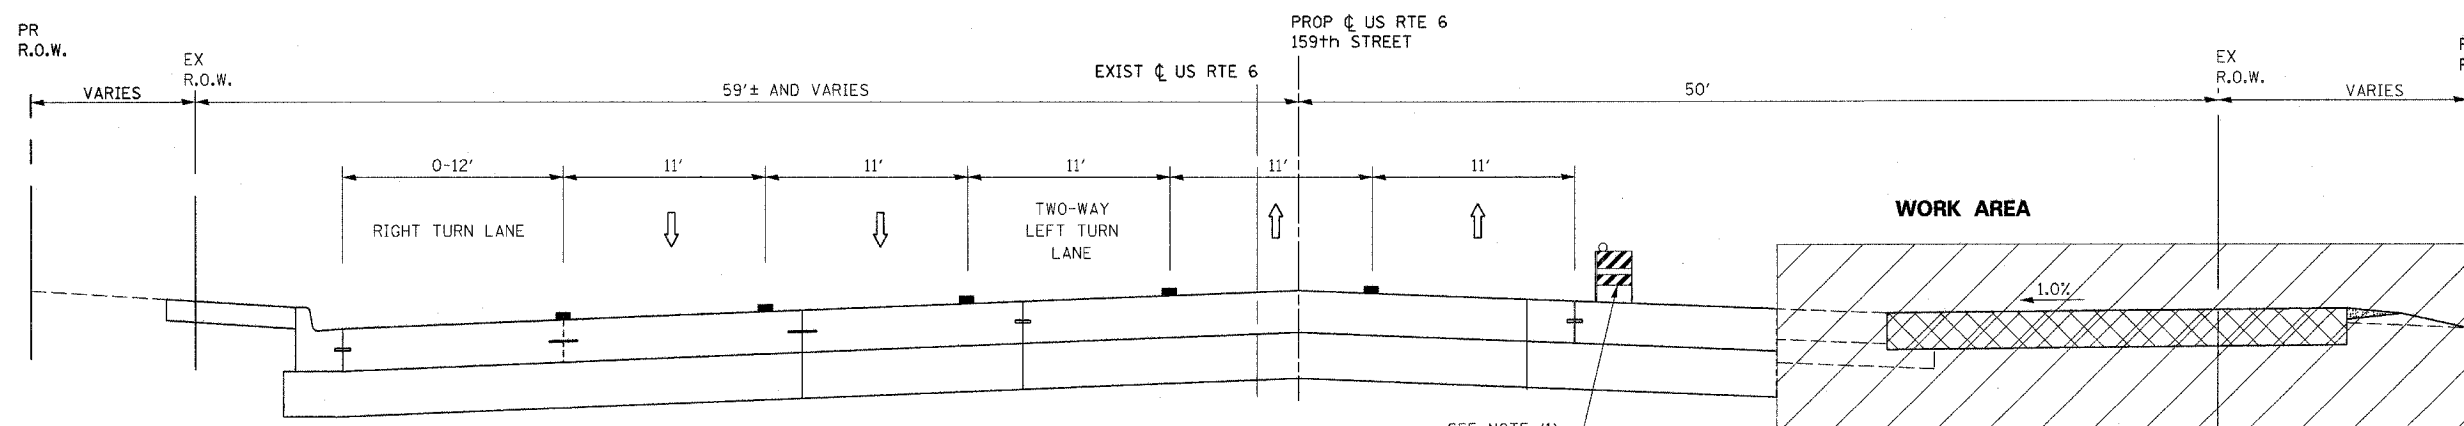

STAGE III

U.S. ROUTE 6 (159TH STREET)

STAGE III SEQUENCE:

- SHIFT TRAFFIC TO NEWLY CONSTRUCTED PAVEMENT AS SHOWN
- MAINTAIN 2 WAY TRAFFIC EACH DIRECTION AS SHOWN
- CONSTRUCT EB LANES AND OTHER APPURTENANCES UP TO PROP. ROW

NOTES:

- TEMPORARY CONCRETE BARRIER WALL WHERE REQUIRED. SEE PLANS FOR LOCATIONS.
- CONSTRUCT TEMPORARY PAVEMENT DURING PRE-STAGE (SEE MT-4 - MT-7)
- BITUMINOUS BASE COURSE, SUPER PAVE 8" BITUMINOUS CONCRETE SURFACE COURSE, SUPER PAVE, N50, MIX "D", 2" (SEE CHART)

SUPERPAVE MIX DESIGN

TEMPORARY PAVEMENT			
MIX TYPE	MAX RAP %	VOIDS	AC TYPE
BITUMINOUS BASE COURSE, SUPER PAVE, 8"	50	2% @ 50 Gyr.	PG 58-22
BITUMINOUS CONCRETE SURFACE COURSE, SUPERPAVE, MIX "D", N50 2"	15	4% @ 50 Gyr.	PG 64-22

REVISIONS	
NAME	DATE

ILLINOIS DEPARTMENT OF TRANSPORTATION
 US RTE 6 (159TH ST) AT US RTE 45 (LAGRANGE RD)
MAINTENANCE OF TRAFFIC
TYPICAL SECTION
U.S. ROUTE 6 (159TH ST.)
 SCALE: N/A
 DATE: 7-07-06
 DRAWN BY: TRK
 CHECKED BY: RCH
McDonough Associates Inc.
 Engineers / Architects