
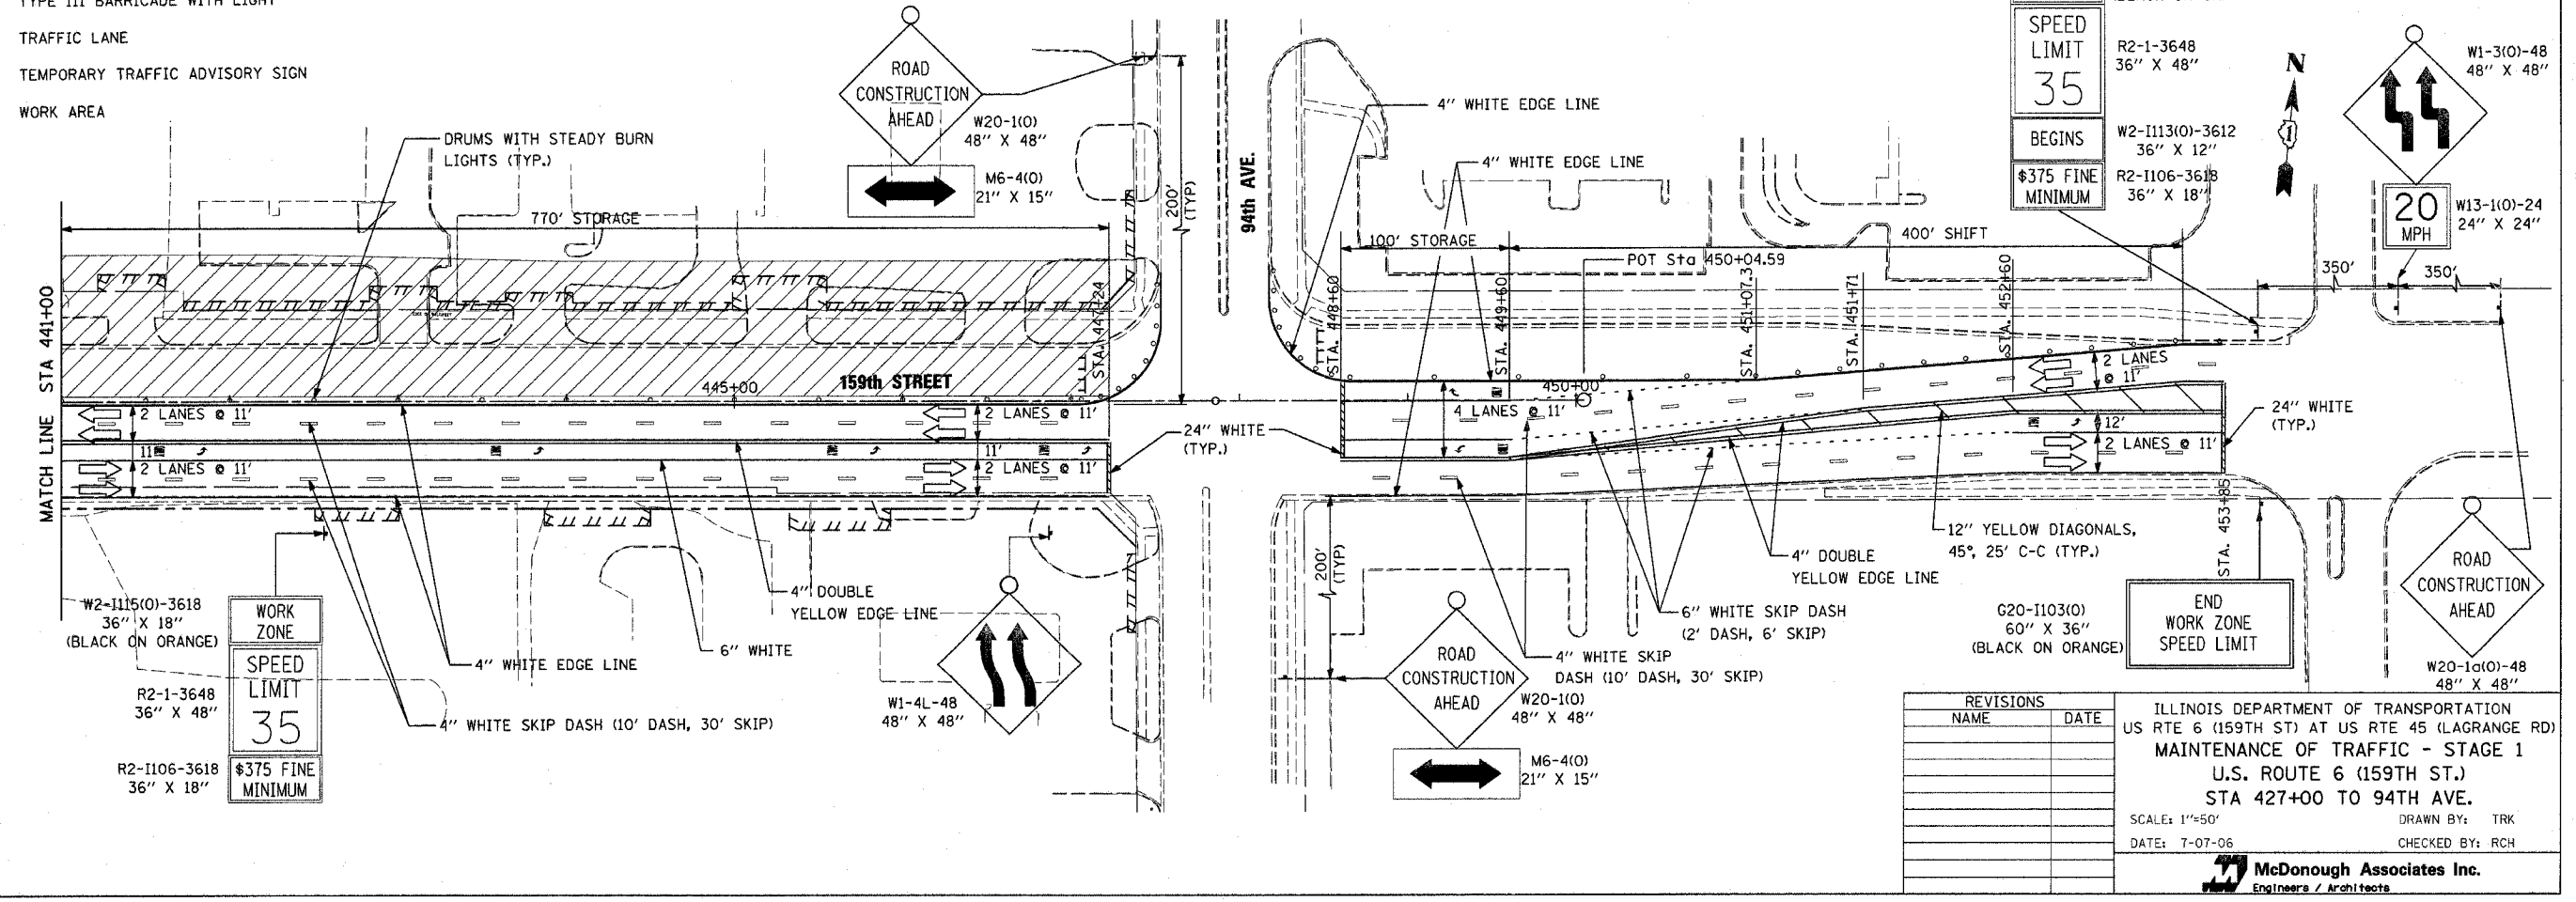


F.A.P. SECTION COUNTY TOTAL SHEET SHEETS	351 537 R-1 COOK 245 50
STA. TO STA.	
FED. ROAD DIST. NO. ILLINOIS FED. AID PROJECT	
CONTRACT # 62880	

NOTE 1:
SUB-STAGE AS NECESSARY FOR CONSTRUCTION WHILE
MAINTAINING 2 LANES OPEN TO TRAFFIC IN ALL DIRECTIONS.

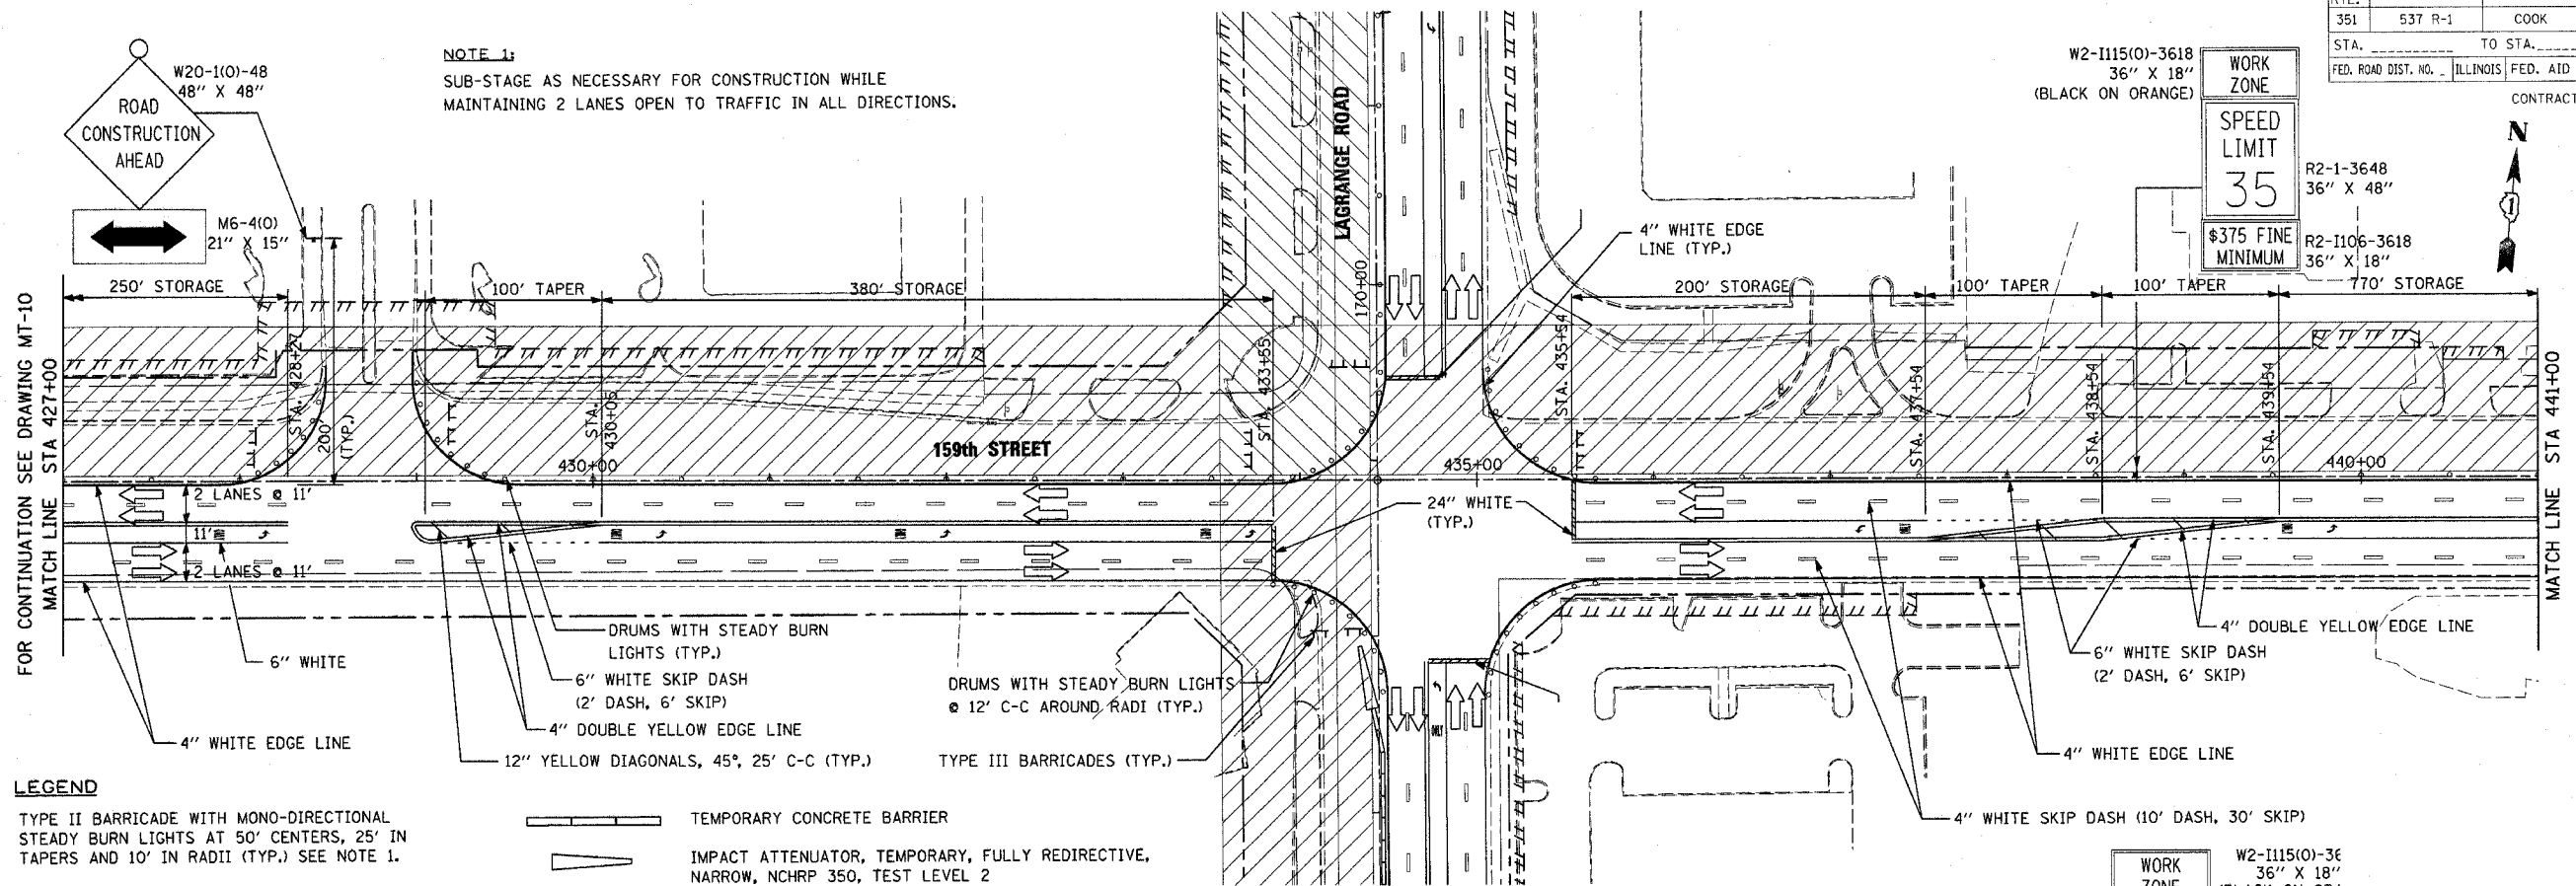

REVISIONS	
NAME	DATE

ILLINOIS DEPARTMENT OF TRANSPORTATION
US RTE 6 (159TH ST) AT US RTE 45 (LAGRANGE RD)
MAINTENANCE OF TRAFFIC - STAGE 1
U.S. ROUTE 6 (159TH ST.)
STA 427+00 TO 94TH AVE.
SCALE: 1"=50' DRAWN BY: TRK
DATE: 7-07-06 CHECKED BY: RCH

McDonough Associates Inc.
Engineers / Architects

FILES
DATES
TIMES