
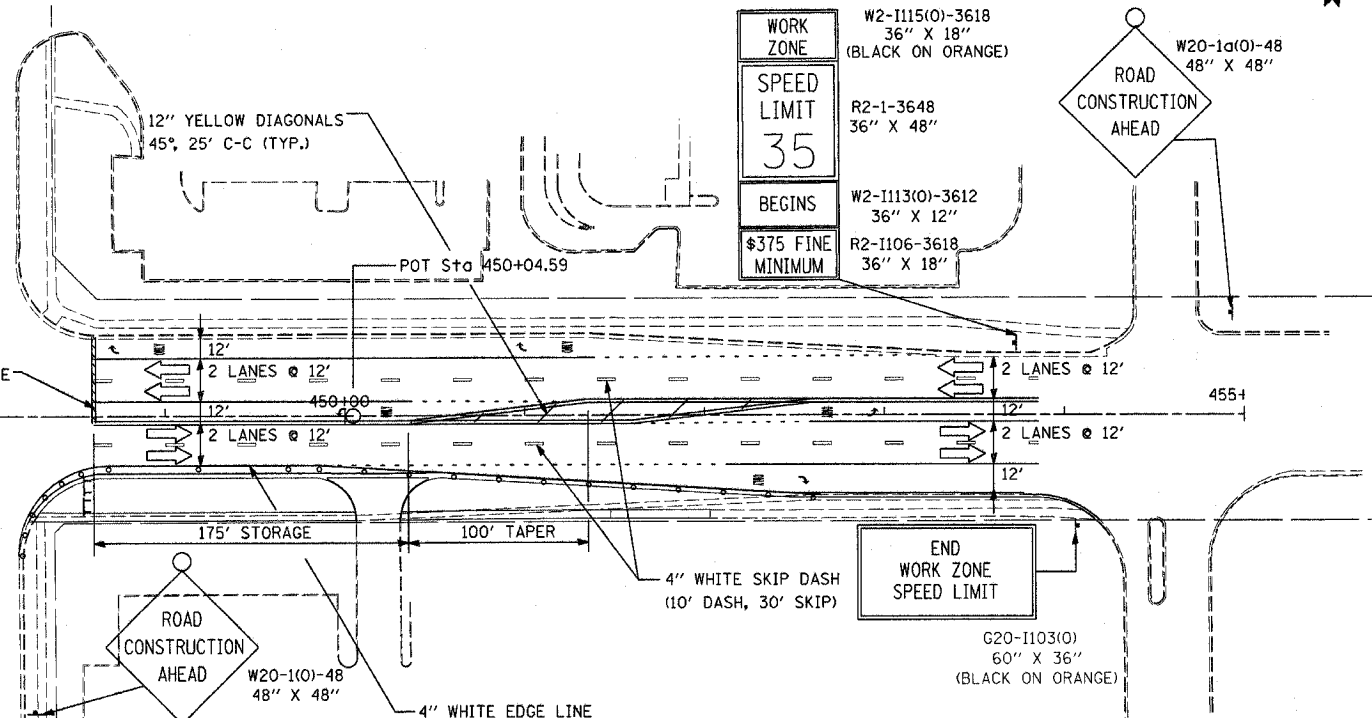
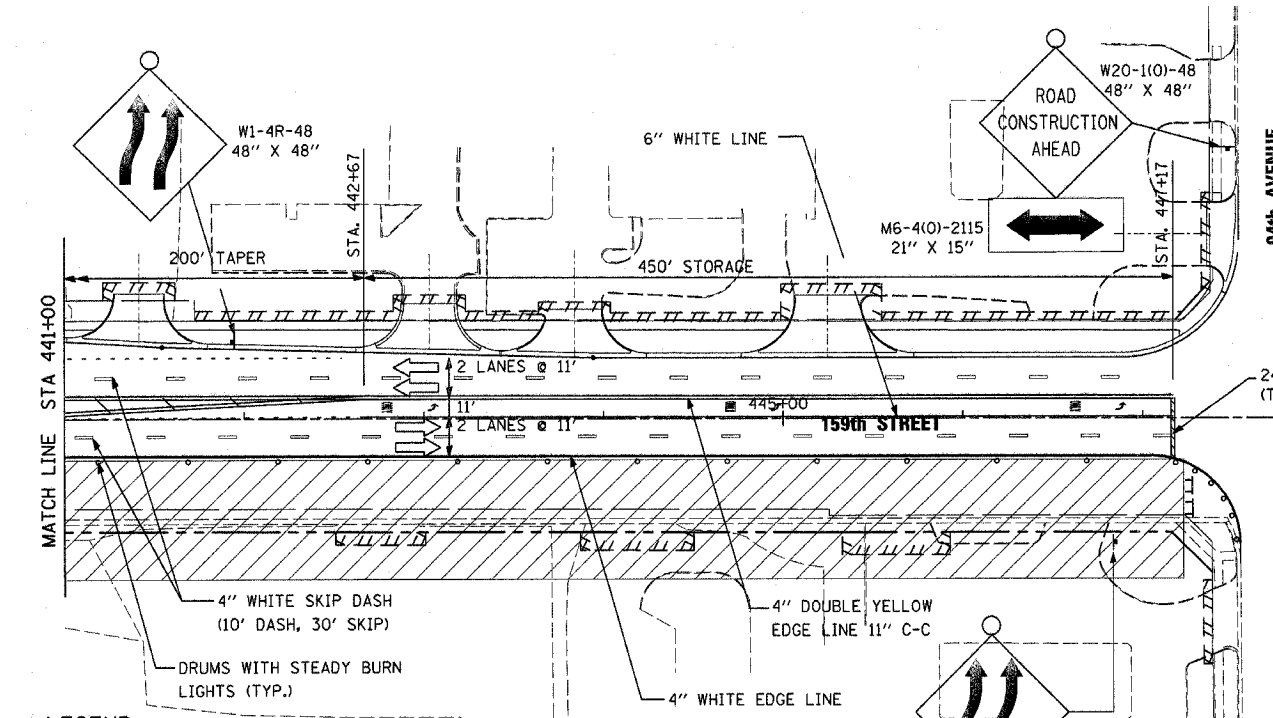


STATE	SECTION	COUNTY	TOTAL SHEETS	SHEET NO.
351	537 R-1	COOK	245	58
STA. _____		TO STA. _____		
FED. ROAD DIST. NO. _____		ILLINOIS		FED. AID PROJECT
CONTRACT # 62880				

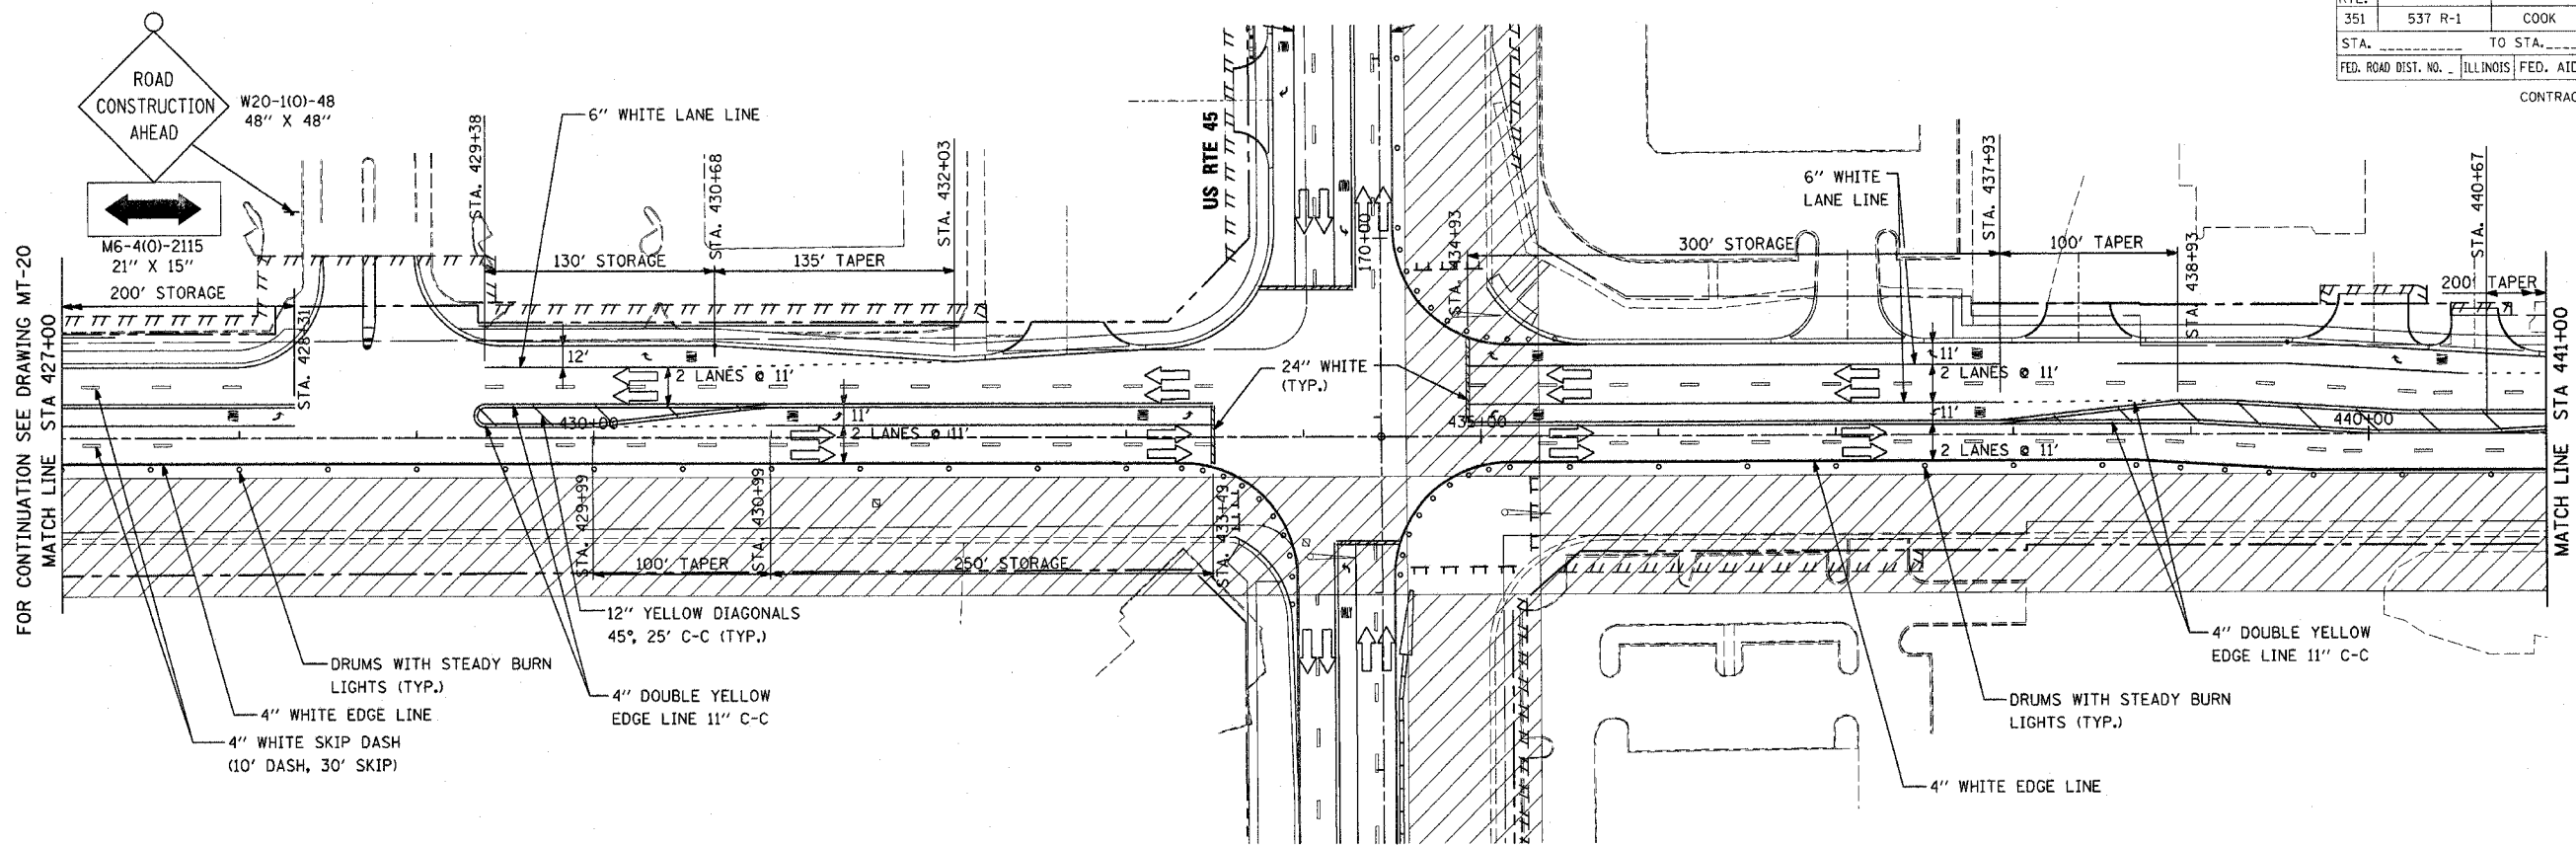

LEGEND

- TYPE II BARRICADE WITH MONO-DIRECTIONAL STEADY BURN LIGHTS AT 50' CENTERS, 25' IN TAPERS AND 10' IN RADII (TYP.) SEE NOTE 1.
- ⊥ TYPE III BARRICADE WITH LIGHT
- TRAFFIC LANE
- ⊥ TEMPORARY TRAFFIC ADVISORY SIGN
- ▨ WORK AREA

- ▬ TEMPORARY CONCRETE BARRIER
- ▬ IMPACT ATTENUATOR, TEMPORARY, FULLY REDIRECTIVE, NARROW, NCHRP 350, TEST LEVEL 2

NOTE 1:
SUB-STAGE AS NECESSARY FOR CONSTRUCTION WHILE MAINTAINING 2 LANES OPEN TO TRAFFIC IN ALL DIRECTIONS.

REVISIONS	
NAME	DATE

ILLINOIS DEPARTMENT OF TRANSPORTATION
US RTE 6 (159TH ST) AT US RTE 45 (LAGRANGE RD)
MAINTENANCE OF TRAFFIC - STAGE 3
U.S. ROUTE 6 (159TH ST.)
STA 427+00 TO 94TH AVE.
SCALE: 1"=50'
DATE: 7-07-06
DRAWN BY: TRK
CHECKED BY: RCH

McDonough Associates Inc.
Engineers / Architects