


F.A. RTE.	SECTION	COUNTY	TOTAL SHEETS	SHEET NO.
351	537 R-1	COOK	237	83
STA.		TO STA.		
FED. ROAD DIST. NO.		ILLINOIS FED. AID PROJECT		

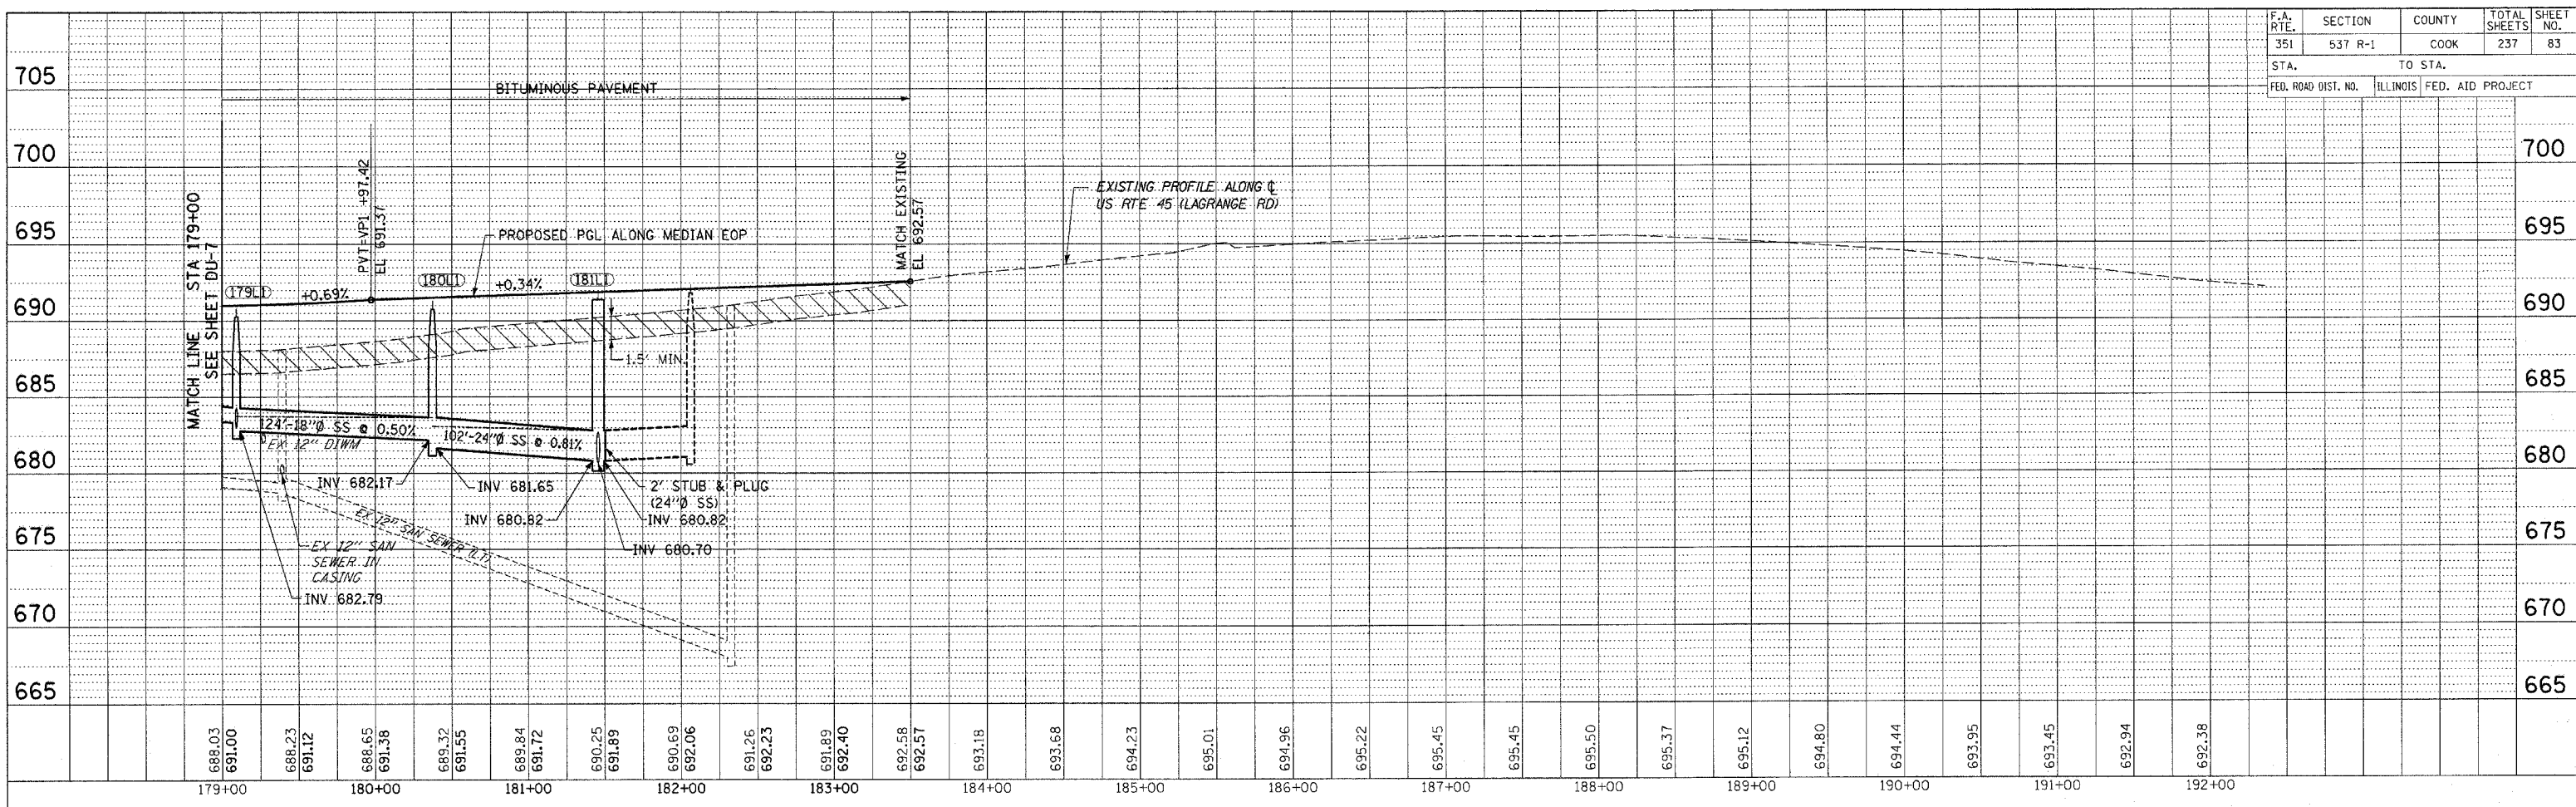

PLAN	SURVEYED	BY	DATE
	PLOTTED		
	CHECKED		
	BY		
	NOTE BOOK		
	NO.		
	PAID FILE NAME		

PROFILE	SURVEYED	BY	DATE
	PLOTTED		
	CHECKED		
	BY		
	NOTE BOOK		
	NO.		
	STRUCTURE NOTATION		
	ORFD		

ILLINOIS DEPARTMENT OF TRANSPORTATION
 159TH STREET AT US ROUTE 45 (LAGRANGE ROAD)
 DRAINAGE PROFILE - LAGRANGE ROAD
 STA 179+00 TO STA 193+00
 SCALE: HOR: 1" = 50' VERT: 1" = 5'
 DATE: 12-15-04 DRAWN BY: OIU CHECKED BY: RCH

5 FILES
 3 DATES
 5 TIMES