



F.A. RTE.	SECTION	COUNTY	TOTAL SHEETS	SHEET NO.
351	537 R-1	COOK	237	84
STA.		TO STA.		
FED. ROAD DIST. NO.		ILLINOIS	FED. AID PROJECT	

PLAN	SURVEYED	BY	DATE
NO.	NO.		
NO.	NO.		
NO.	NO.		

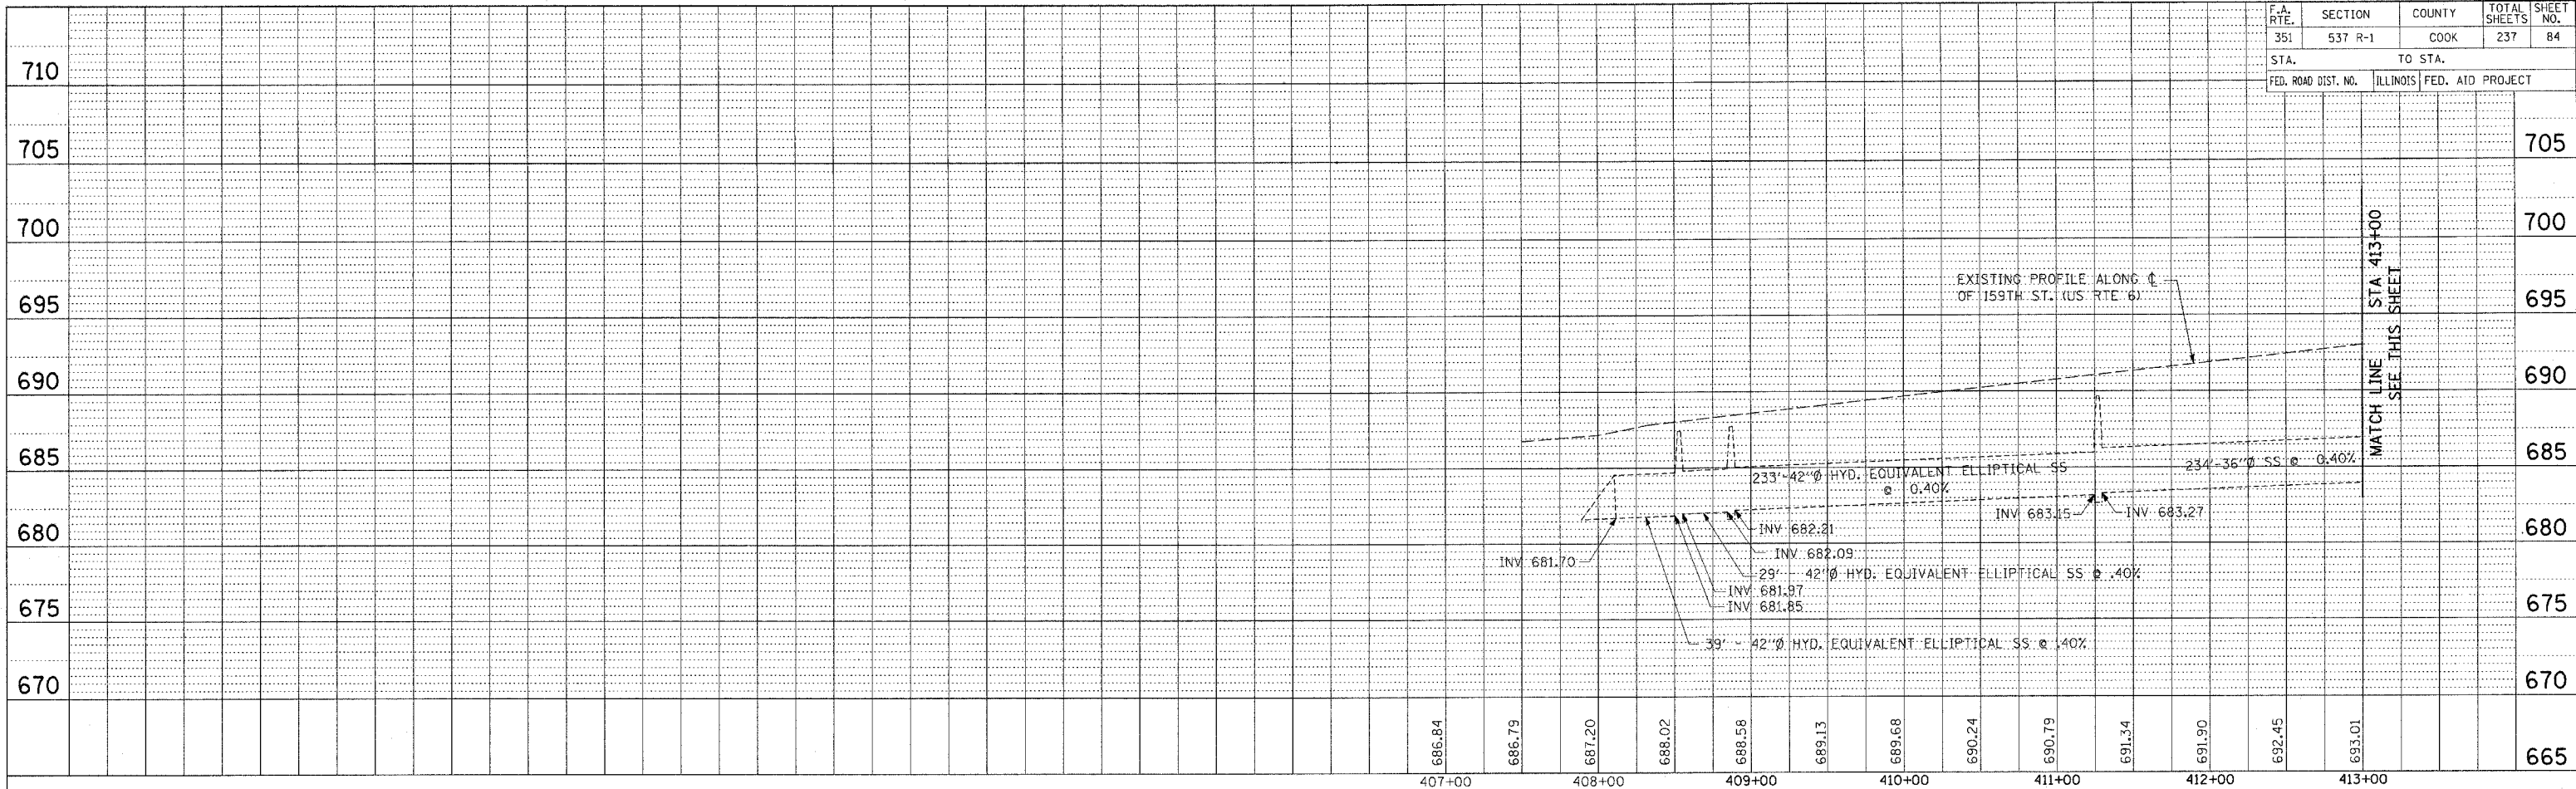

PROFILE	SURVEYED	BY	DATE
NO.	NO.		
NO.	NO.		
NO.	NO.		

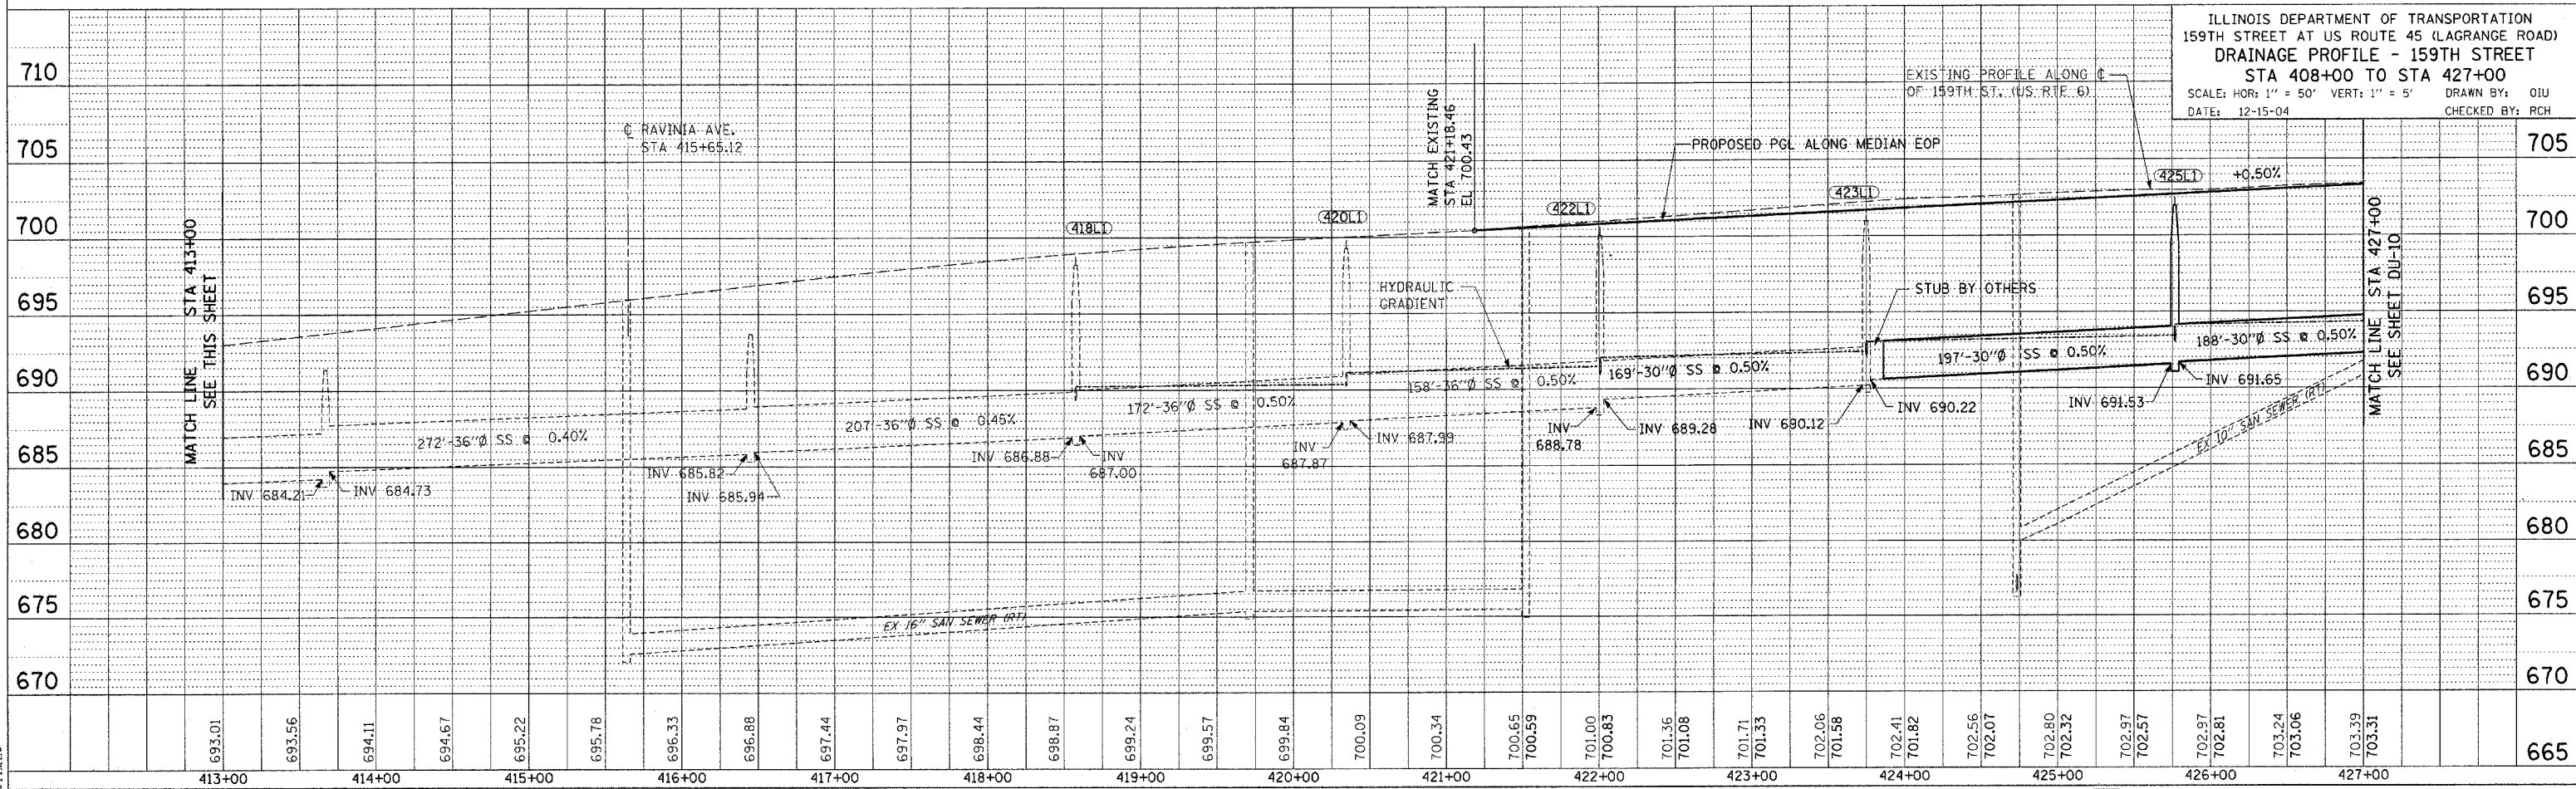

ILLINOIS DEPARTMENT OF TRANSPORTATION
 159TH STREET AT US ROUTE 45 (LAGRANGE ROAD)
 DRAINAGE PROFILE - 159TH STREET
 STA 408+00 TO STA 427+00
 SCALE: HOR: 1" = 50' VERT: 1" = 5'
 DATE: 12-15-04 DRAWN BY: OIU
 CHECKED BY: RCH

\$FILES\$
 \$DATES\$
 \$TIMES\$