



PLAN SURVEYED BY DATE
 PLOTTED BY DATE
 CHECKED BY DATE
 NOTE BOOK NO. OF WAY CHECKED
 NO. OF STAKES FILE NAME

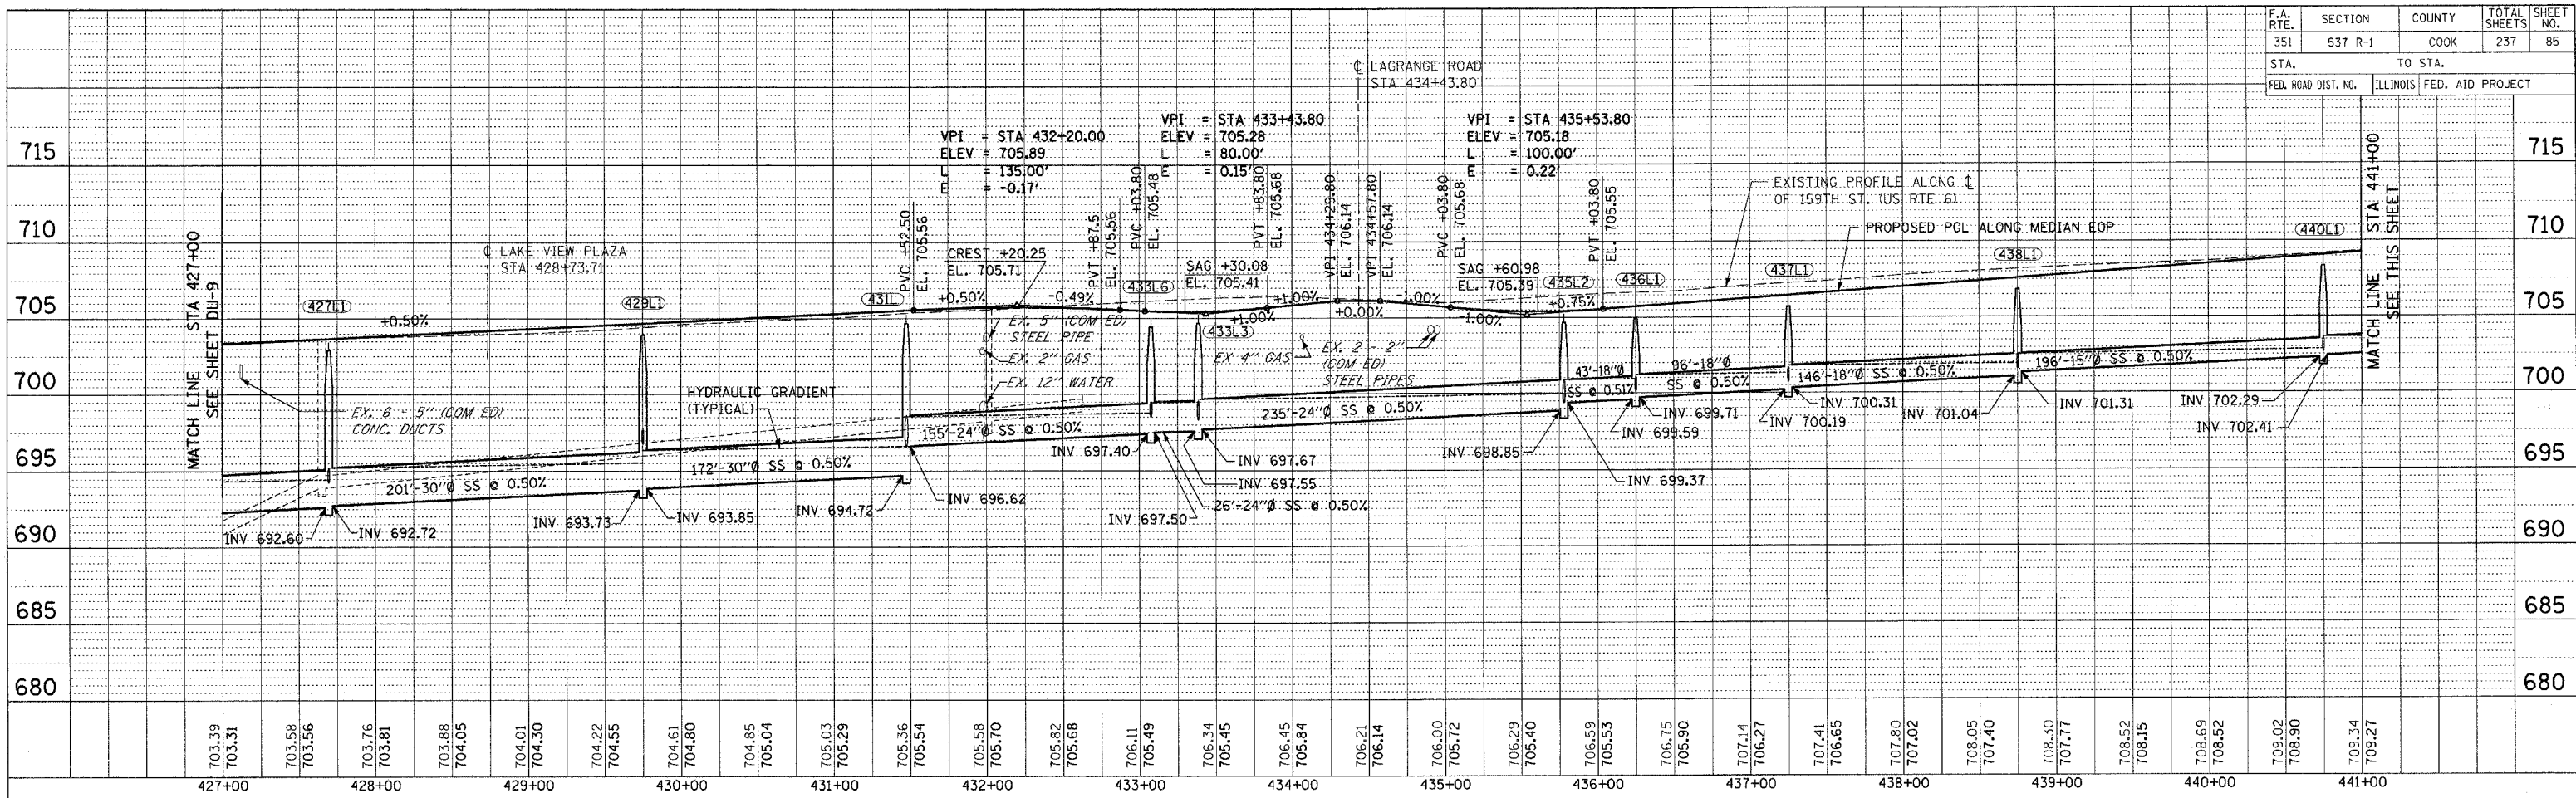

PROFILE SURVEYED BY DATE
 PLOTTED BY DATE
 CHECKED BY DATE
 NOTE BOOK NO. OF WAY CHECKED
 NO. OF STAKES FILE NAME

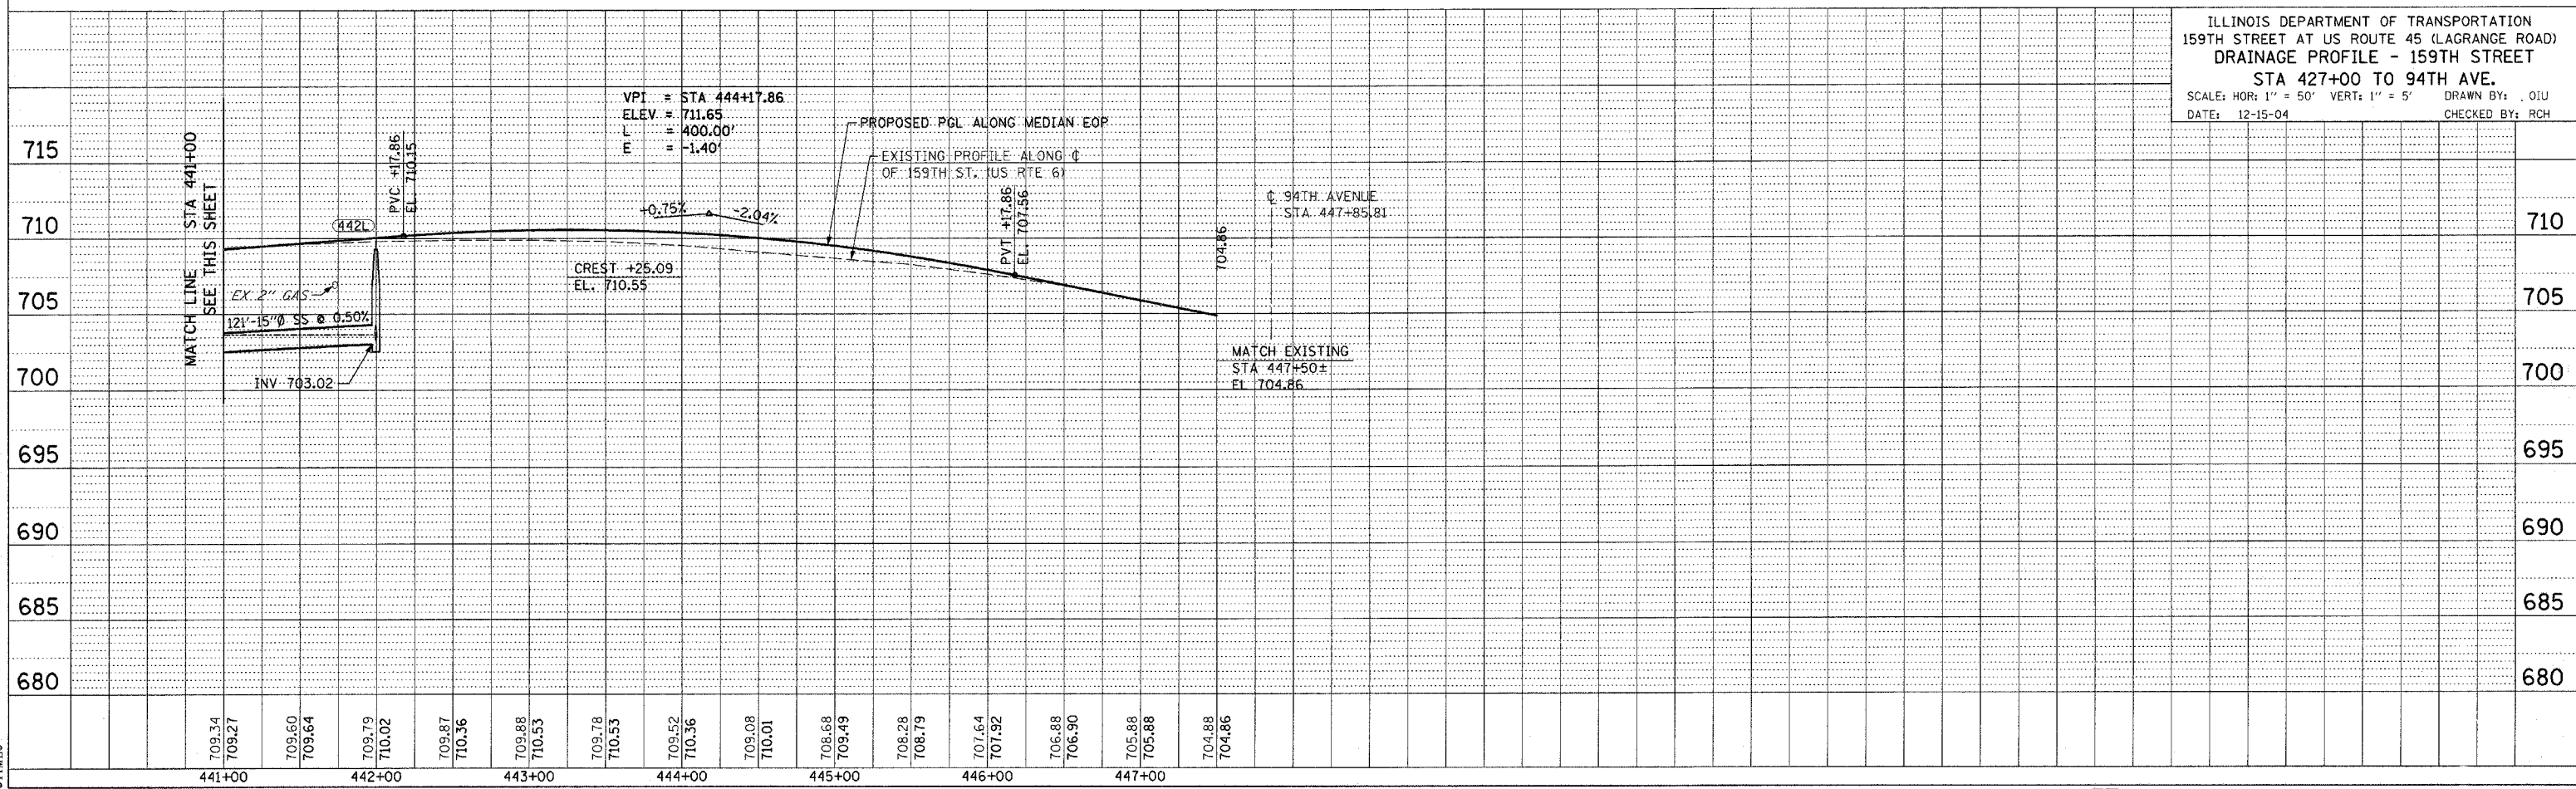

ILLINOIS DEPARTMENT OF TRANSPORTATION
 159TH STREET AT US ROUTE 45 (LAGRANGE ROAD)
 DRAINAGE PROFILE - 159TH STREET
 STA 427+00 TO 94TH AVE.
 SCALE: HOR: 1" = 50' VERT: 1" = 5'
 DATE: 12-15-04 DRAWN BY: OIU CHECKED BY: RCH