


F.A.D. RTE.	SECTION	COUNTY	TOTAL SHEETS	SHEET NO.
351	537 R-1	COOK	245	93
STA. _____		TO STA. _____		
FED. ROAD DIST. NO. _____		ILLINOIS FED. AID PROJECT		

CONTRACT # 62880

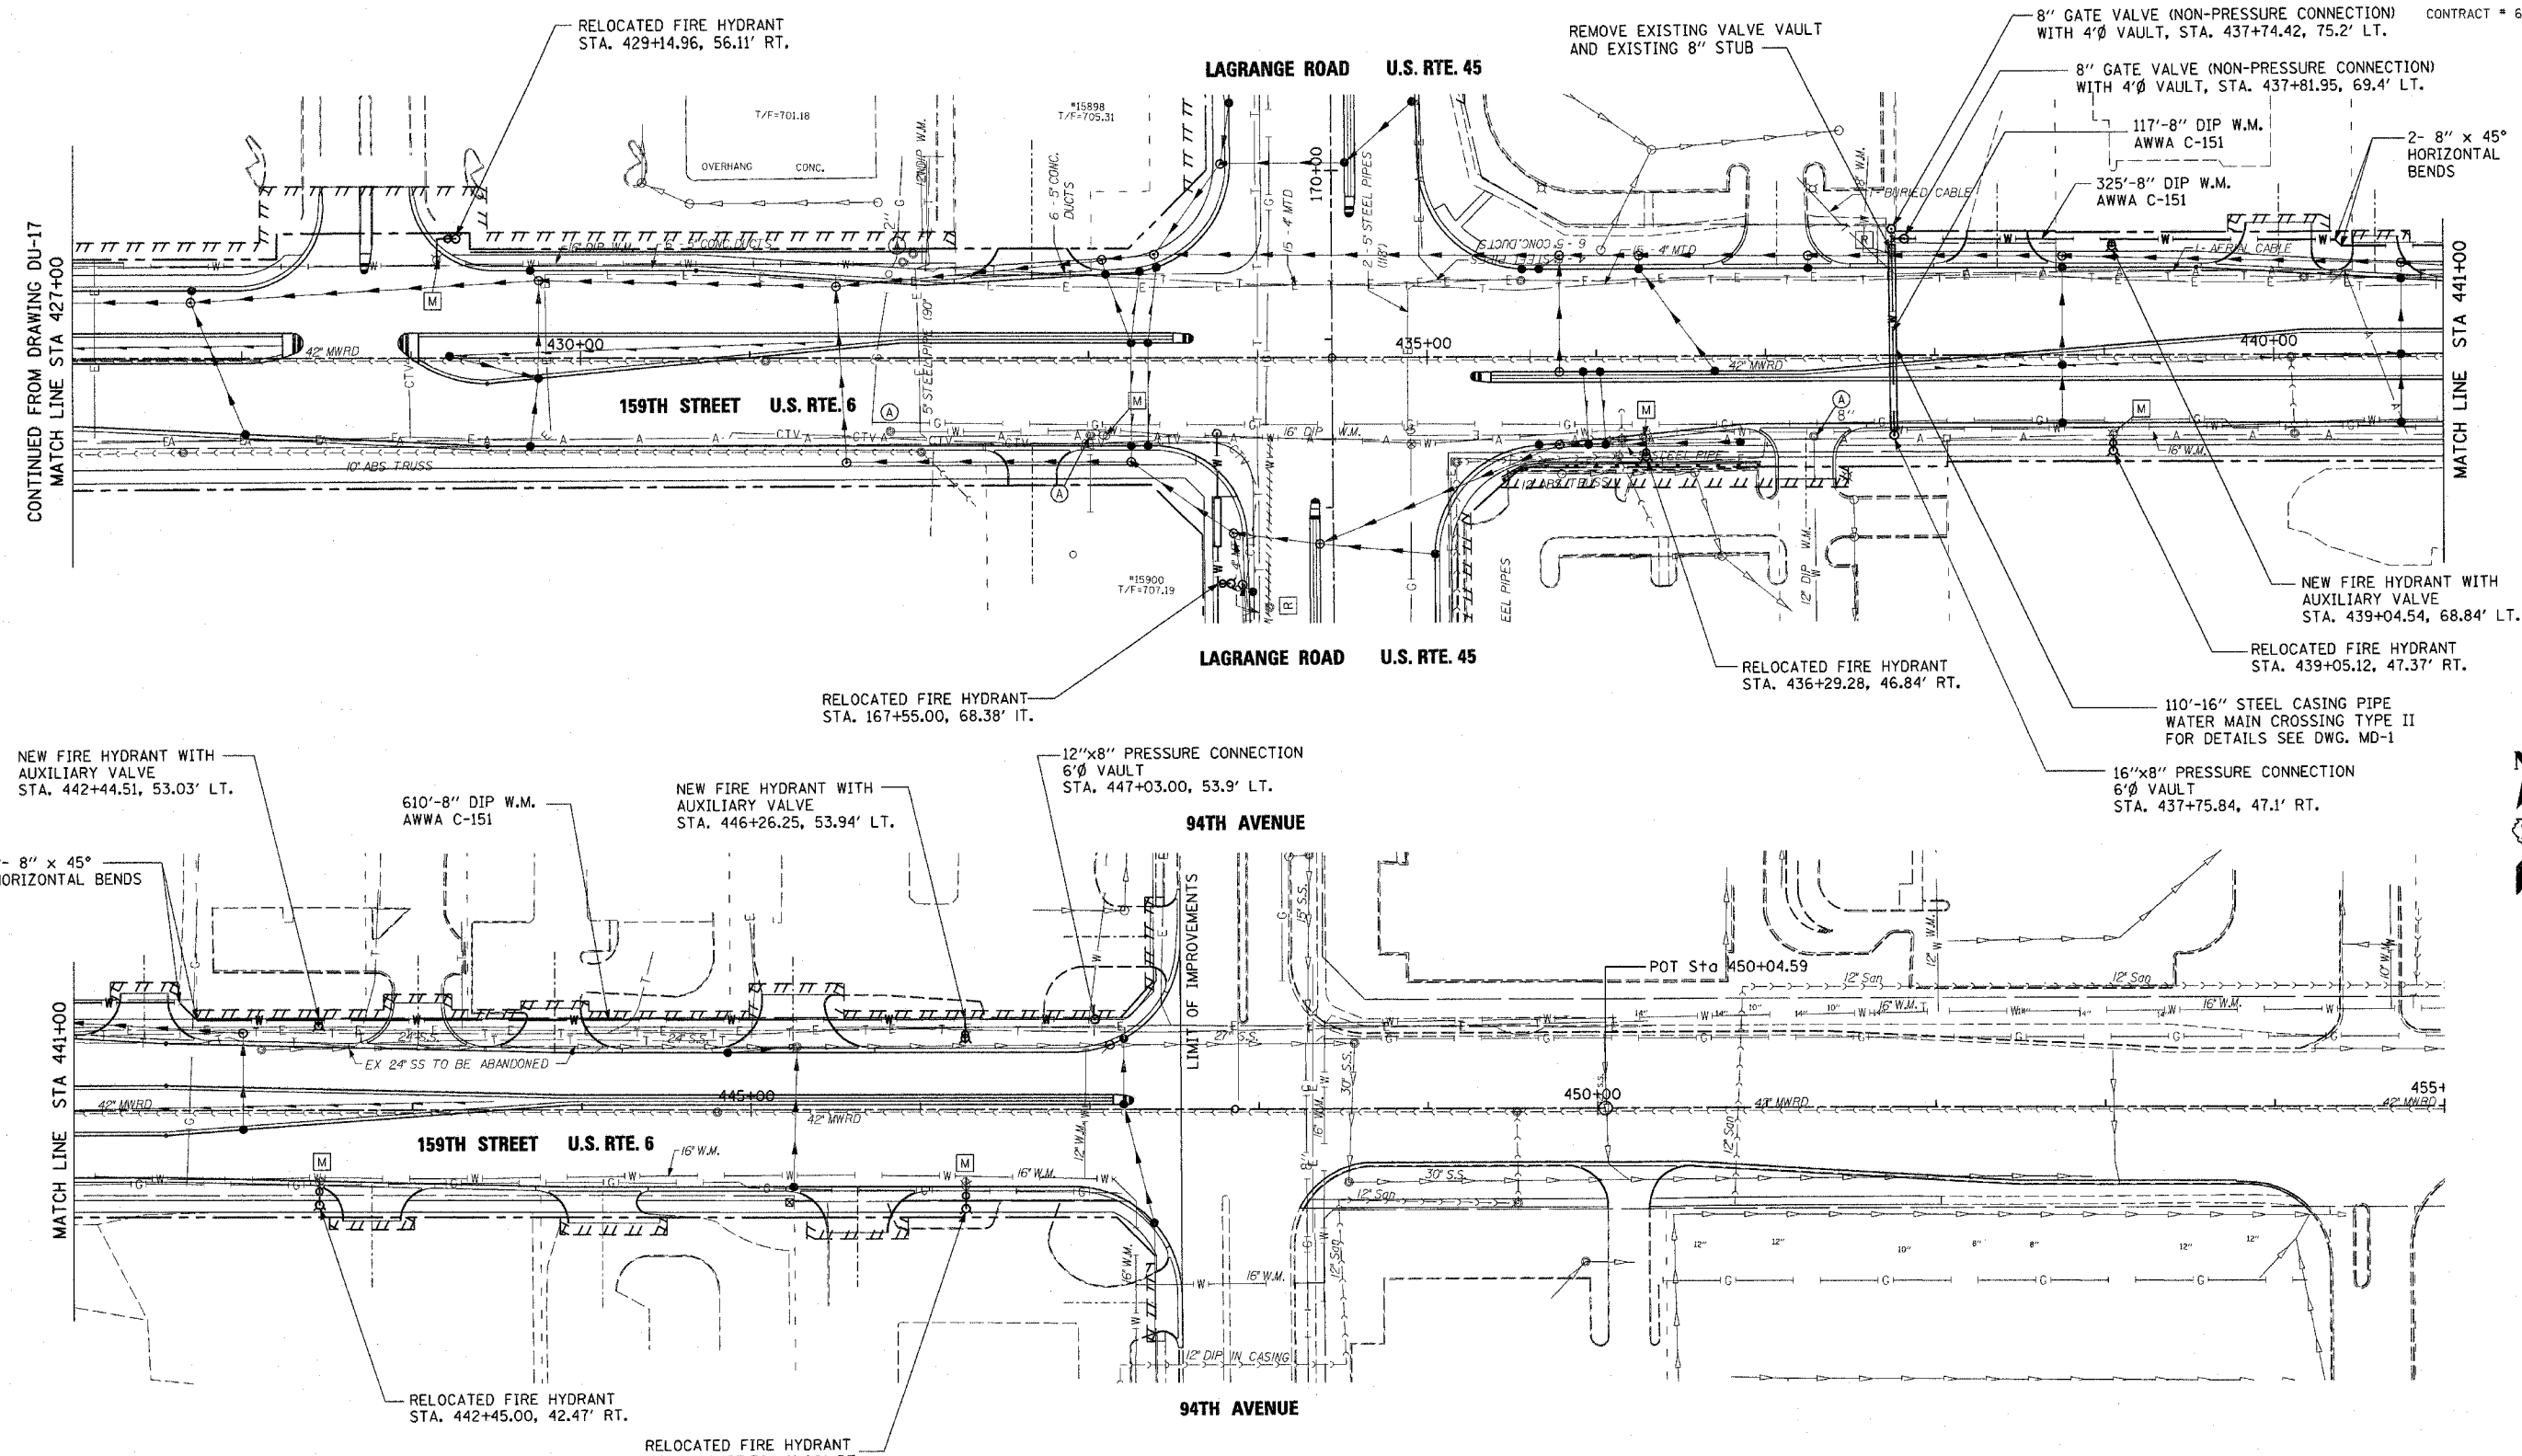

**WATER MAIN LEGEND AND SYMBOLS**

- [R] STRUCTURE REMOVAL
- [A] VALVE VAULT TO BE ADJUSTED
- [M] STRUCTURE TO BE REMOVED
- [ADJ.] STRUCTURE TO BE ADJUSTED

REVISIONS	
NAME	DATE

ILLINOIS DEPARTMENT OF TRANSPORTATION  
 US RTE 6 (159TH ST) AT US RTE 45 (LAGRANGE RD)  
**159TH STREET (US RTE 6)**  
**WATER MAIN PLAN**  
 STA 427+00 TO 94TH AVENUE  
 SCALE: 1"=50'  
 DATE: 7-07-06  
 DRAWN BY: BA  
 CHECKED BY: RCH

**McDonough Associates Inc.**  
 Engineers / Architects

FILES  
 DATES  
 TIMES