
F.A RTE.	SECTION	COUNTY	TOTAL SHEETS	SHEET NO.
351	537R-1	Cook	245	106
STA.		TO STA.		
FED. RO	AD DIST. NO.	ILLINOIS FED.	AID PROJ	ECT

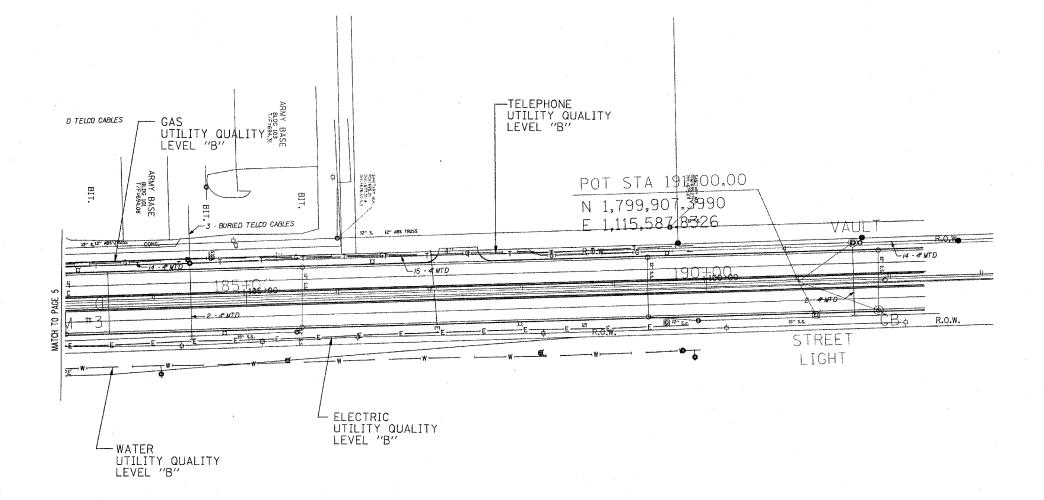



The SBC locations depicted have been obtained through the application of geophysical methods to determine the existence and approximate horizontal position of these facilities. However, SBC will not provide TBE Group, Inc. with utility records to help verify the locations of their existing underground facilities. Therefore, TBE is unable to verify the completeness of the SBC locations depicted in accordance with the CI/ASCE Standard 38-02.

The Village of Orland Park Water locations depicted have been obtained through the application of geophysical methods to determine the existence and approximate horizontal position of these facilities. However, the Village of Orland Park Water Department will not provide TBE Group, Inc. with utility records to help verify the locations of their existing underground facilities. Therefore, TBE is unable to verify the completeness of Orland Park Water locations depicted in accordance with the CI/ASCE Standard 38-02.

REVISIONS

NAME



THE SUE PAGE NO: 6 of 6
Checked by: Surface Sue Quality Level "B": Designating

	CABLE TV
TT	TELEPHONE
	WATER
	GAS
E	ELECTRIC

Utilities shown in color on these plans as depicted in the legend have been investigated by TBE Group, Inc in accordance with SUE Industry Standards. All other information shown has been provided to TBE Group, Inc by others. TBE's SUE field investigation was performed during the period 1-18-06 through 3-02-06. Changes to utilities after these dates may have been made and therefore may result in variances from this plan. Consideration should be given to updating this plan if deemed advisable prior to final design and construction.



205 W. WACKER DRIVE SUITE 1020 CHICAGO, IL 60606 (312) 704-1970 S ILLINOIS DEPARTMENT OF TRANSPORTATION

SUE Investigation of Underground Utilities

RT. 6 (159th Street) and US Rt. 45 (96th Avenue) Orland Park, Cook County Section No. 537R-1 Contract No. 62880

DRAWN BY : KLC SCALE : 1" = 50'