


* Plan Sheets 113-114 Not Used *

STATE	SECTION	COUNTY	TOTAL SHEETS	SHEET NO.
351	537 R-1	COOK	245	115
STA. _____		TO STA. _____		
FED. ROAD DIST. NO. _____		ILLINOIS FED. AID PROJECT _____		
CONTRACT # 62880				

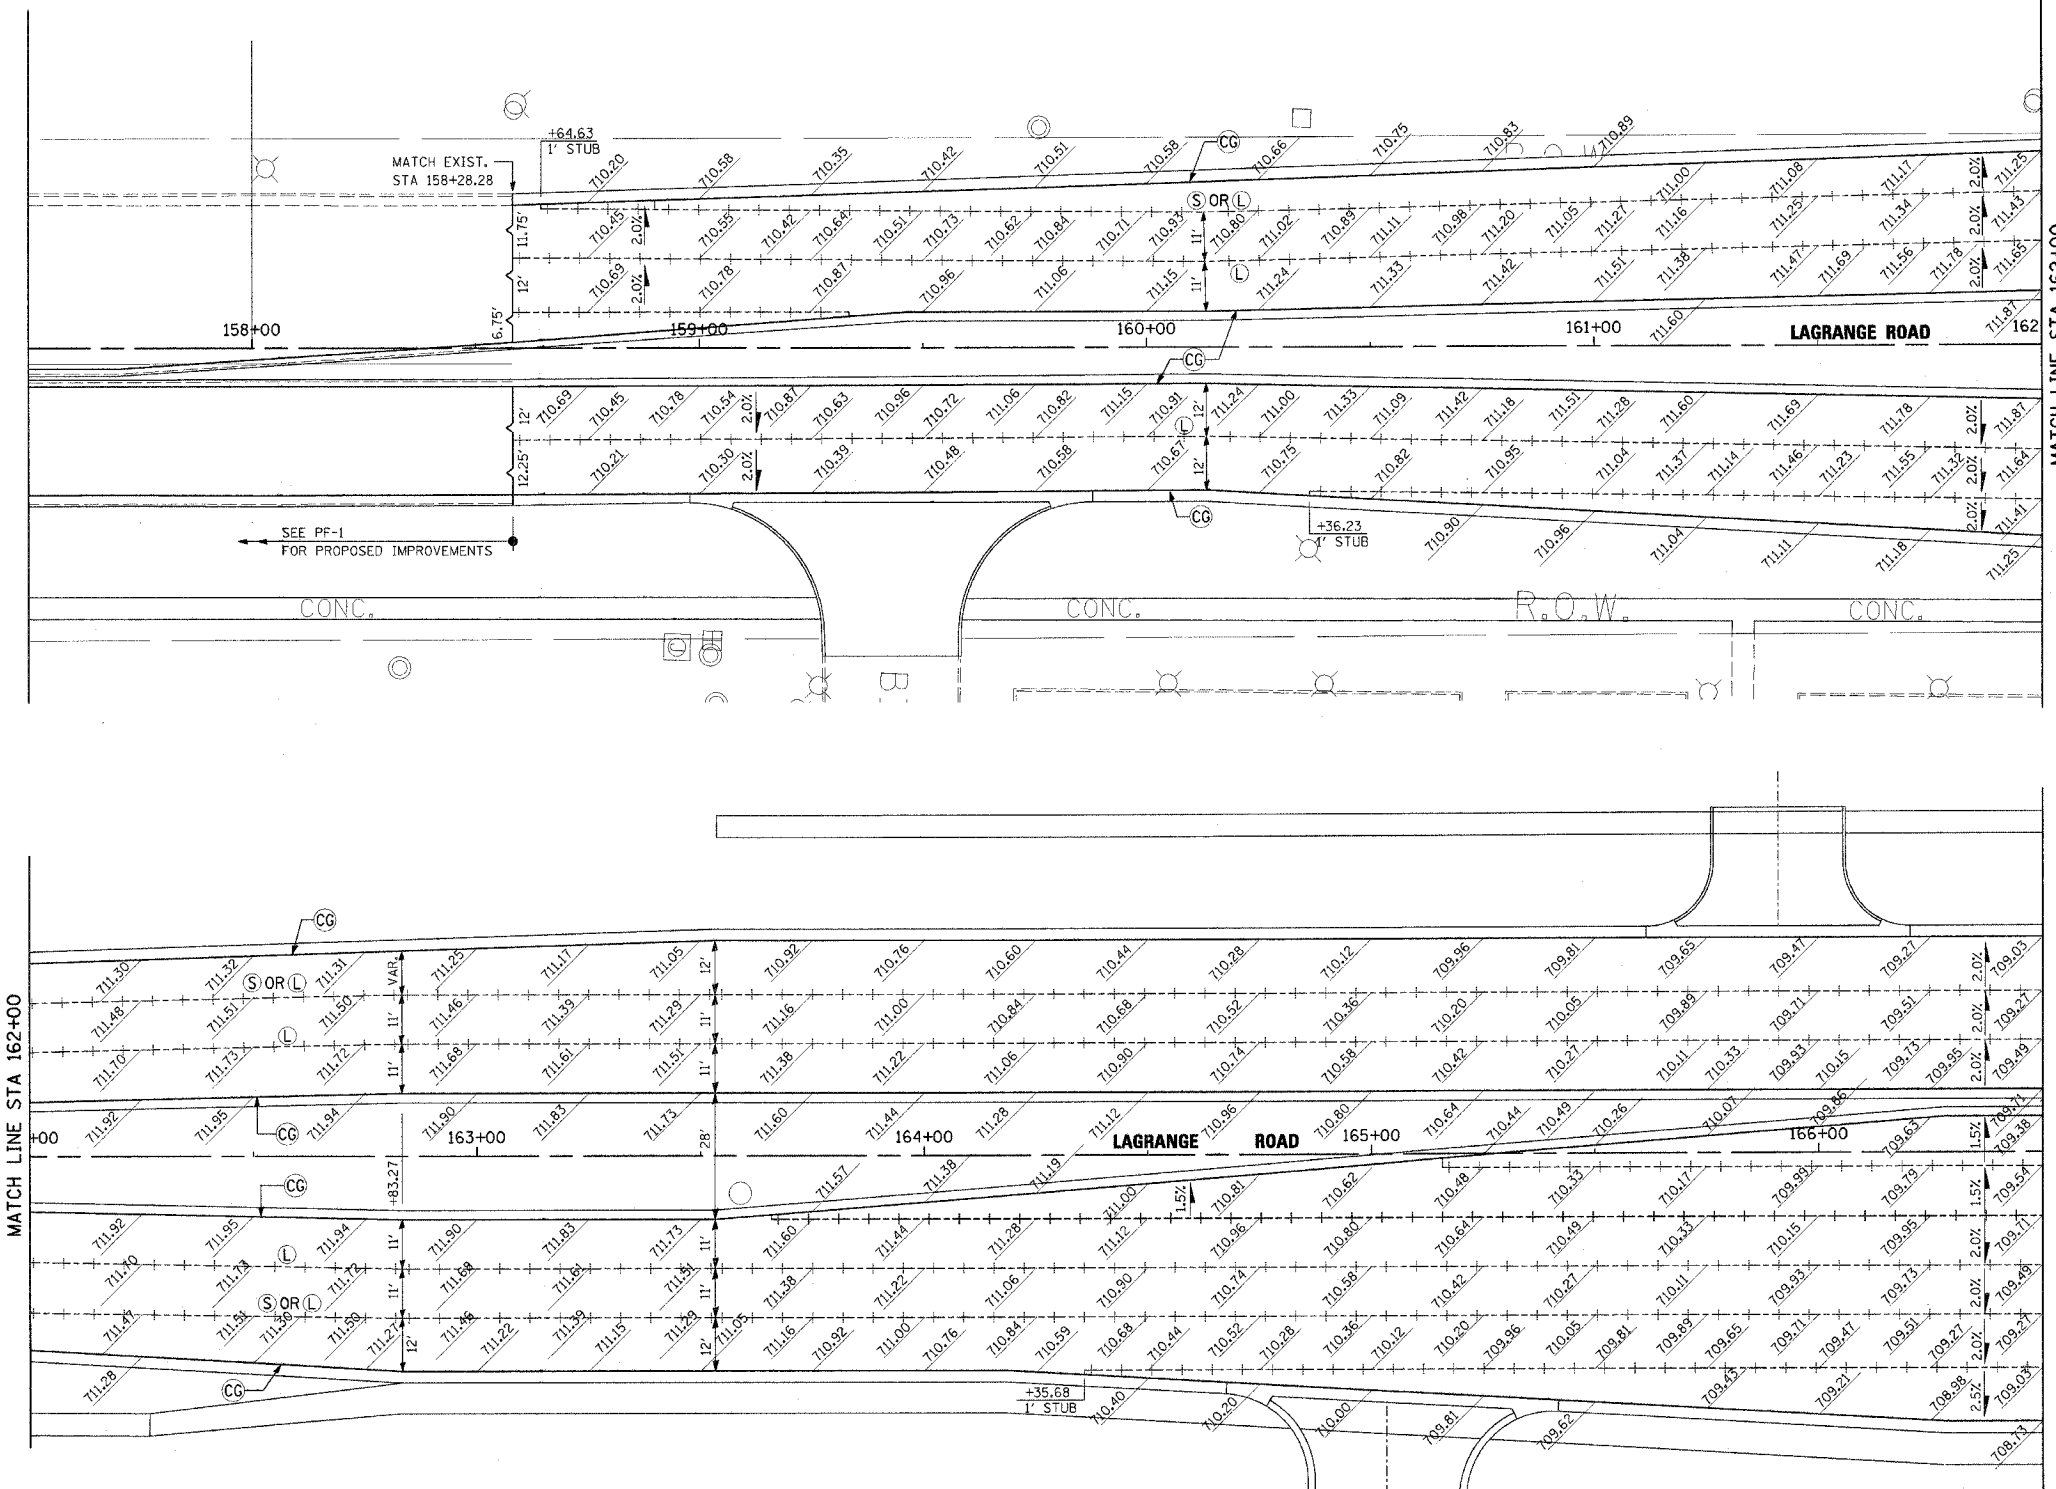

LEGEND

----- LONGITUDINAL CONSTRUCTION JOINT GROUTED IN PLACE, NO. 6 TIE BAR AT 24" LONG, DEFORMED (EPOXY COATED) AT 24" CENTERS

NOTE: TRANSVERSE CONTRACTION JOINTS SHALL BE SPACED ACCORDING TO STANDARDS 420101 AND 420106.

REVISIONS	
NAME	DATE

ILLINOIS DEPARTMENT OF TRANSPORTATION
 US RTE 6 (159TH ST) AT US RTE 45 (LAGRANGE RD)
 US RTE 45 (LAGRANGE ROAD)
 PAVEMENT JOINT DETAILS AND ELEVATIONS
 STA 157+50 TO STA 166+50
 SCALE: 1"=20'
 DATE: 7-07-06
 DRAWN BY: BA
 CHECKED BY: RCH

McDonough Associates Inc.
 Engineers/Architects

PJ-1
 8-8-06

I:\Dm\vg\1001.sht
 8/2/2006
 2:22:41 PM
 I:\Dm\vg\1001.sht 8/2/2006 2:22:41 PM