


F.A.D. R.T.E.	SECTION	COUNTY	TOTAL SHEETS	SHEET NO.
351	537 R-1	COOK	245	123
STA. _____		TO STA. _____		
FED. ROAD DIST. NO. _____		ILLINOIS FED. AID PROJECT		

CONTRACT # 62880

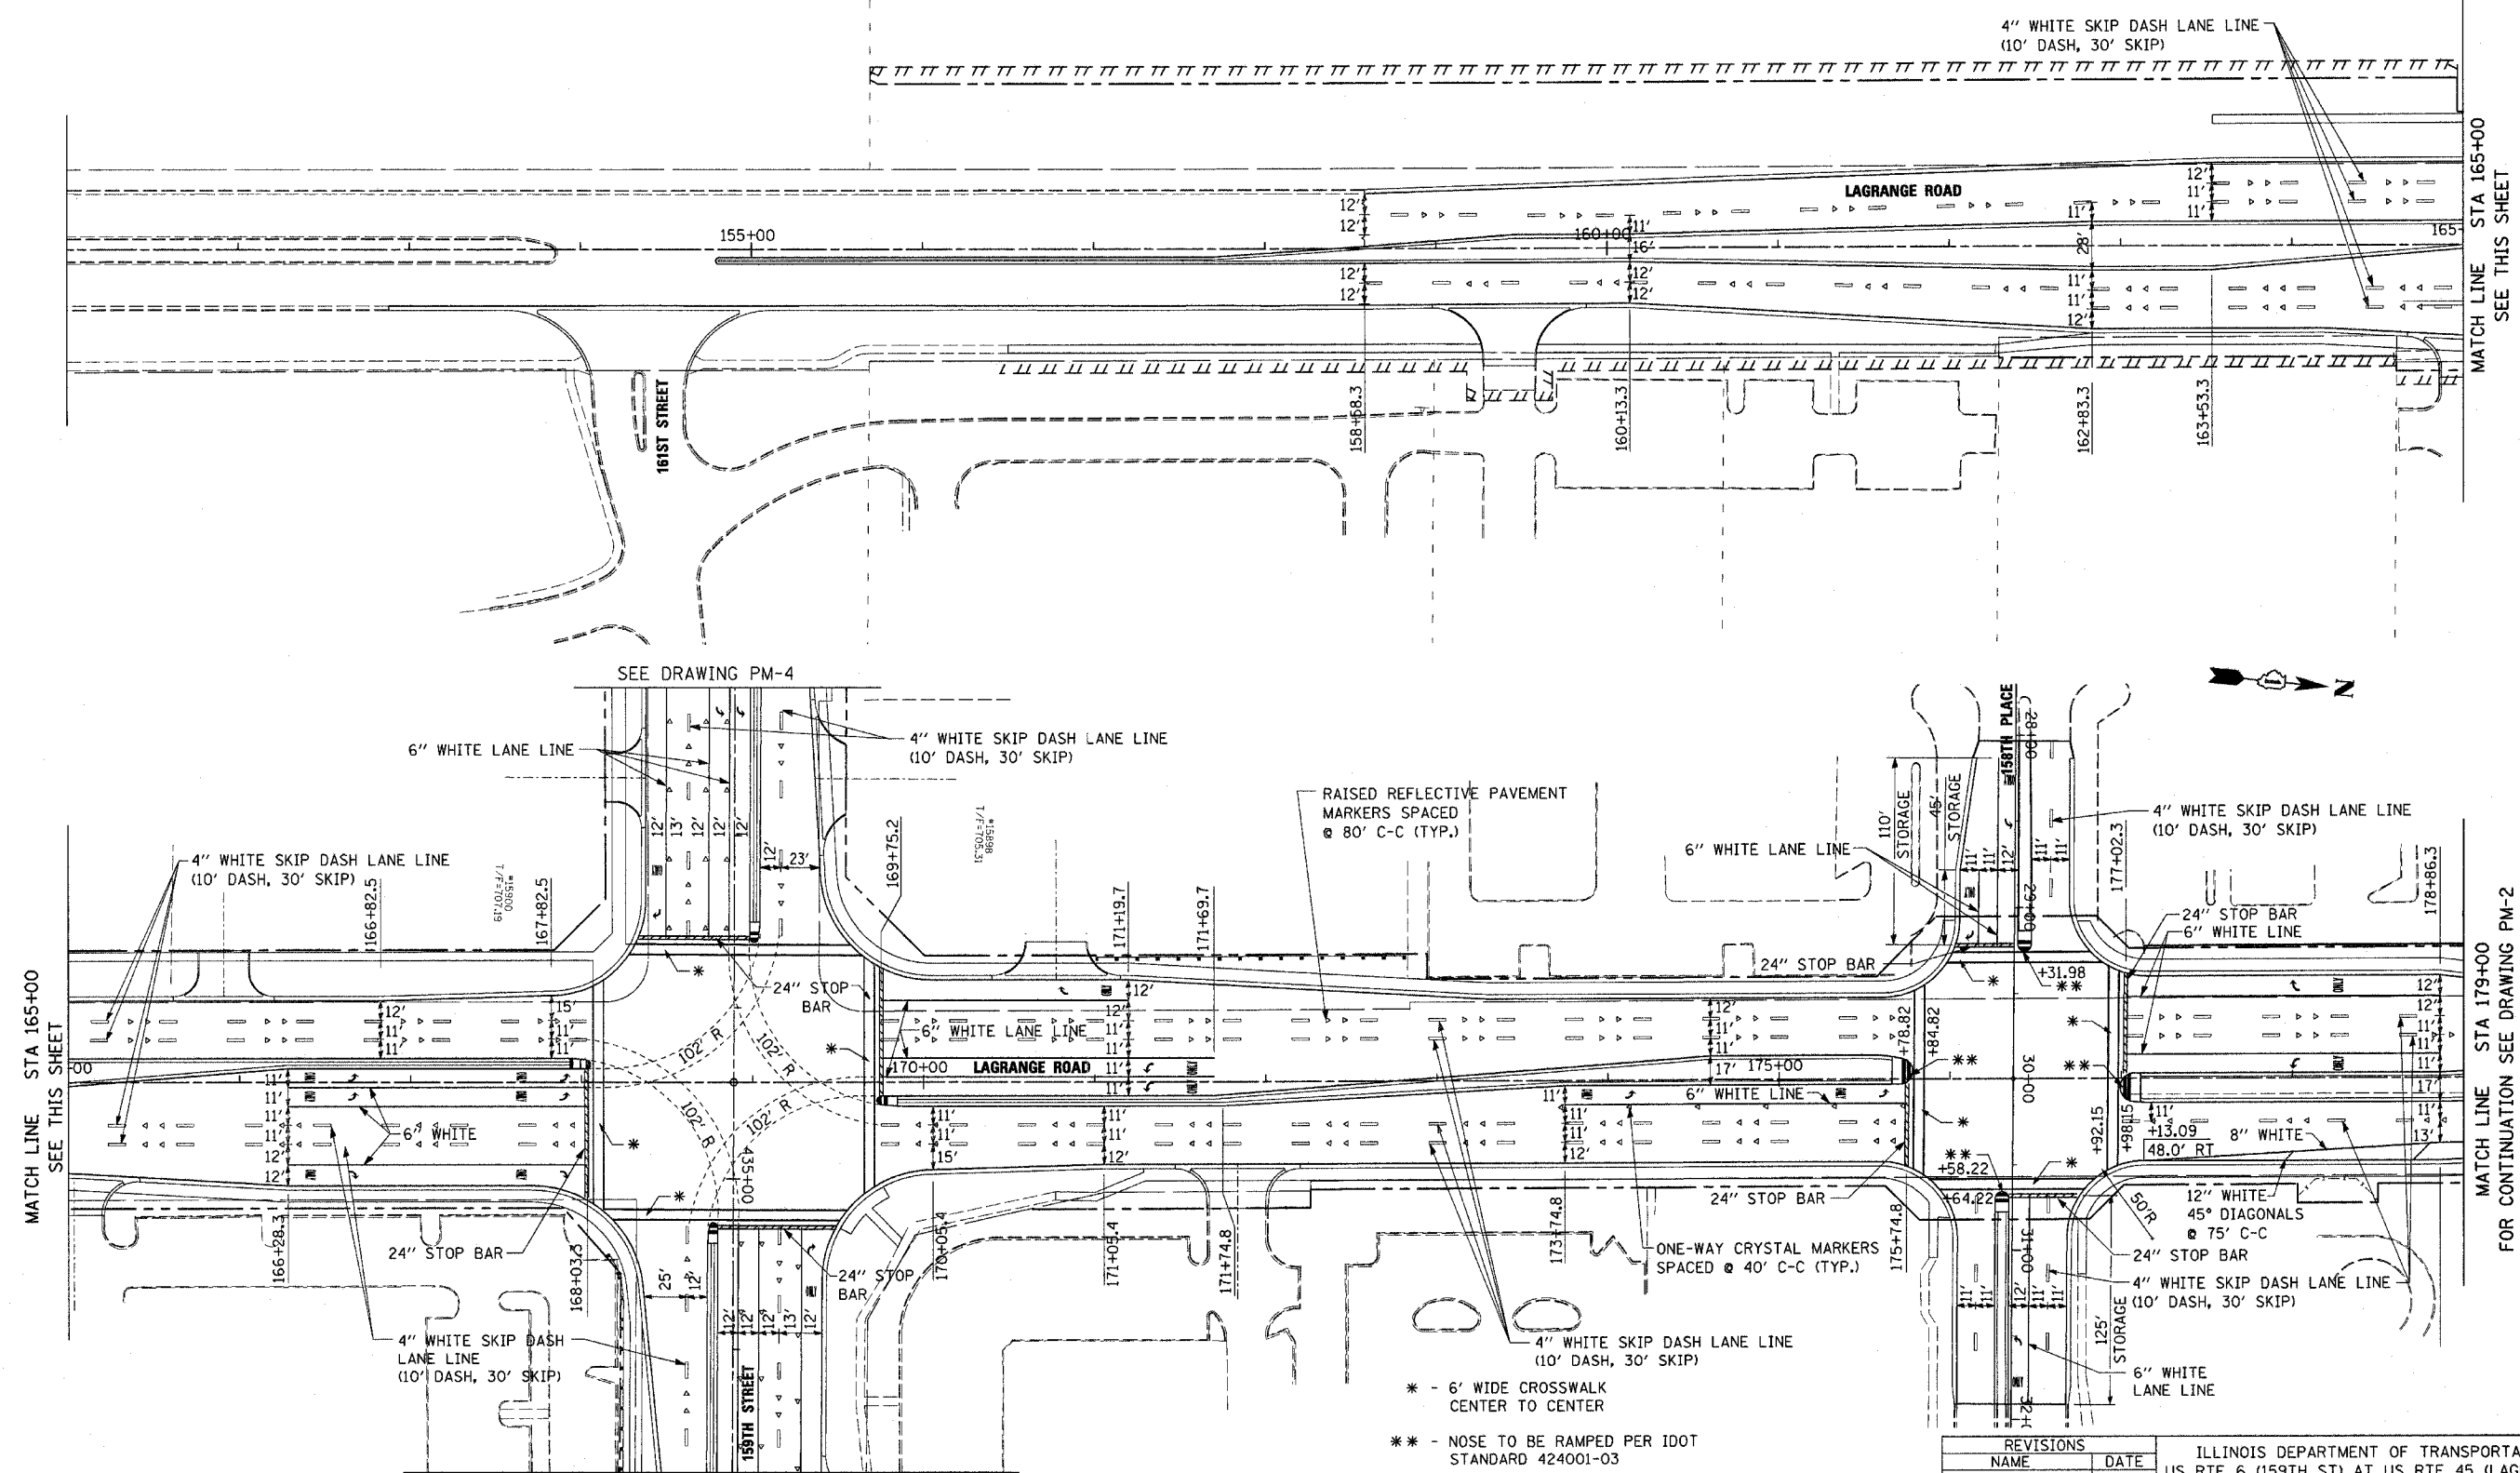

MATCH LINE STA 165+00
SEE THIS SHEET

MATCH LINE STA 165+00
SEE THIS SHEET

MATCH LINE STA 179+00
FOR CONTINUATION SEE DRAWING PM-2

- * - 6' WIDE CROSSWALK CENTER TO CENTER
- ** - NOSE TO BE RAMPED PER IDOT STANDARD 424001-03

NOTES:
 1. TWO WEEKS PRIOR TO PLACING PERMANENT PAVEMENT MARKINGS CONTACT MS. PATRICE HARRIS, AREA TRAFFIC TECHNICIAN AT (708) 597-9800.
 2. THE CONTRACTOR SHALL USE POLYUREA PAVEMENT MARKING LINES ON PCC PAVEMENT OF THE SIZE AND COLOR SPECIFIED.

REVISIONS	
NAME	DATE

ILLINOIS DEPARTMENT OF TRANSPORTATION
 US RTE 6 (159TH ST) AT US RTE 45 (LAGRANGE RD)
 US RTE 45 (LAGRANGE ROAD)
 SIGNING AND PAVEMENT MARKING PLAN
 STA 151+00 TO STA 179+00
 SCALE: 1"=50'
 DATE: 7-07-06
 DRAWN BY: JTF
 CHECKED BY: RCH

McDonough Associates Inc.
 Engineers / Architects

E:\Dgn\pm01001.sht
 7/31/2006
 1:53:42 PM