



STATE	SECTION	COUNTY	TOTAL SHEETS	SHEET NO.
351	537 R-1	COOK	245	124
STA. _____		TO STA. _____		
FED. ROAD DIST. NO. _____		ILLINOIS FED. AID PROJECT		
CONTRACT # 62880				

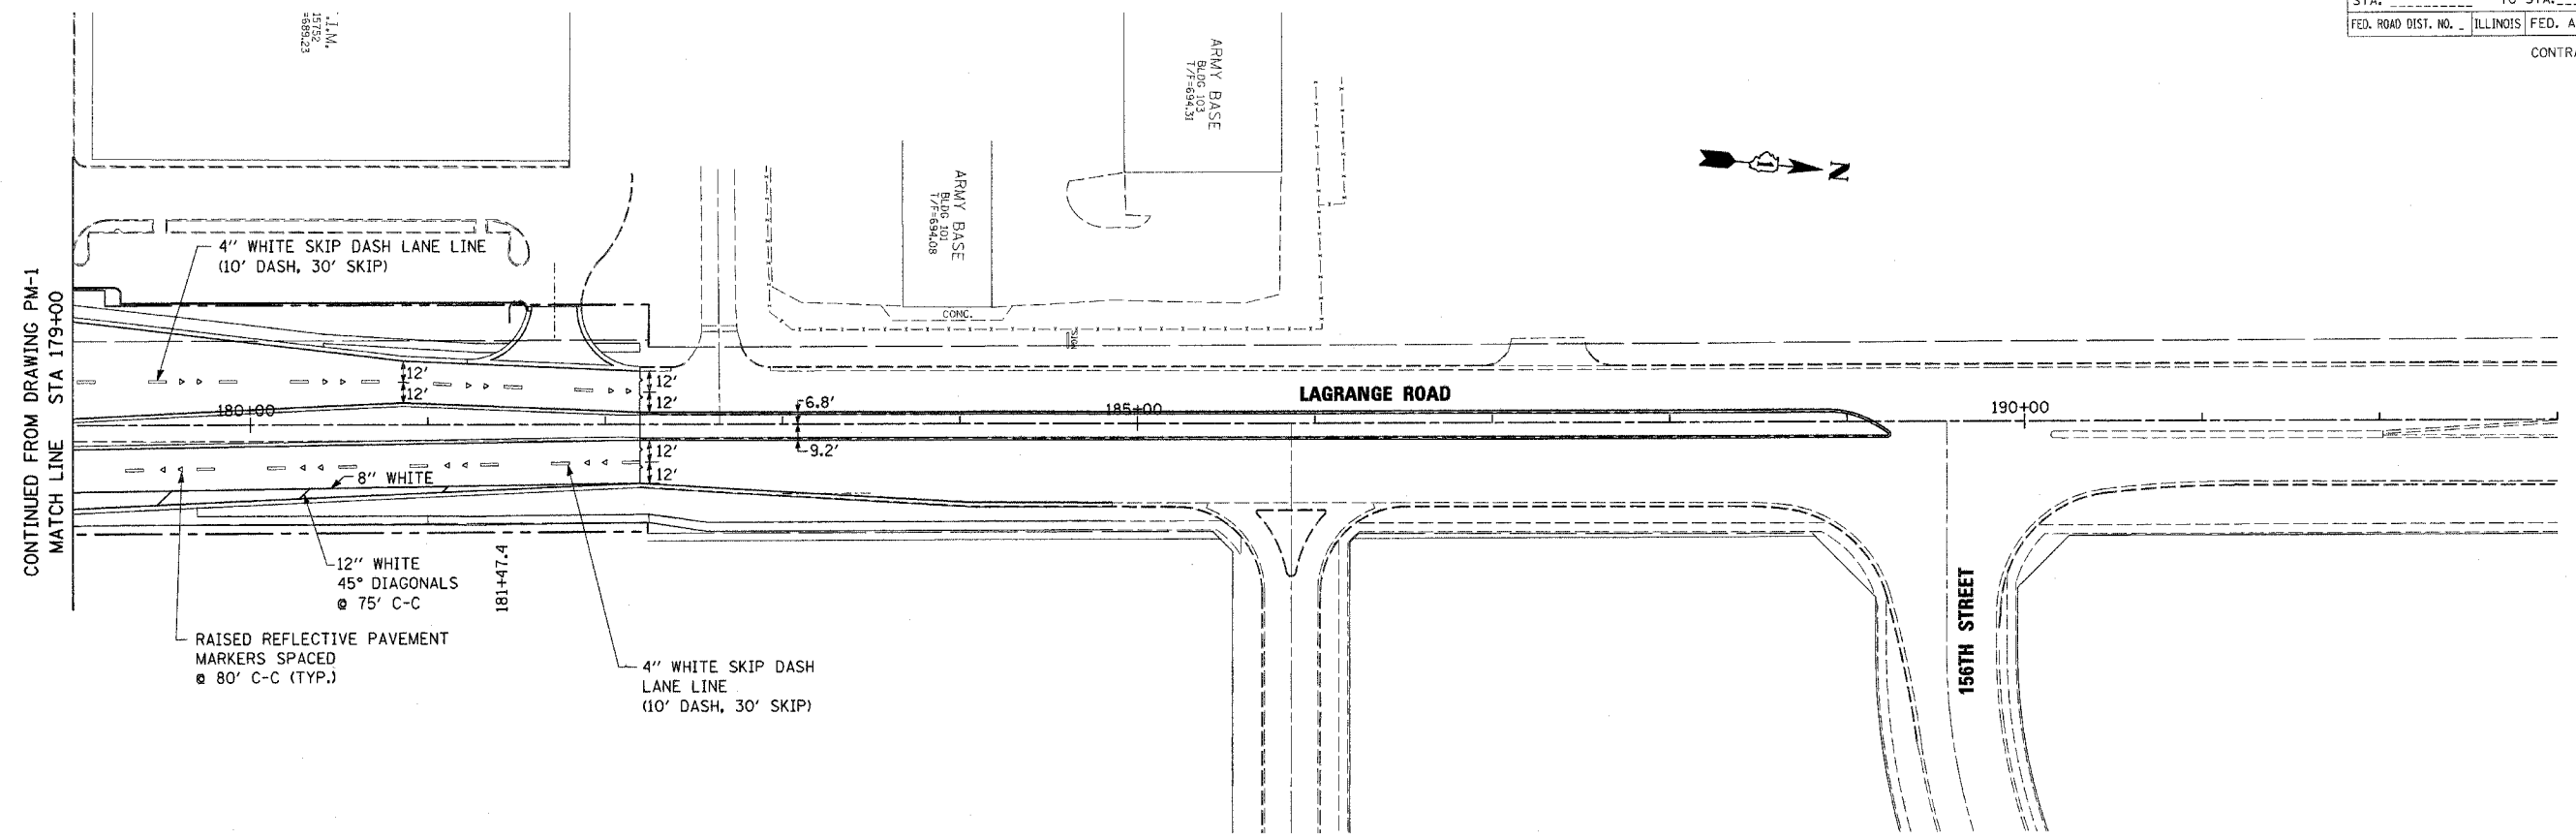

CONTINUED FROM DRAWING PM-1
MATCH LINE STA 179+00

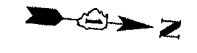

I:\Data\pm01002.sht
7/31/2006
1:01:51 PM

REVISIONS		ILLINOIS DEPARTMENT OF TRANSPORTATION US RTE 6 (159TH ST) AT US RTE 45 (LAGRANGE RD) US RTE 45 (LAGRANGE ROAD) SIGNING AND PAVEMENT MARKING PLAN STA 179+00 TO STA 183+50 SCALE: 1"=50' DATE: 7-07-06
NAME	DATE	
		DRAWN BY: JTF CHECKED BY: RCH McDonough Associates Inc. Engineers / Architects