
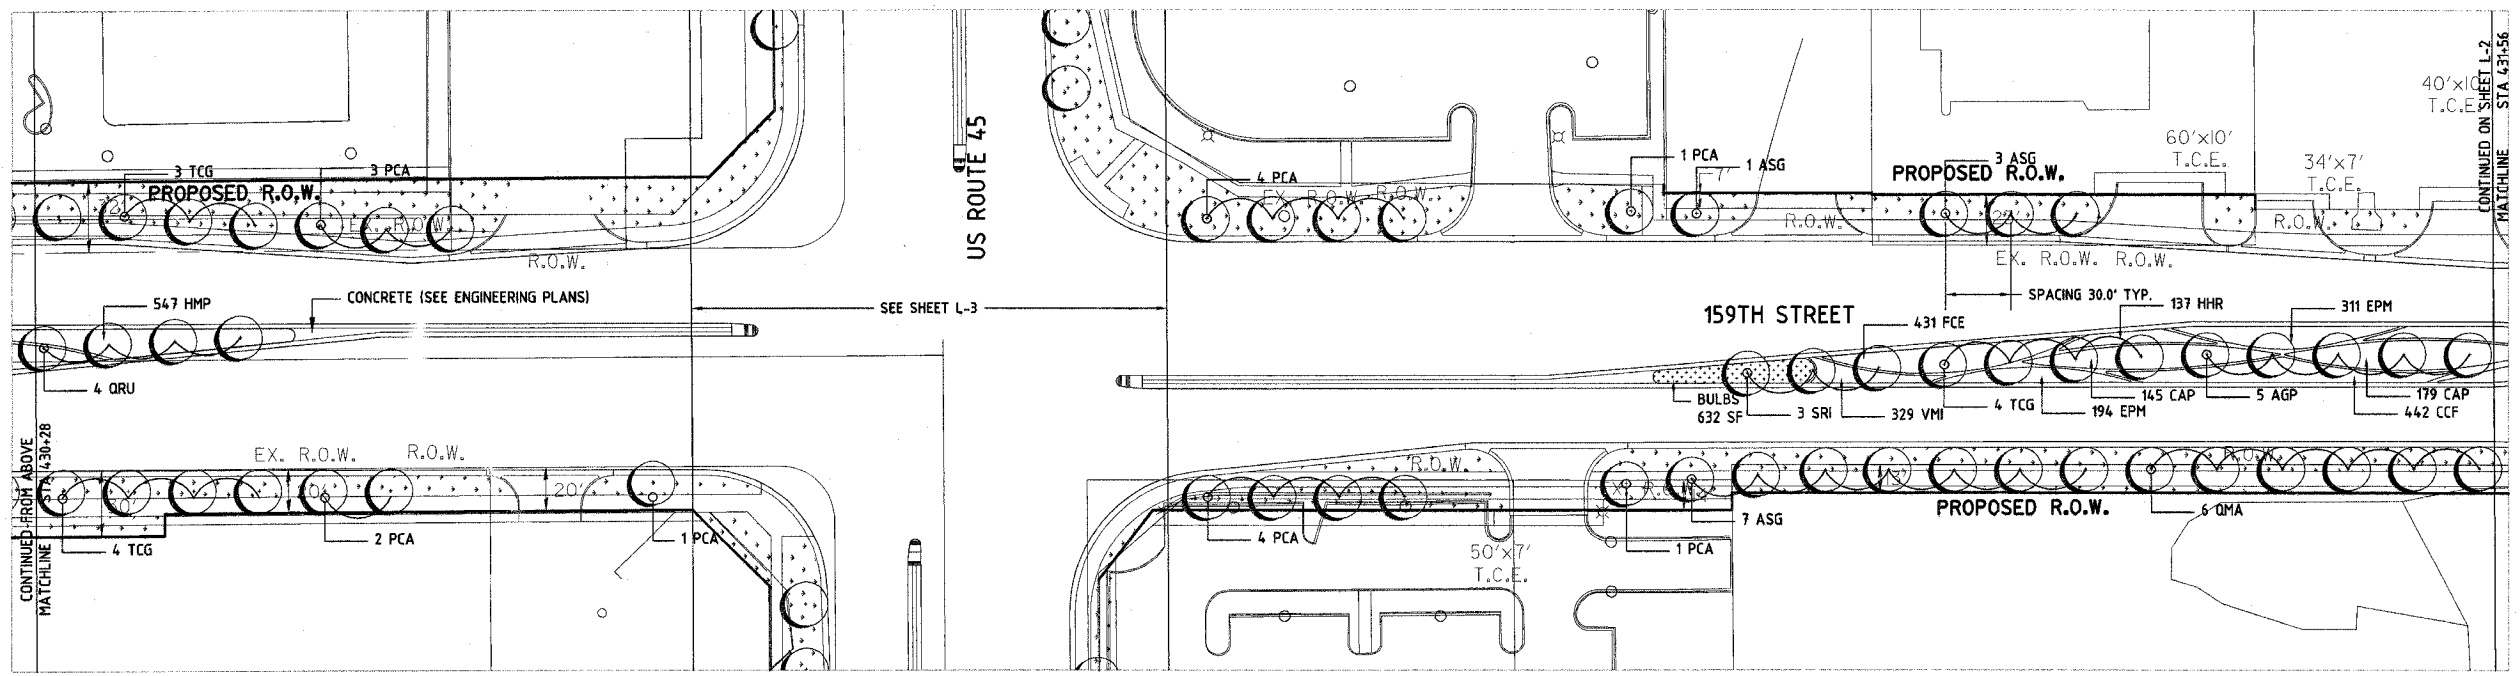


SECTION	COUNTY	TOTAL SHEETS	SHEET NO.
531 R-1	COOK	245	127
STA. TO STA.		FED. AID PROJECT	
# 02880			

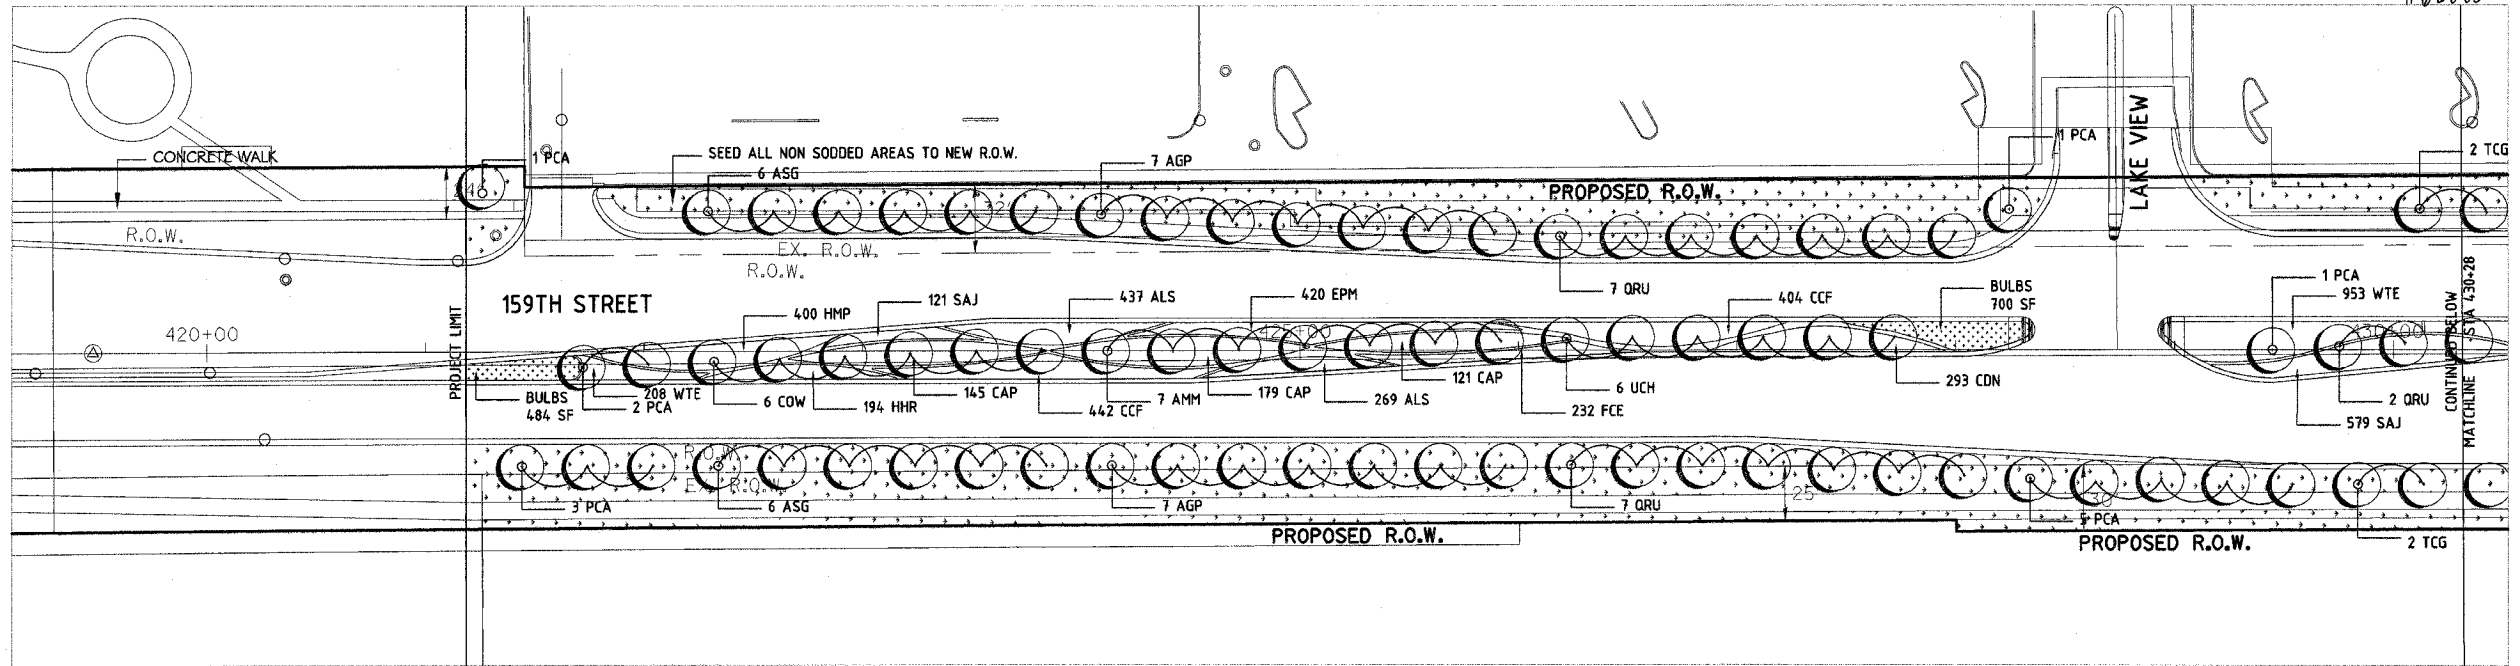

REVISIONS	
NAME	DATE
Pre-Final Submission	12-23-05
Pre-Final Submission	07-17-06

ILLINOIS DEPARTMENT OF TRANSPORTATION  
 US ROUTE 6 (159TH STREET)  
 AT US ROUTE 45 (LAGRANGE ROAD)

LANDSCAPING PLAN

SCALE: 1" = 40'

DATE: 07-17-06

DRAWN BY: MEG  
 CHECKED BY: JMB/JCG

**MCDONOUGH ASSOCIATES INC.**  
 Engineers / Architects