

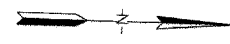


F.A. RTE.	SECTION	COUNTY	TOTAL SHEETS	SHEET NO.
351	637 P1	COOK	245	129
STA.	TO STA.			
FED. ROAD DIST. NO.	ILLINOIS FED. AID PROJECT			

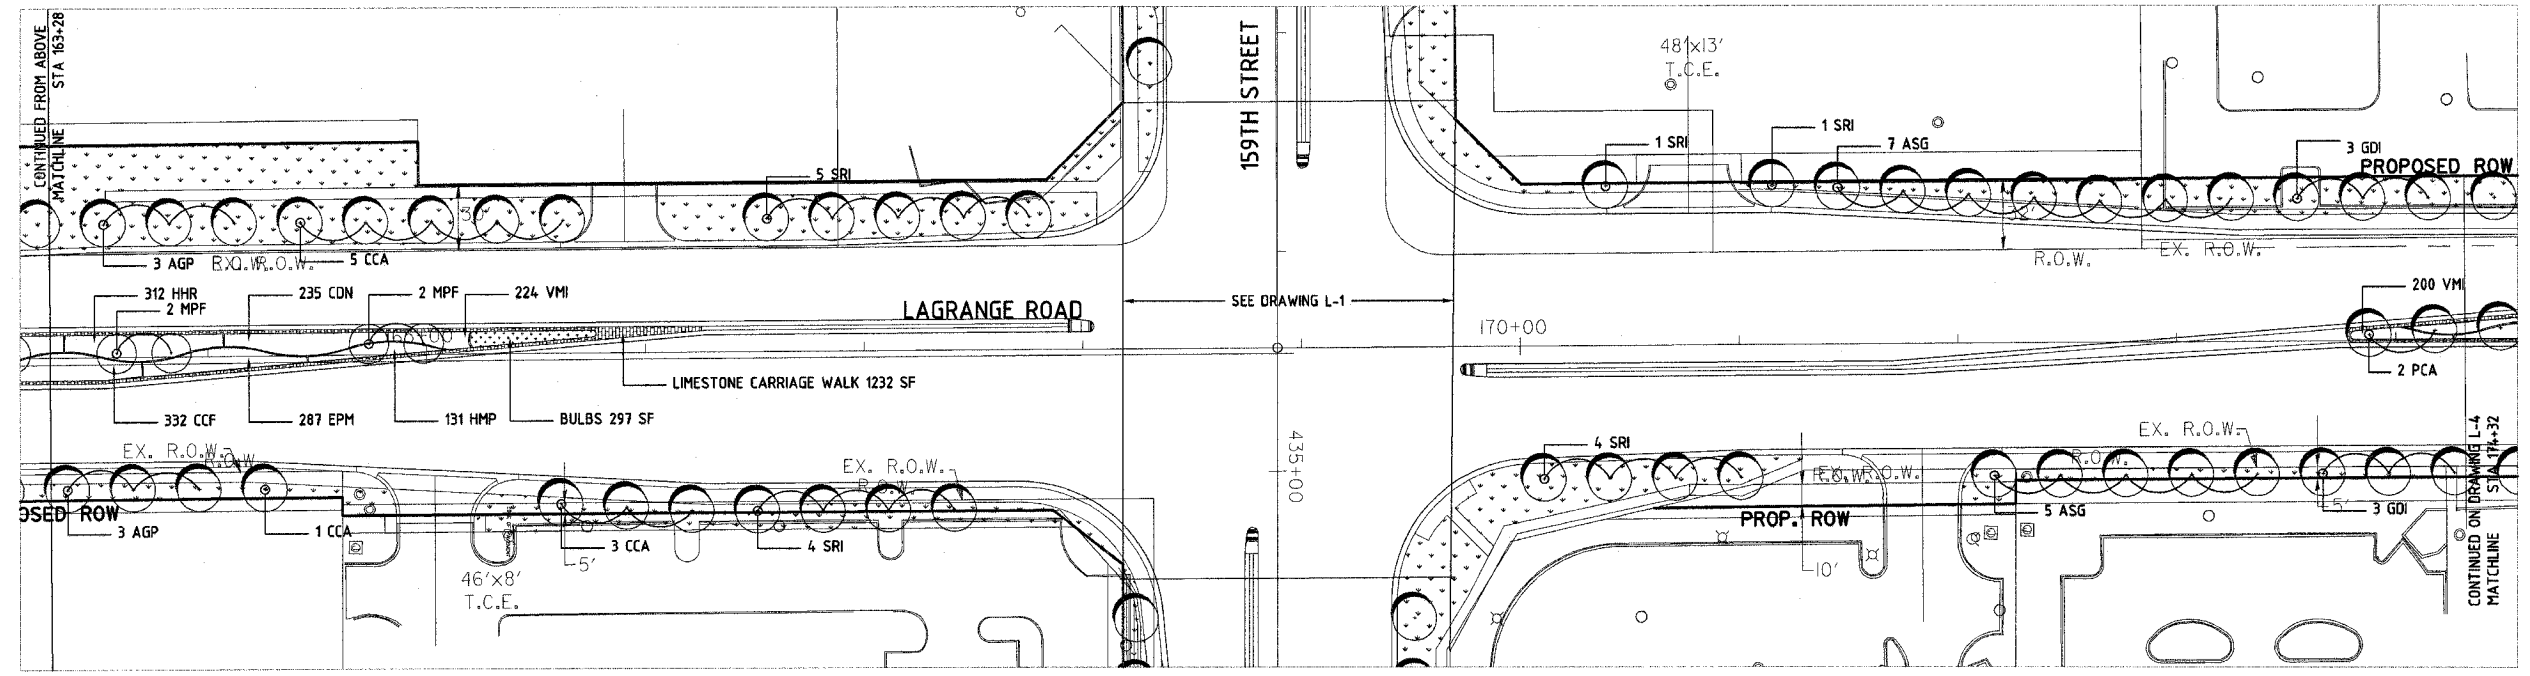

#62880

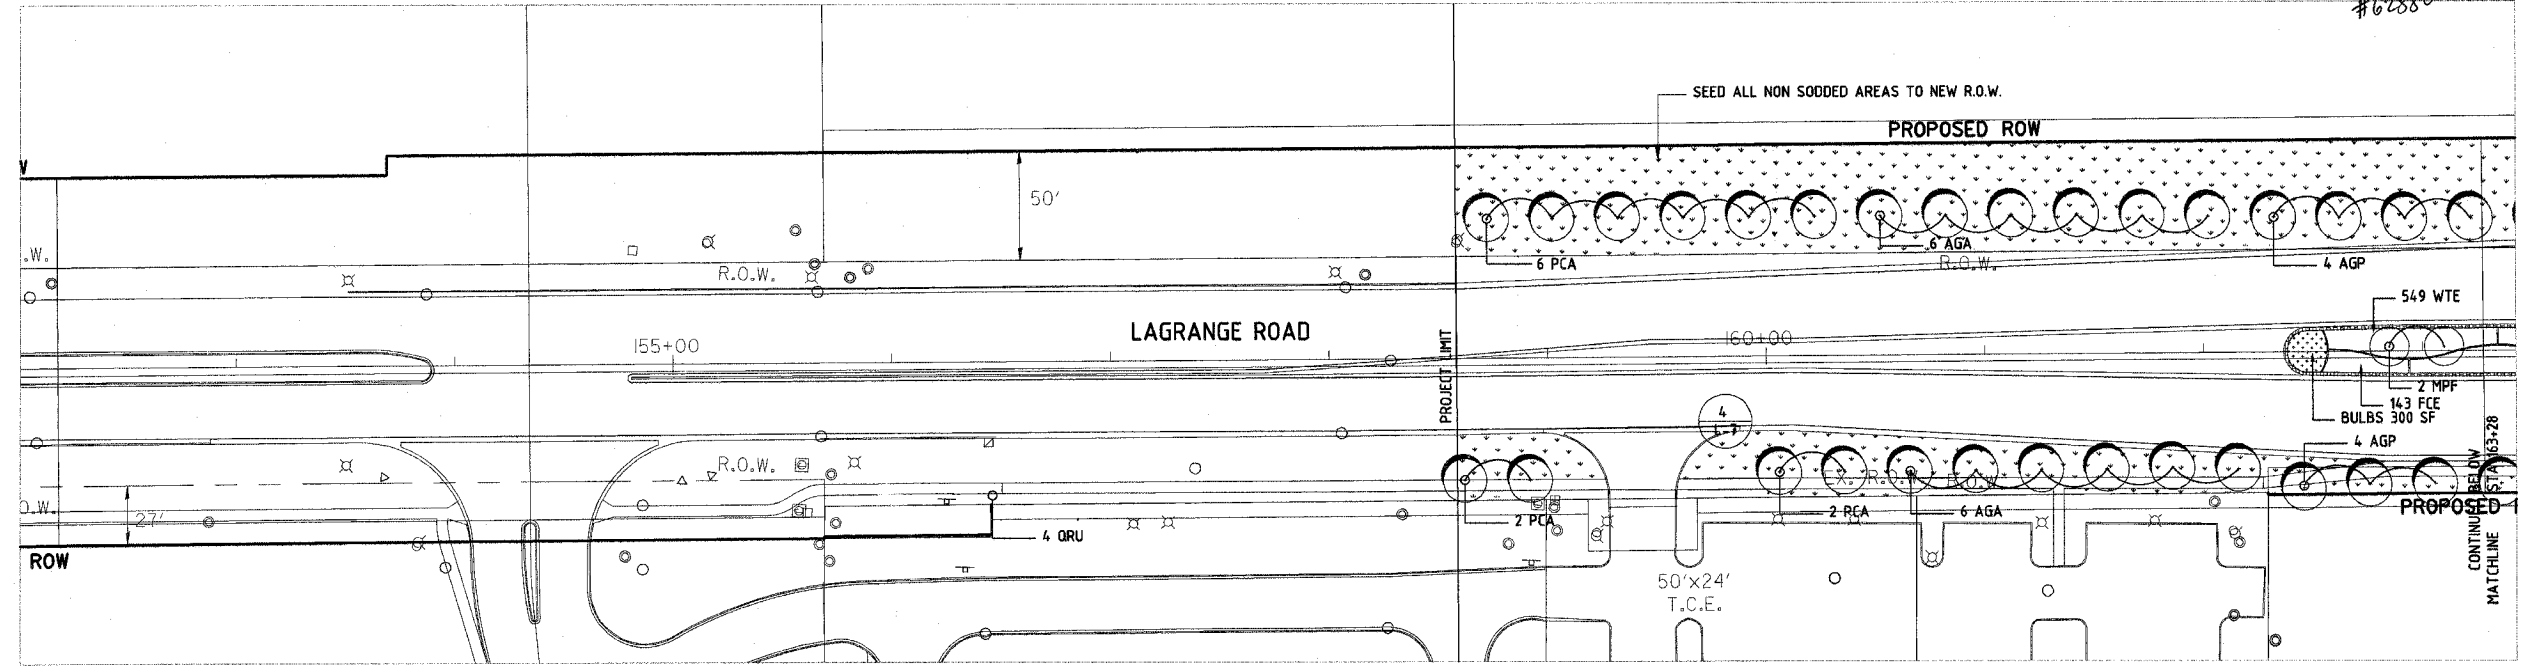

REVISIONS	
NAME	DATE
Pre-Find Submission	12-23-05
Pre-Find Submission	07-17-06

ILLINOIS DEPARTMENT OF TRANSPORTATION
 US ROUTE 6 (159TH STREET)
 AT US ROUTE 45 (LAGRANGE ROAD)

LANDSCAPING PLAN

SCALE: 1" = 40'
 DATE: 07-17-06

DRAWN BY: MEG
 CHECKED BY: JMB/JCC

MCDONOUGH ASSOCIATES INC.
 Engineers / Architects