



F.A. RT.	SECTION	COUNTY	TOTAL SHEETS	SHEET NO.
351	531 B-1	COOK	245	131
STA. _____		TO STA. _____		
FED. ROAD DIST. NO. _____		ILLINOIS FED. AID PROJECT		


#62880

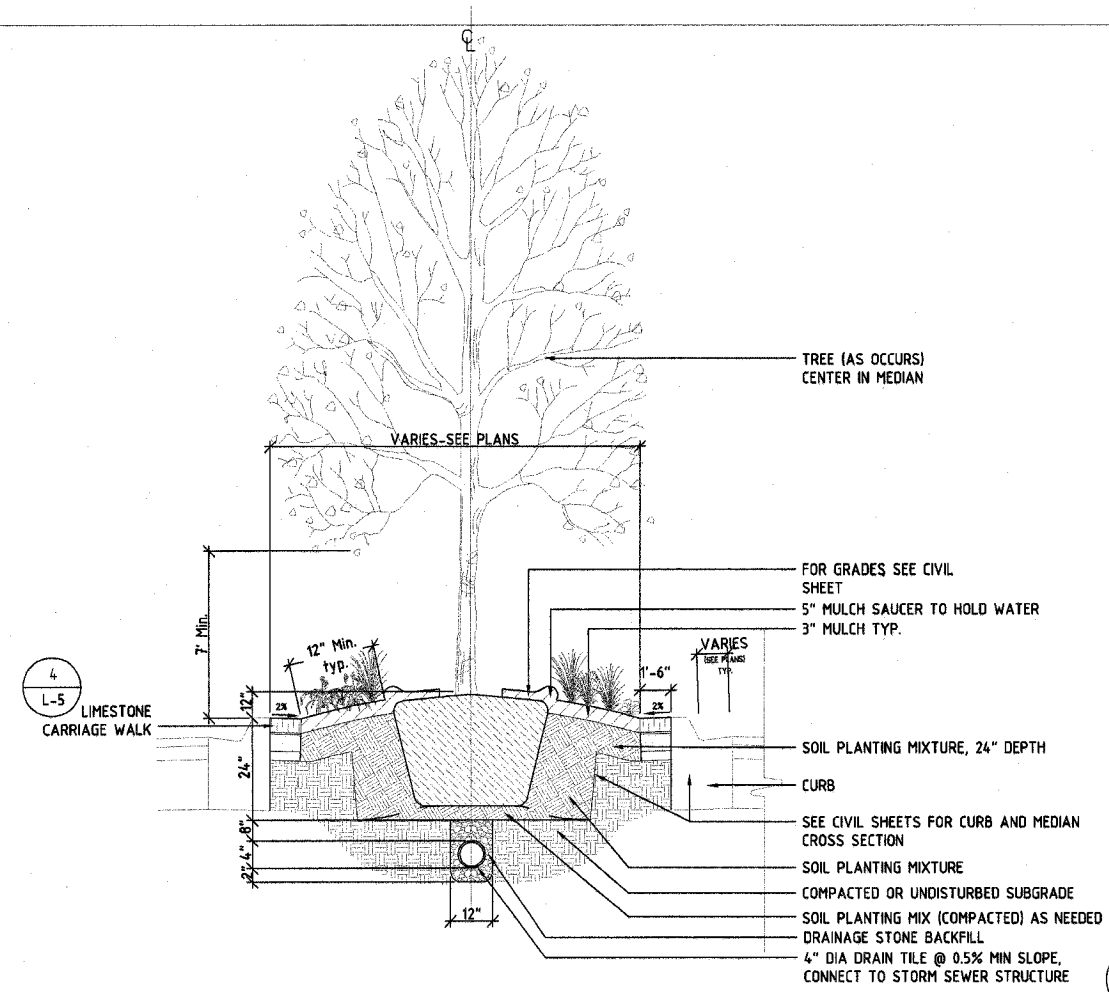


1 Median Planting Detail
Scale: N.T.S.

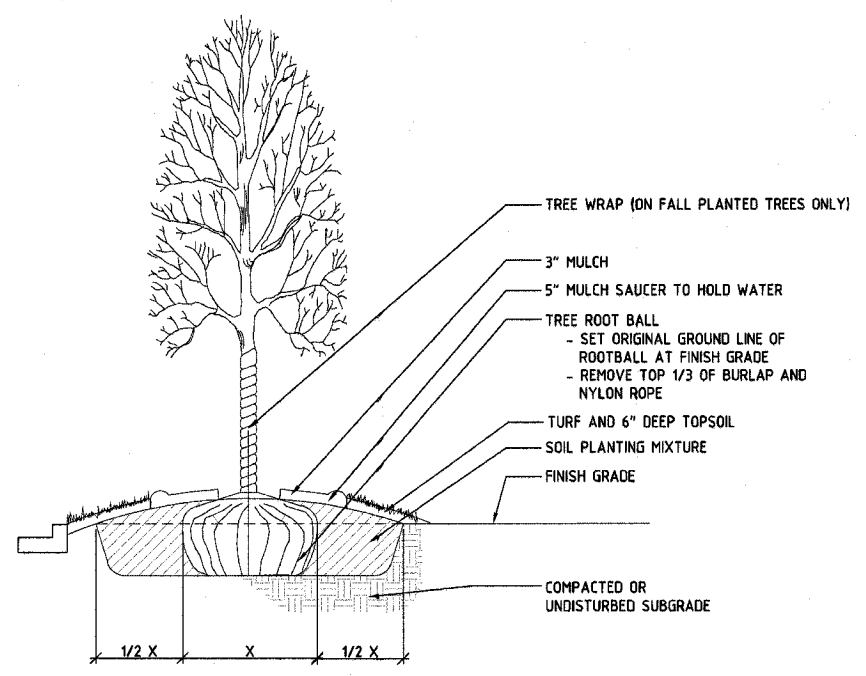


2 Parkway Tree Planting Detail
Scale: 1/4" = 1'-0"

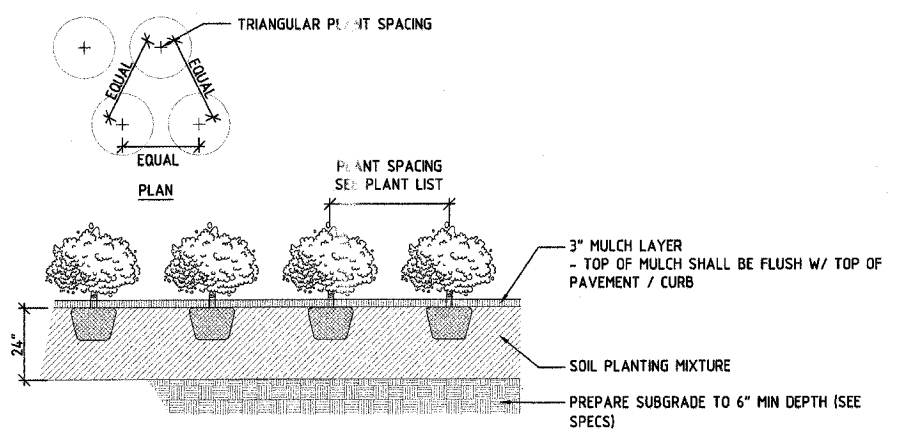

3 Shrub Groundcover / Perennial Planting Detail
Scale: N.T.S.

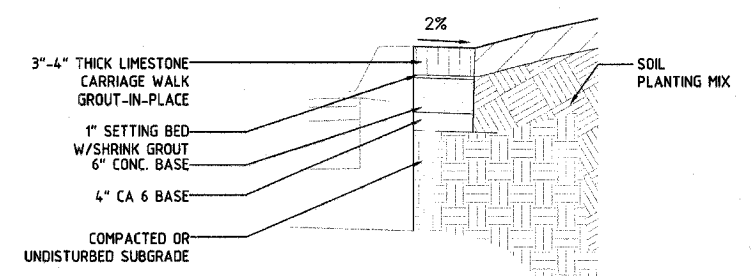

4 Carriage Walk
Scale: N.T.S.

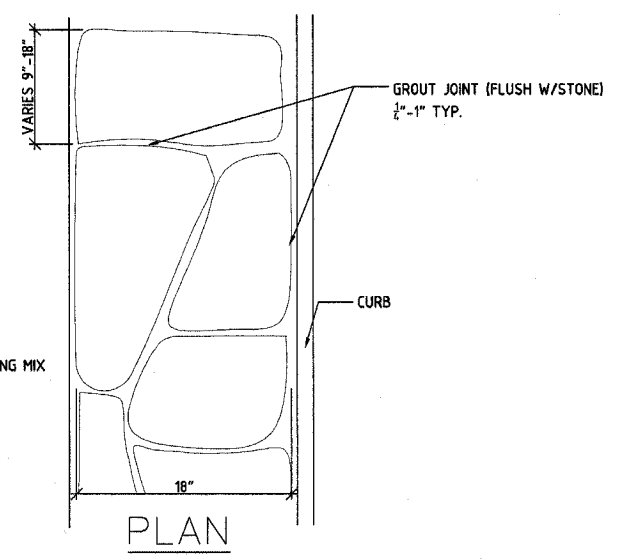

REVISIONS	
NAME	DATE
Pre-Final Submission	12-23-05
Pre-Final Submission	07-17-06

ILLINOIS DEPARTMENT OF TRANSPORTATION
US ROUTE 6 (159TH STREET)
AT US ROUTE 45 (LAGRANGE ROAD)

LANDSCAPING DETAILS

SCALE: P = 40'
DATE: 07-17-06

DRAWN BY: MEG
CHECKED BY: JMB/JCG

MCDONOUGH ASSOCIATES INC.
Engineers / Architects