




F.A.P. RTE.	SECTION	COUNTY	TOTAL SHEETS	SHEET NO.
351	537 R-1	COOK	245	163
STA. 413+00		TO STA. 427+00		
FED. ROAD DIST. NO.	ILLINOIS	FED. AID PROJECT		

CONTRACT # 62880

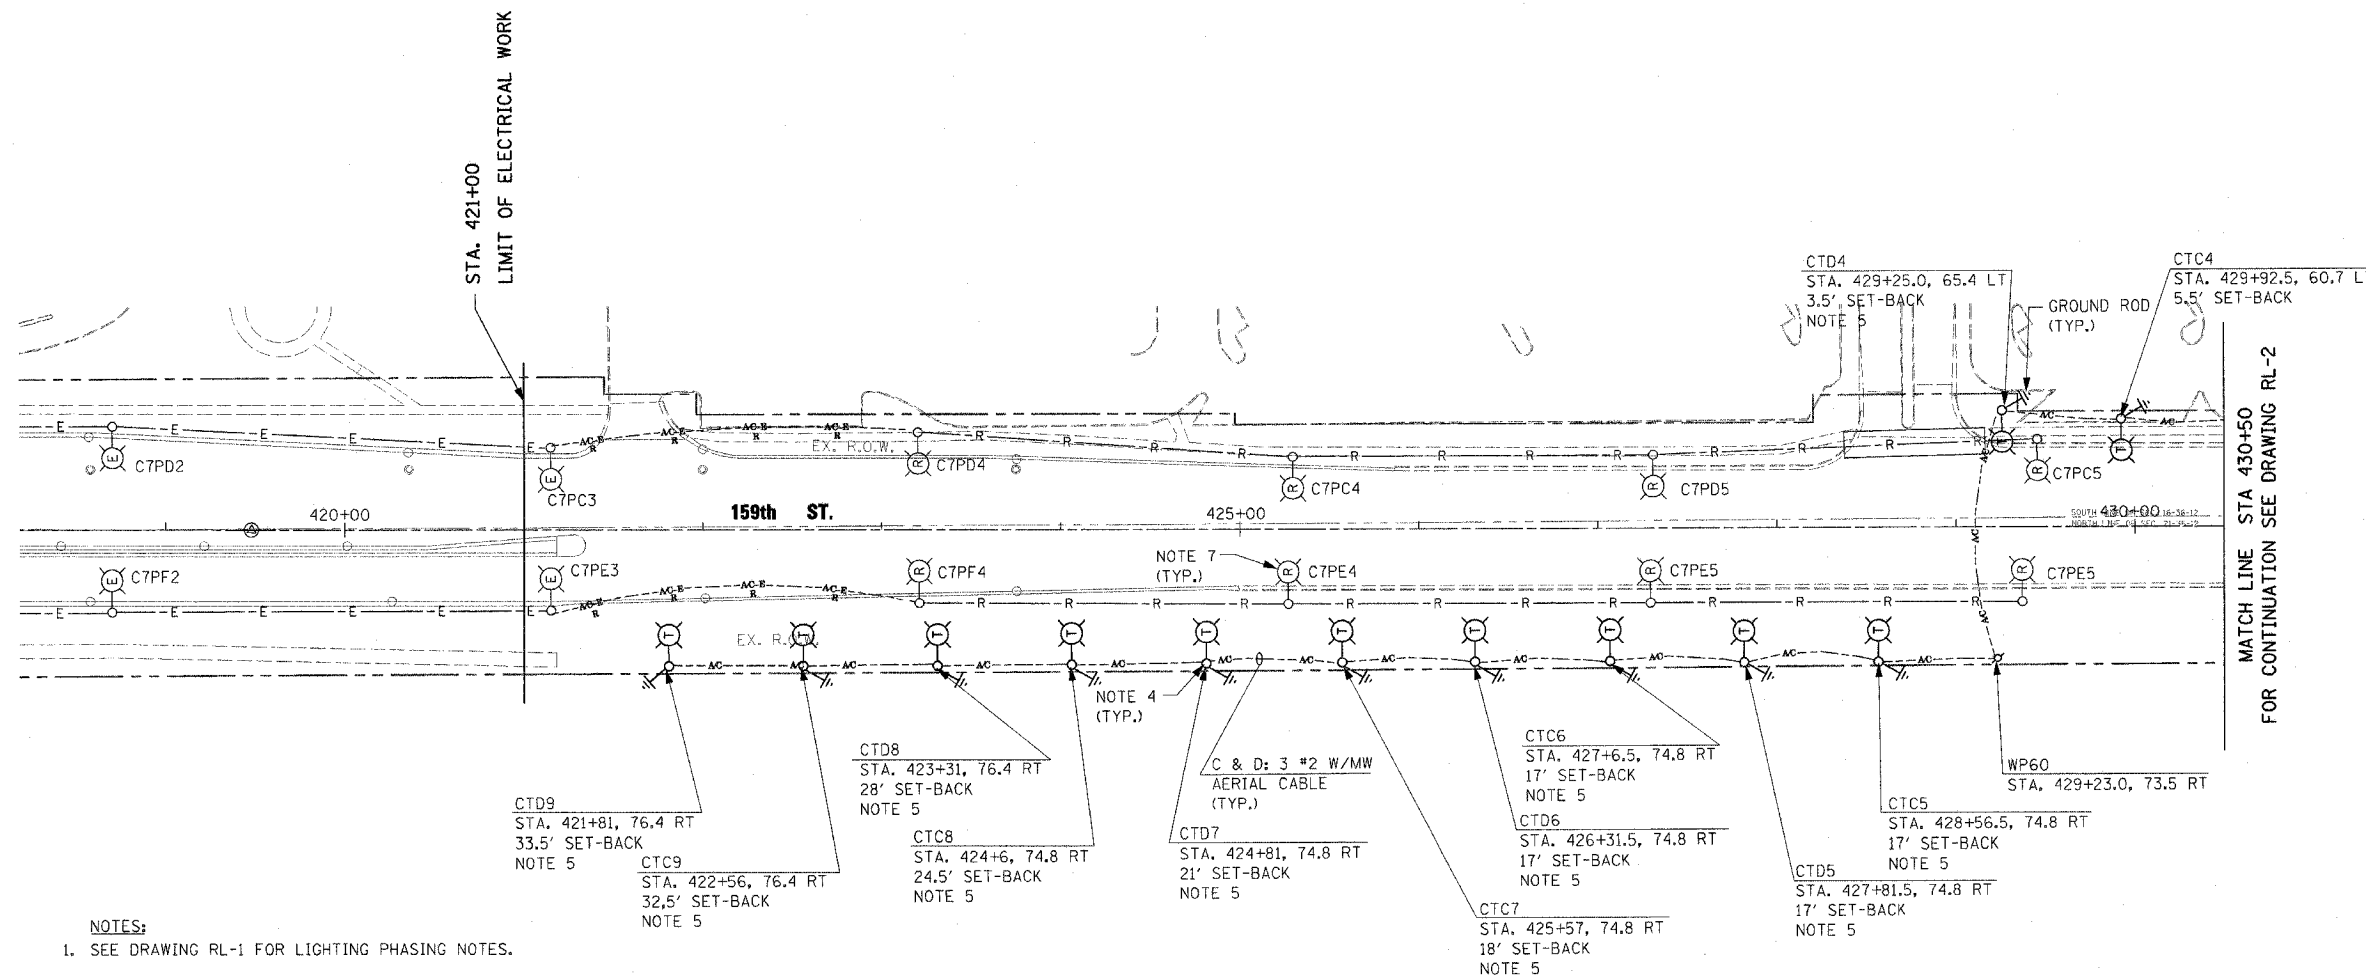

**NOTES:**

- SEE DRAWING RL-1 FOR LIGHTING PHASING NOTES.
- TEMPORARY LIGHTING UNITS SHALL BE FURNISHED, INSTALLED AND ENERGIZED PRIOR TO THE COMMENCEMENT OF STAGE 1 WORK.
- TEMPORARY LIGHTING WILL REMAIN IN SERVICE UNTIL PROPOSED (PERMANENT) LIGHTING IS INSTALLED, ENERGIZED, TESTED AND APPROVED BY THE ENGINEER.
- FOR TEMPORARY LIGHTING DETAILS, SEE DRAWING ED-7.
- TEMPORARY LIGHTING FIXTURES SHALL BE TILTED 5° FROM THE HORIZONTAL PLANE.
- INDICATED SET-BACK DISTANCE FOR TEMPORARY LIGHT POLES LOCATED NORTH OF 159TH ST. IS FROM THE BACK OF THE CURB INSTALLED IN STAGE 1 OF CONSTRUCTION, INDICATED SET-BACK DISTANCE FOR TEMPORARY LIGHT POLES LOCATED SOUTH OF 159TH ST. IS FROM THE EDGE OF TEMPORARY PAVEMENT INSTALLED IN PRE-STAGE 1 OF CONSTRUCTION.
- EXISTING LIGHTING POLE FOUNDATION SHALL BE REMOVED IN ACCORDANCE WITH IDOT STANDARD SPECIFICATIONS.

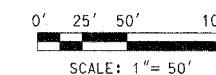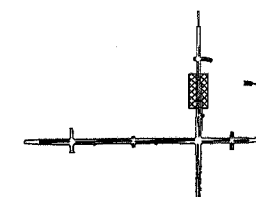

**RL-4**

REVISIONS	
NAME	DATE

ILLINOIS DEPARTMENT OF TRANSPORTATION  
 US RTE 6 (159TH ST) AT US RTE 45 (LAGRANGE RD)  
 159TH STREET (US RTE 6)  
 TEMPORARY LIGHTING AND REMOVAL PLAN  
 STA 421+18.76 TO STA 430+50  
 SCALE: 1" = 50' DRAWN BY: MB  
 DATE: 7-07-06 CHECKED BY: KMY

**McDonough Associates Inc.**  
 Engineers / Architects

FILES  
 DATES  
 TIMES