

150 140 130 120 110 100 90 80 70 60 50 40 30 20 10 0 10 20 30 40 50 60 70 80 90 100 110 120 130 140 150 160 170


F.A. RTE.	SECTION	COUNTY	TOTAL SHEETS	SHEET NO.
			245	198

STA. TO STA.

FED. ROAD DIST. NO. ILLINOIS FED. AID PROJECT


62880

LEGEND

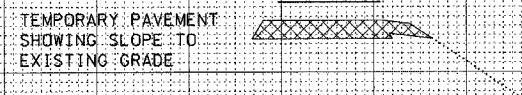


DATE
BY
FINI SURVEY
SURVEY PLOTTED
NOTE BOOK
NO.

DATE
BY
ORIGINAL SURVEY
SURVEY PLOTTED
NOTE BOOK
NO.

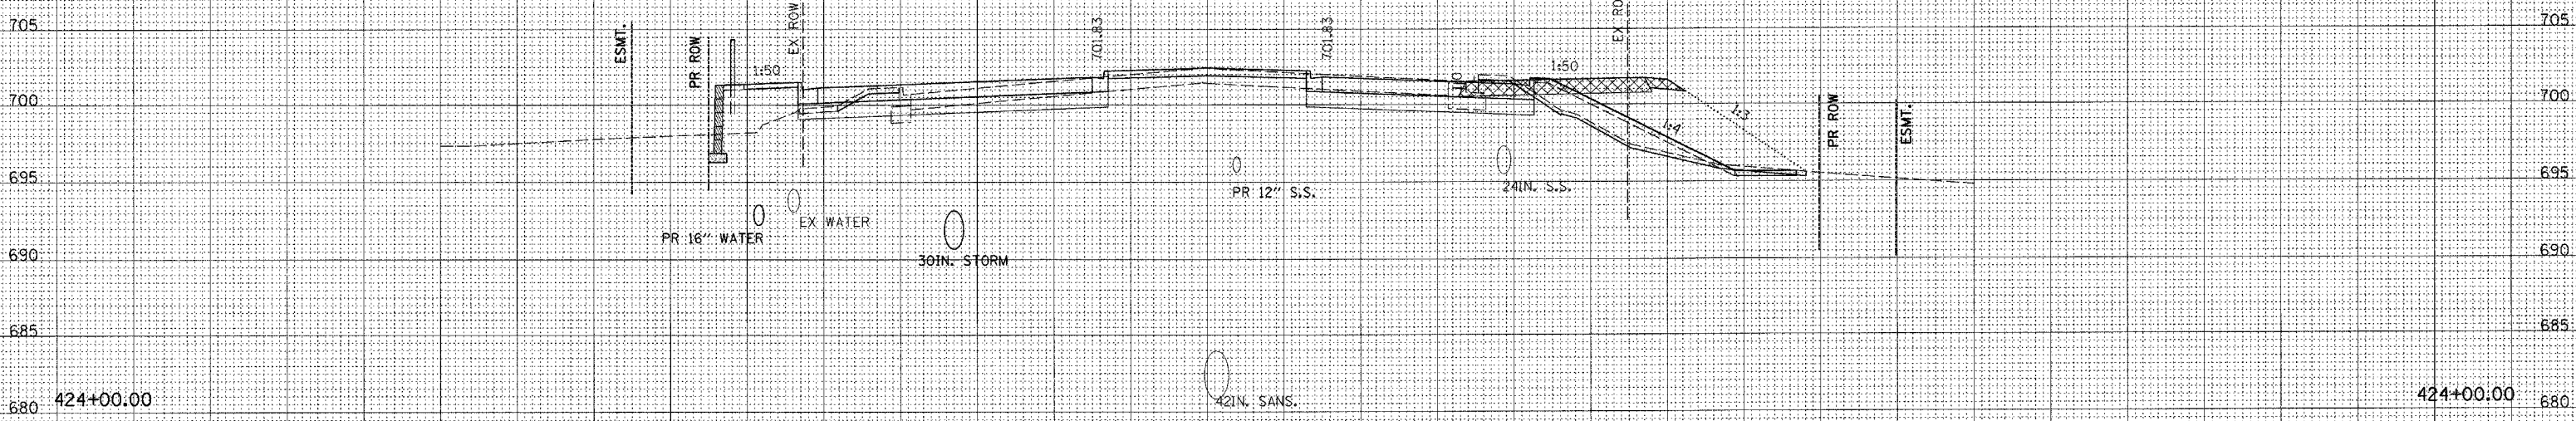

EARTH EXCAVATION: 84 SQ. FT.  
 TOPSOIL EXCAVATION: 3 SQ. FT.  
 EMBANKMENT: 98 SQ. FT.

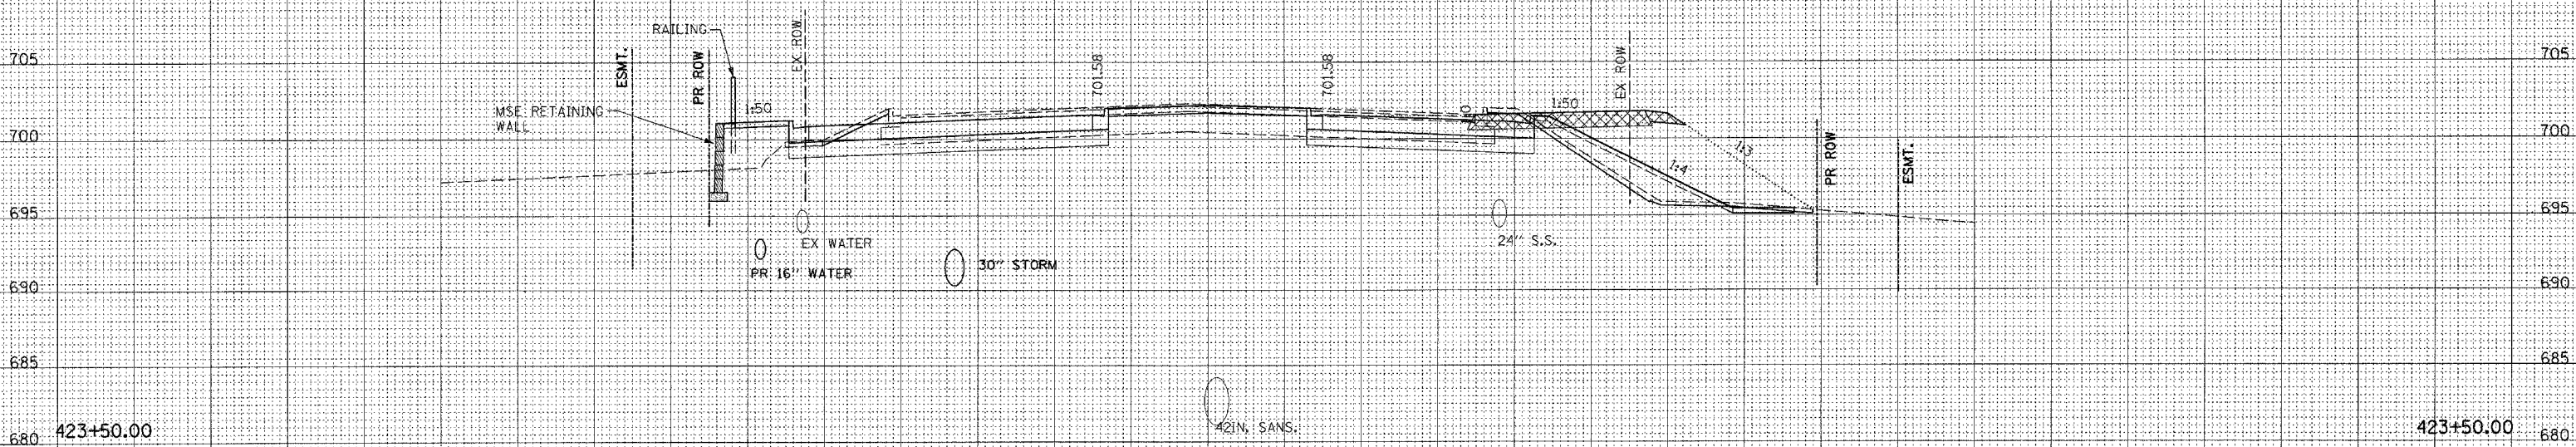

EARTH EXCAVATION: 172 SQ. FT.  
 TOPSOIL EXCAVATION: 3 SQ. FT.  
 EMBANKMENT: 97 SQ. FT.

150 140 130 120 110 100 90 80 70 60 50 40 30 20 10 0 10 20 30 40 50 60 70 80 90 100 110 120 130 140 150 160 170