



LEGEND  
 TEMPORARY PAVEMENT  
 SHOWING SLOPE TO  
 EXISTING GRADE

DATE \_\_\_\_\_ BY \_\_\_\_\_  
 SURVEYED \_\_\_\_\_ PLOTTED \_\_\_\_\_  
 ORIGINAL SURVEY \_\_\_\_\_  
 NOTE BOOK \_\_\_\_\_  
 NO. \_\_\_\_\_

DATE \_\_\_\_\_ BY \_\_\_\_\_  
 SURVEYED \_\_\_\_\_ PLOTTED \_\_\_\_\_  
 ORIGINAL SURVEY \_\_\_\_\_  
 NOTE BOOK \_\_\_\_\_  
 NO. \_\_\_\_\_

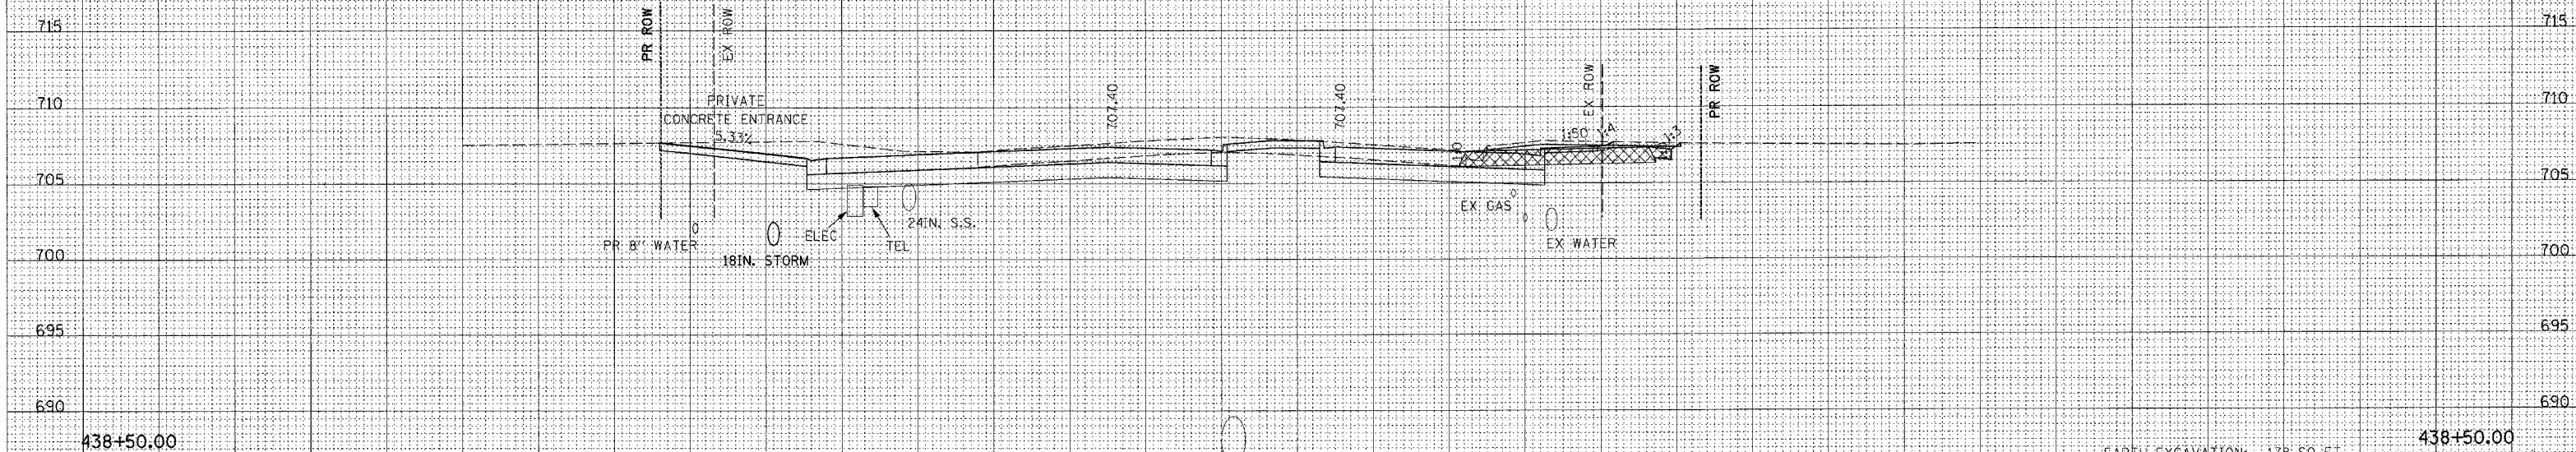

EARTH EXCAVATION: 178 SQ. FT.  
 TOPSOIL EXCAVATION: 0 SQ. FT.  
 EMBANKMENT: 3 SQ. FT.

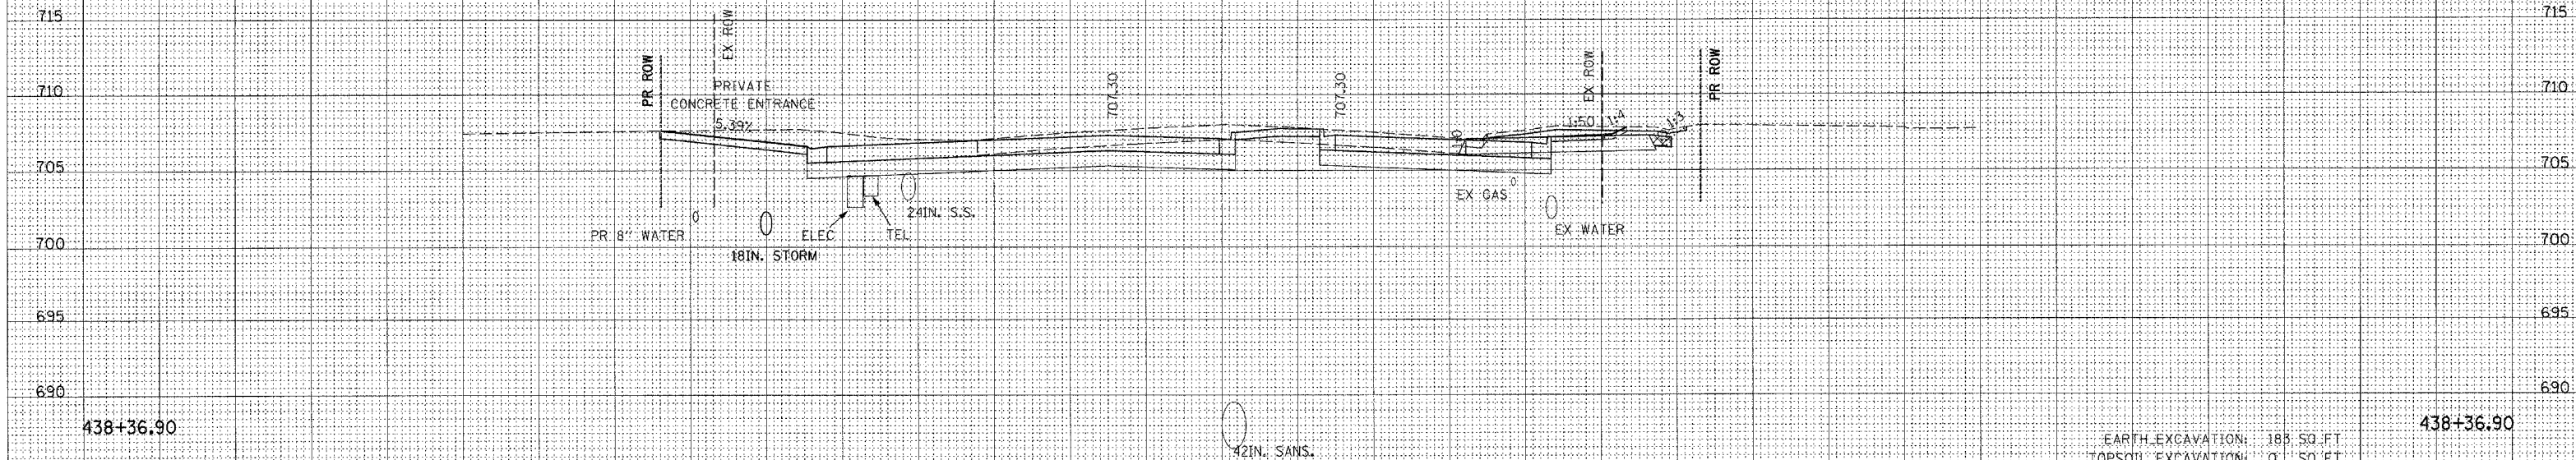

EARTH EXCAVATION: 185 SQ. FT.  
 TOPSOIL EXCAVATION: 0 SQ. FT.  
 EMBANKMENT: 2 SQ. FT.