


F.A. RTE.	SECTION	COUNTY	TOTAL SHEETS	SHEET NO.
			245	218
STA.		TO STA.		
FED. ROAD DIST. NO.	ILLINOIS	FED. AID PROJECT		

62880

DATE	BY
FINAL SURVEY	SURVEYED
NOTE BOOK	PLOTTED
NO.	AREAS CHECKED

DATE	BY
ORIGINAL SURVEY	SURVEYED
NOTE BOOK	PLOTTED
NO.	AREAS CHECKED

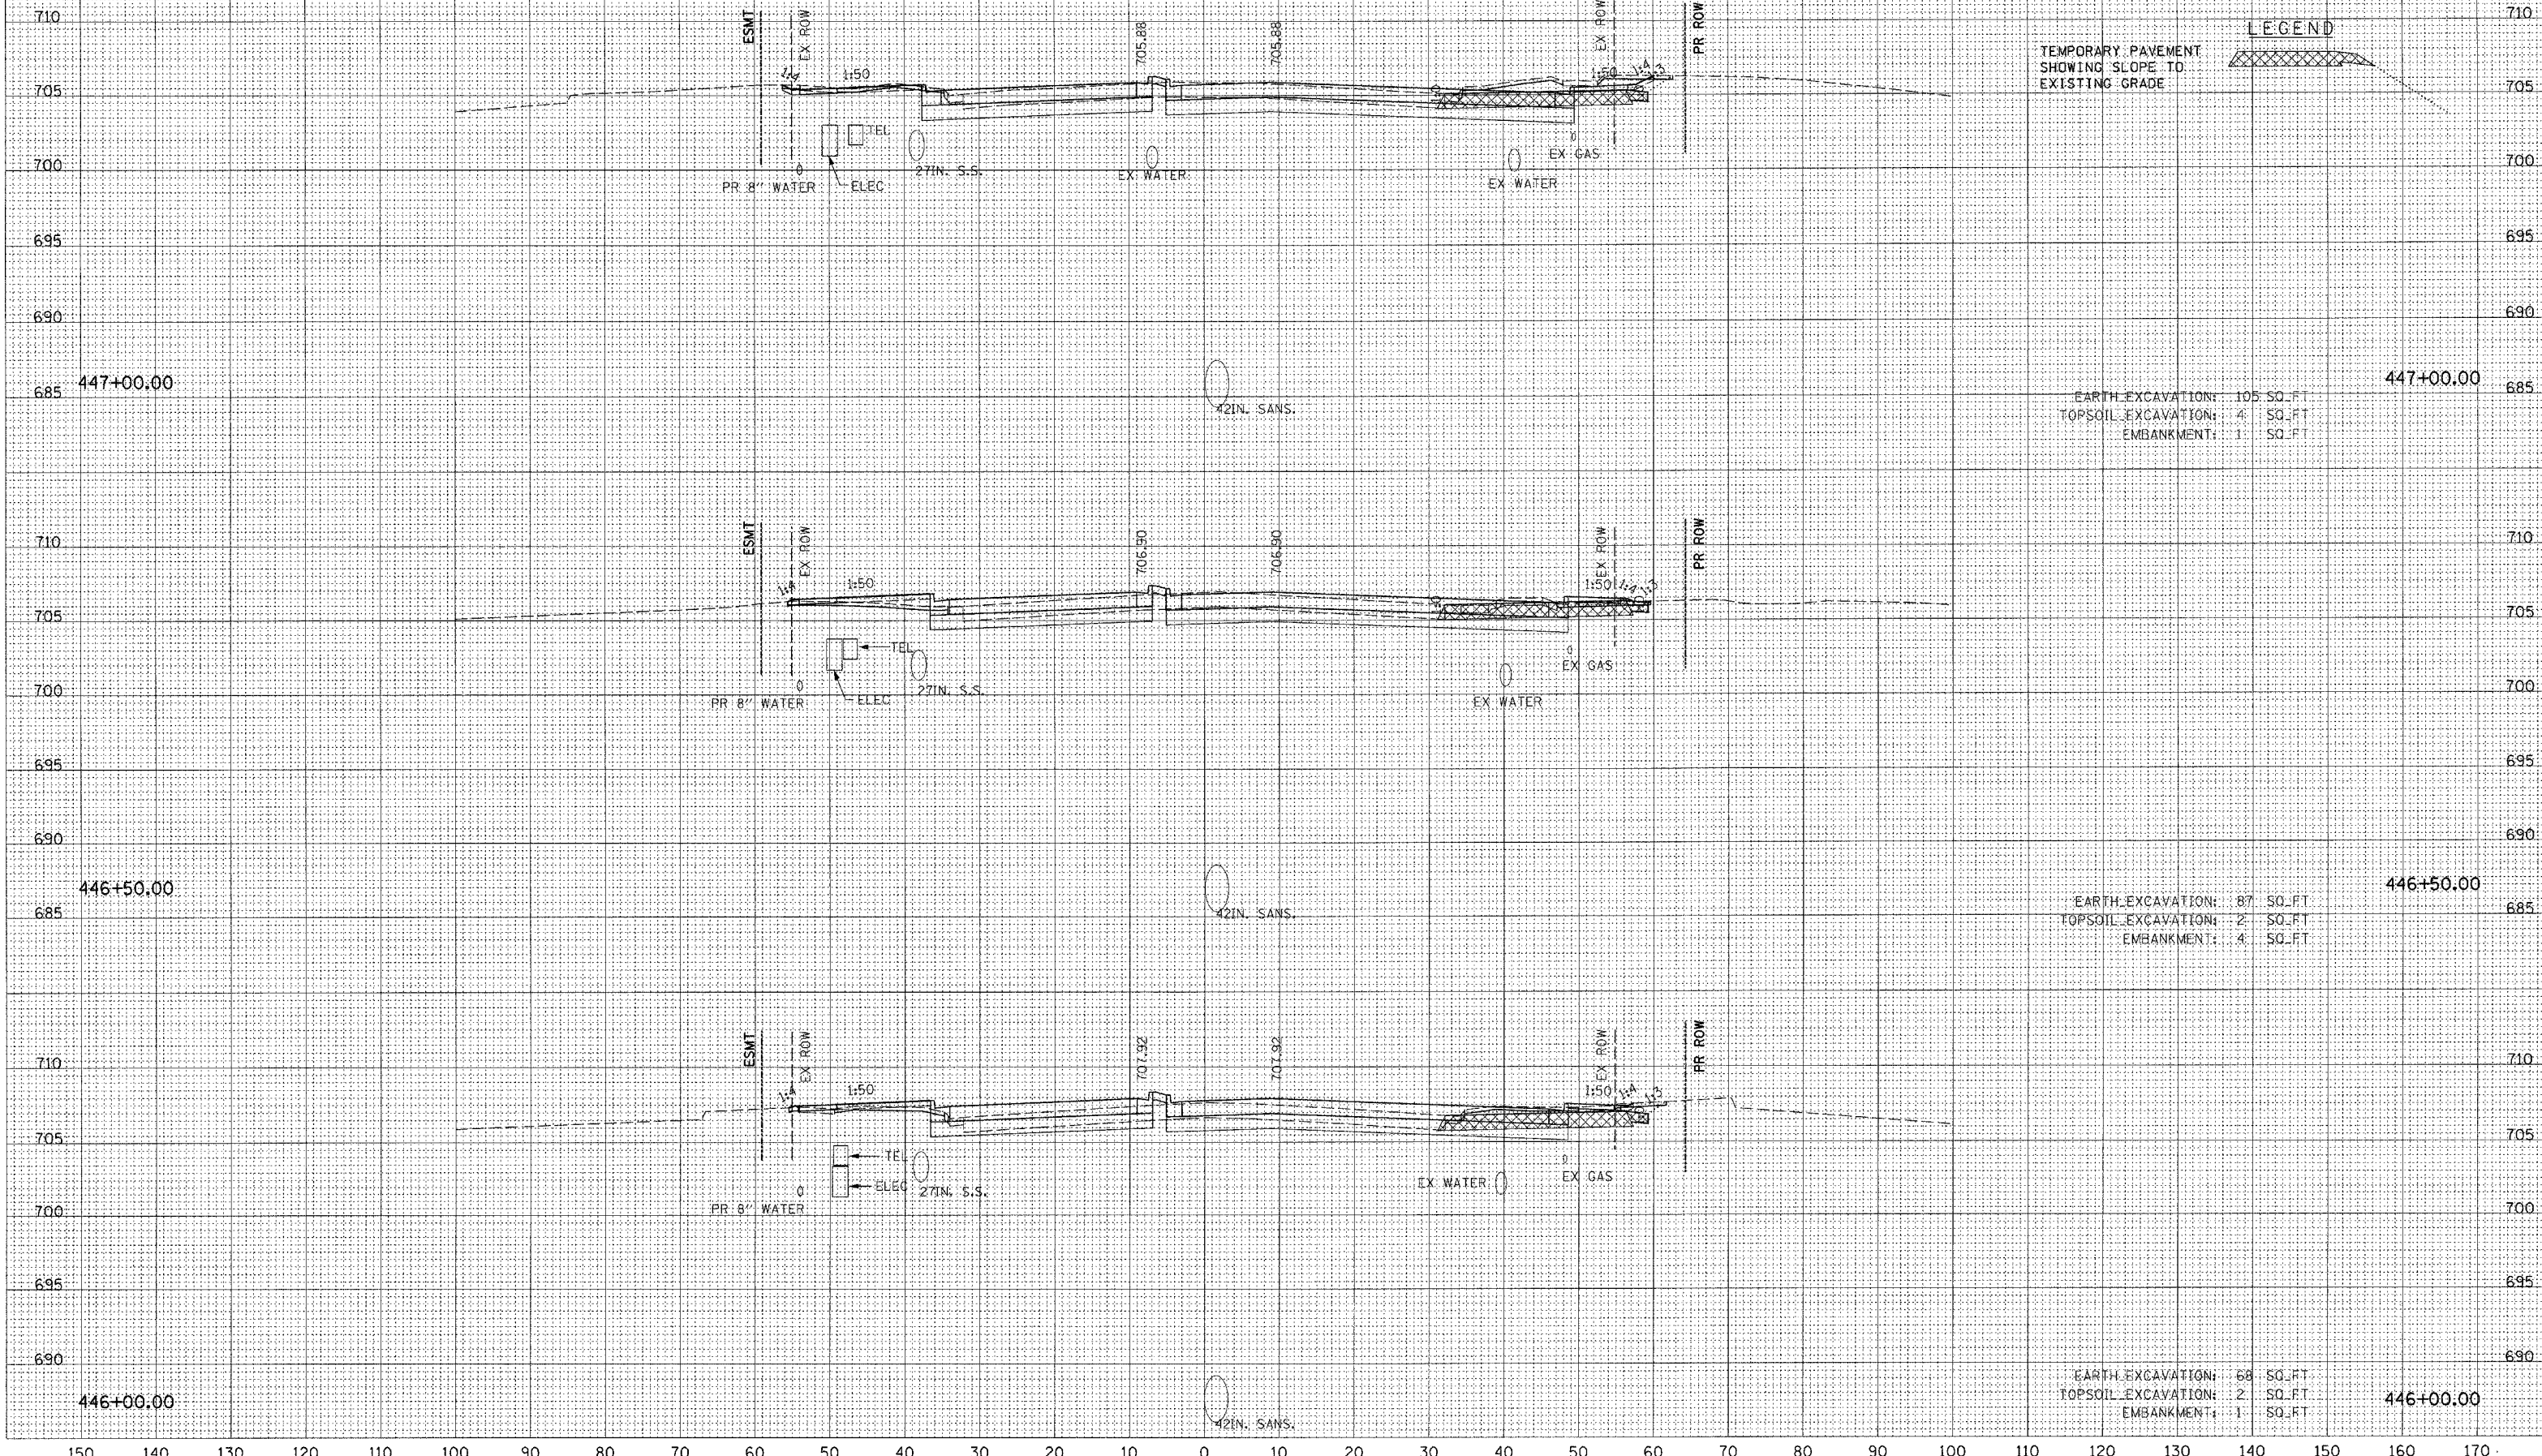

TEMPORARY PAVEMENT SHOWING SLOPE TO EXISTING GRADE

LEGEND

EARTH EXCAVATION: 105 SQ. FT.  
TOPSOIL EXCAVATION: 4 SQ. FT.  
EMBANKMENT: 1 SQ. FT.

EARTH EXCAVATION: 87 SQ. FT.  
TOPSOIL EXCAVATION: 2 SQ. FT.  
EMBANKMENT: 4 SQ. FT.

EARTH EXCAVATION: 68 SQ. FT.  
TOPSOIL EXCAVATION: 2 SQ. FT.  
EMBANKMENT: 1 SQ. FT.