


F.A. RTE.	SECTION	COUNTY	TOTAL SHEETS	SHEET NO.
			245	226
STA.	TO STA.			
FED. ROAD DIST. NO.	ILLINOIS	FED. AID PROJECT		

LEGEND 62880

TEMPORARY PAVEMENT SHOWING SLOPE TO EXISTING GRADE

FINAL SURVEY	DATE
SURVEYED	
TEMPLATE	
AREAS	
CHECKED	

ORIGINAL SURVEY	DATE
SURVEYED	
TEMPLATE	
AREAS	
CHECKED	

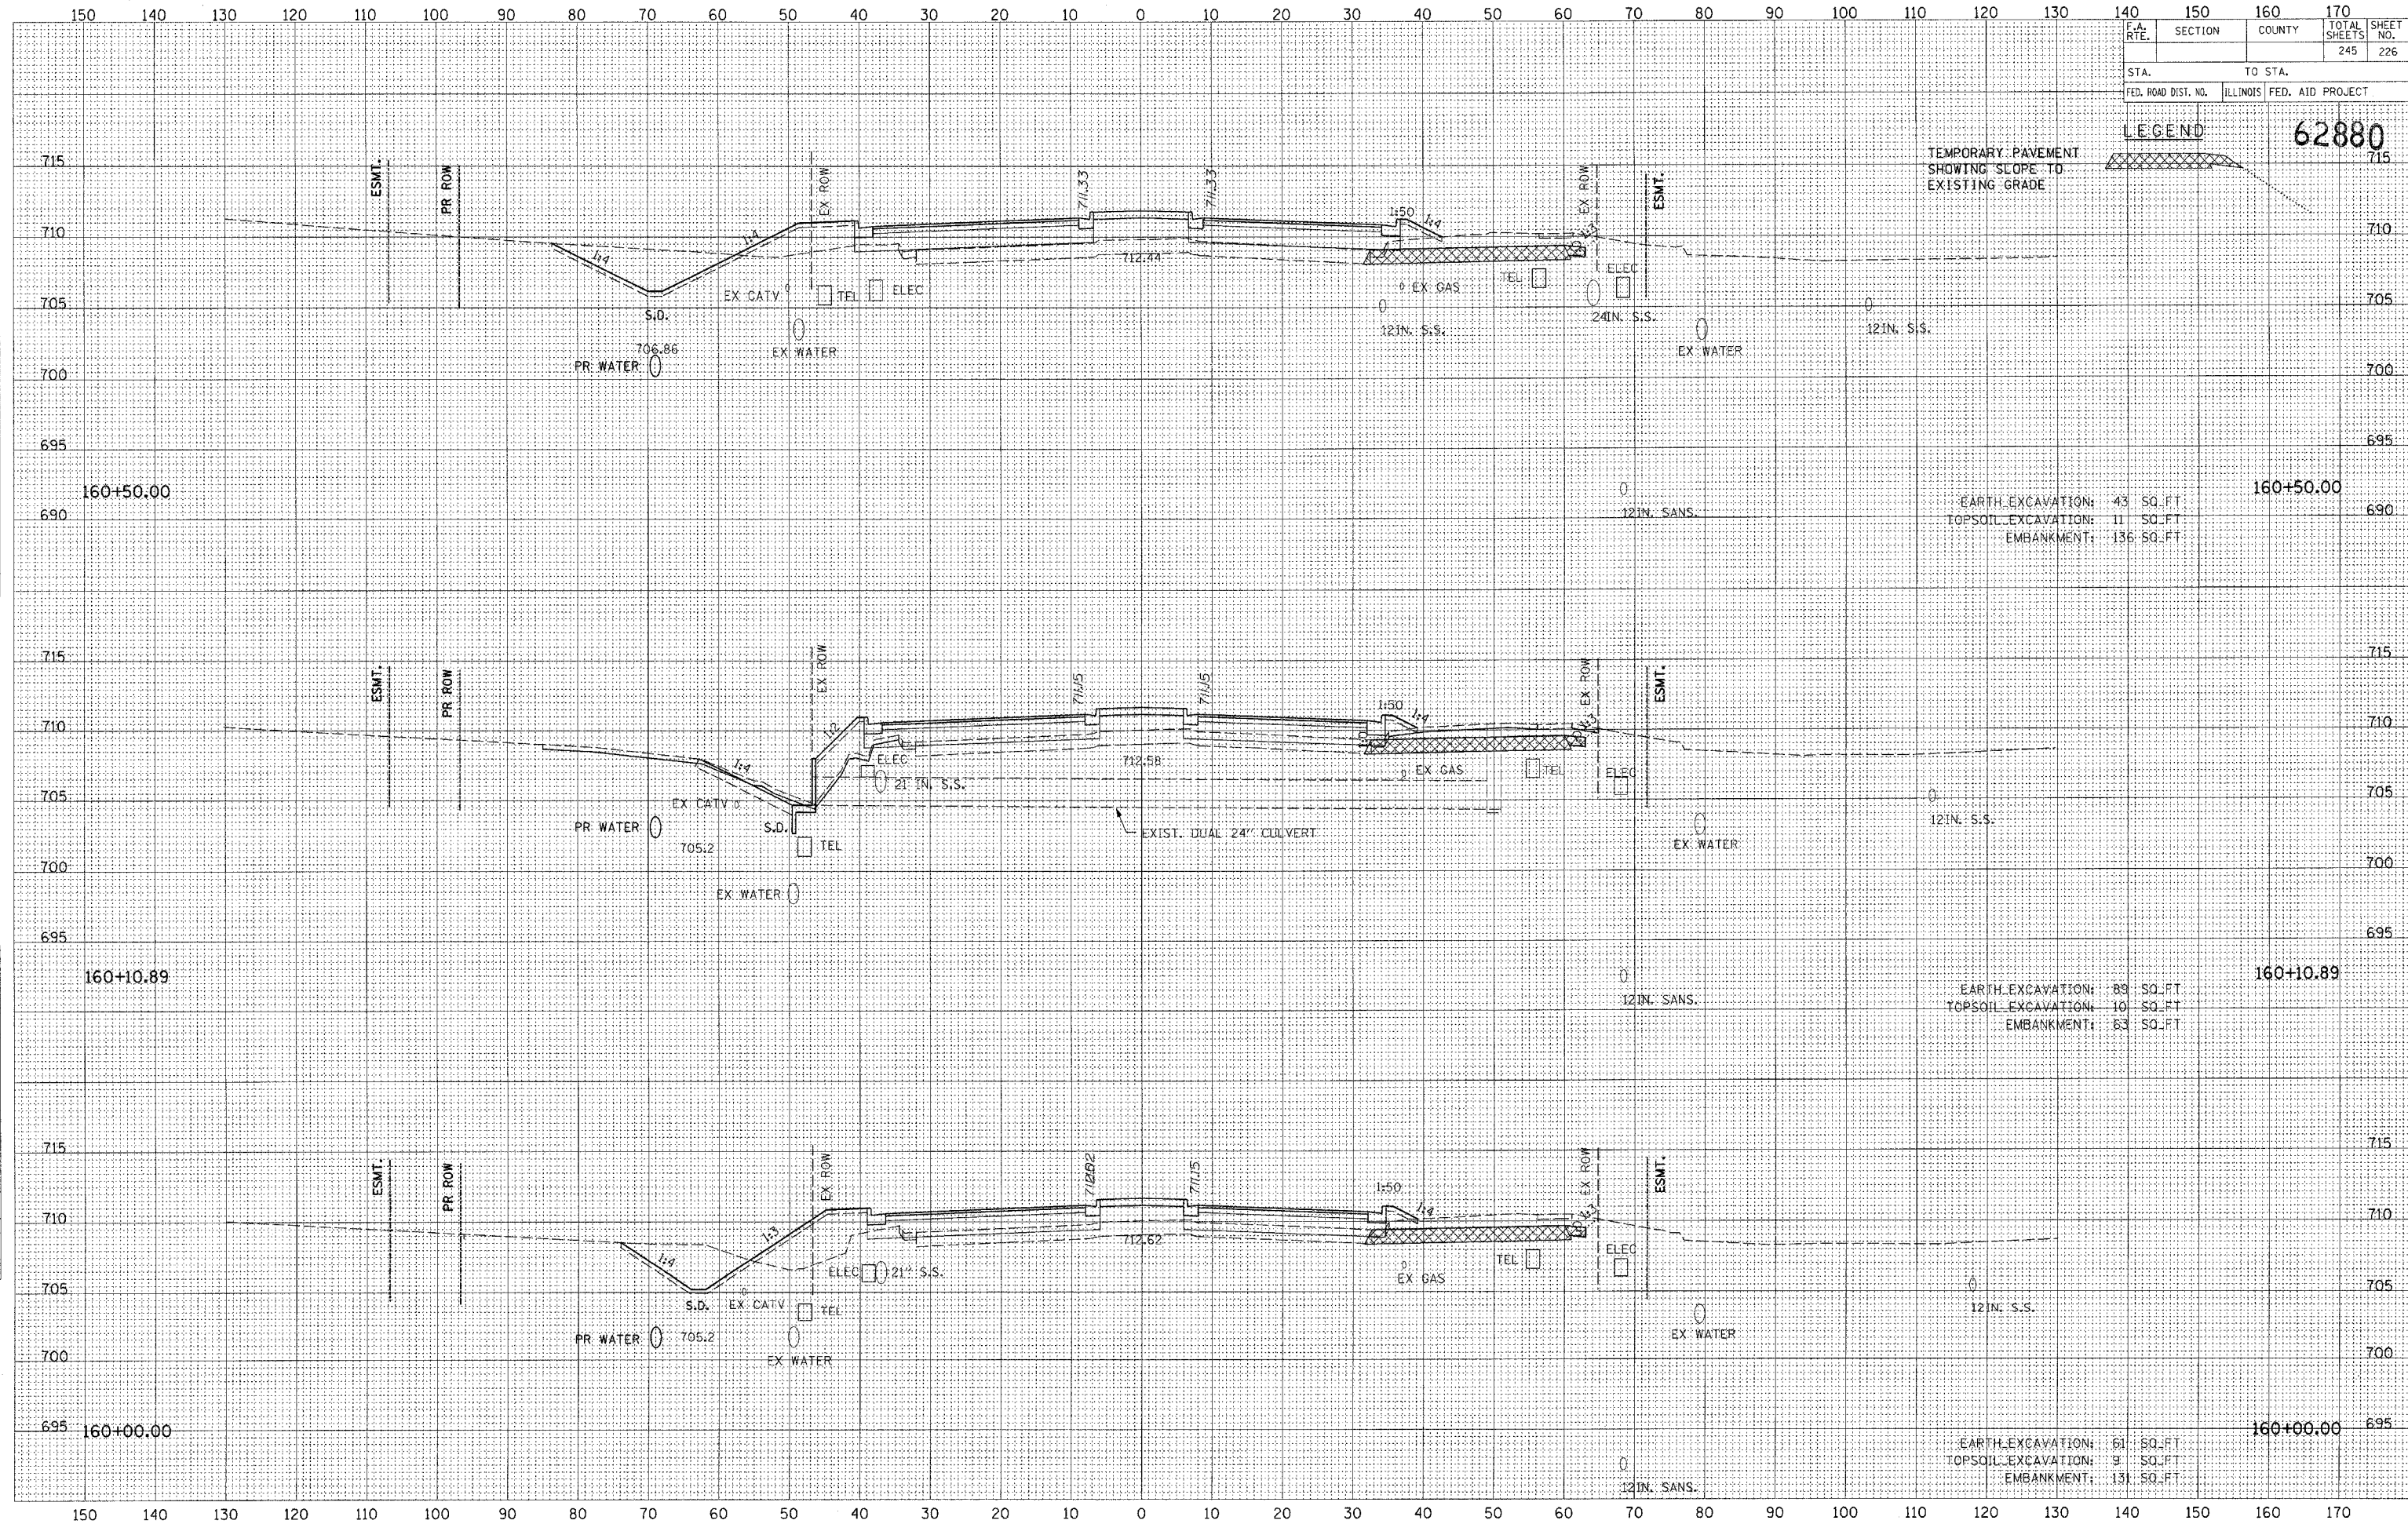

160+50.00
 EARTH EXCAVATION: 43 SQ. FT
 TOPSOIL EXCAVATION: 11 SQ. FT
 EMBANKMENT: 136 SQ. FT

160+10.89
 EARTH EXCAVATION: 89 SQ. FT
 TOPSOIL EXCAVATION: 10 SQ. FT
 EMBANKMENT: 63 SQ. FT

160+00.00
 EARTH EXCAVATION: 61 SQ. FT
 TOPSOIL EXCAVATION: 9 SQ. FT
 EMBANKMENT: 131 SQ. FT