


150 140 130 120 110 100 90 80 70 60 50 40 30 20 10 0 10 20 30 40 50 60 70 80 90 100 110 120 130 140 150 160 170

F.A. RTE.	SECTION	COUNTY	TOTAL SHEETS	SHEET NO.
			245	230
STA.		TO STA.		
FED. ROAD DIST. NO.	ILLINOIS	FED. AID PROJECT		

62880


LEGEND

TEMPORARY PAVEMENT
SHOWING SLOPE TO
EXISTING GRADE

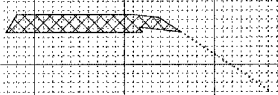

DATE	
BT	
SURVEYED	
TEMPLATE	
AREAS CHECKED	
FINAL SURVEY	
NOTE BOOK	
NO.	

DATE	
BT	
SURVEYED	
TEMPLATE	
AREAS CHECKED	
ORIGINAL SURVEY	
NOTE BOOK	
NO.	

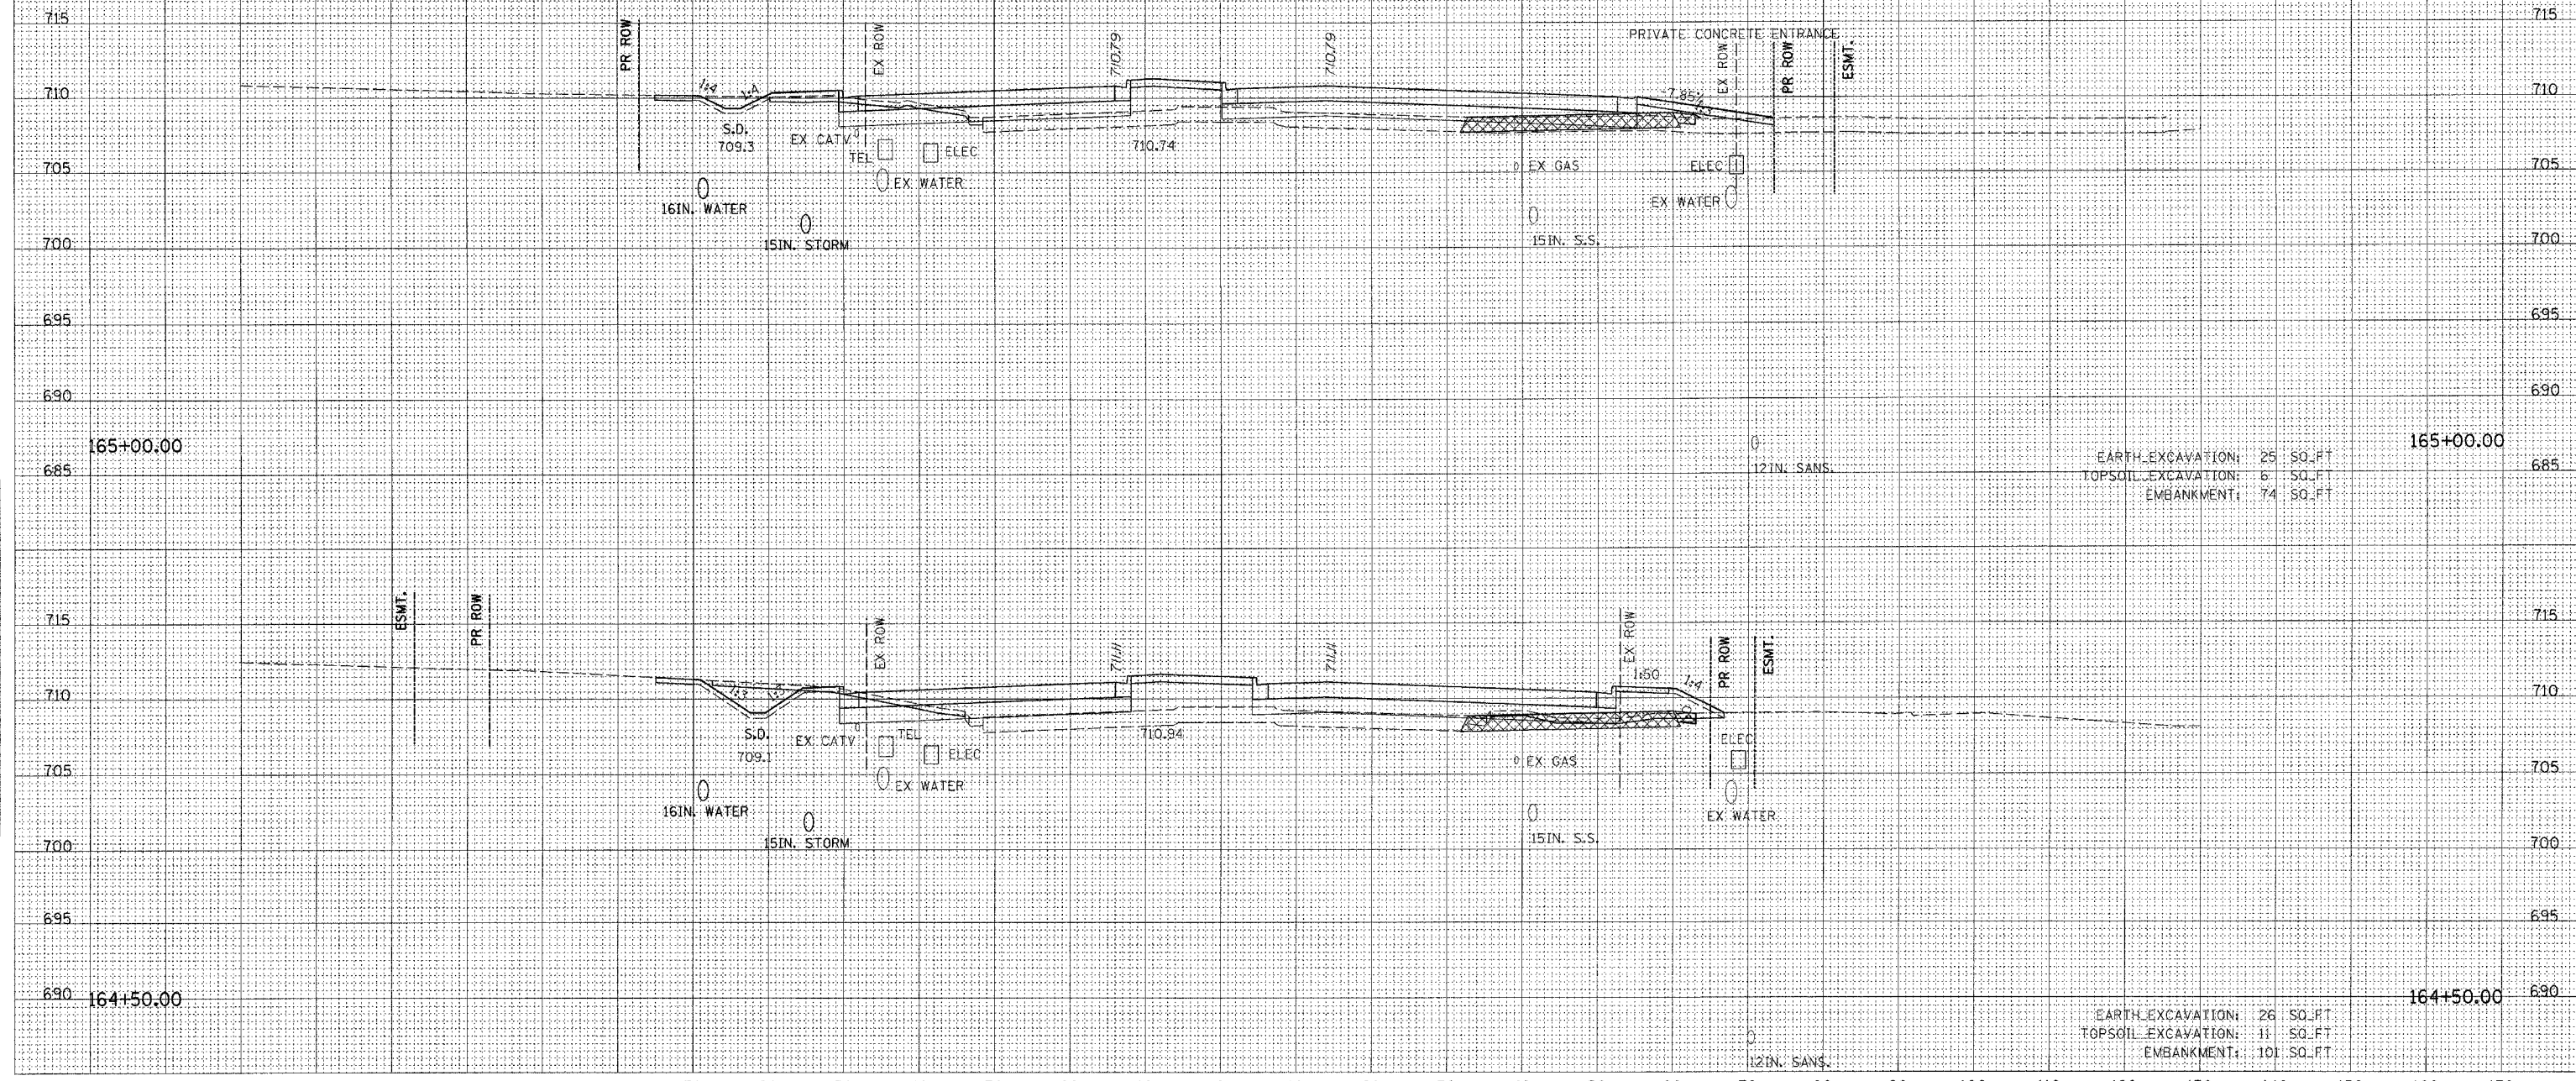

EARTH EXCAVATION:	25	SO. FT.
TOPSOIL EXCAVATION:	6	SO. FT.
EMBANKMENT:	74	SO. FT.

EARTH EXCAVATION:	26	SO. FT.
TOPSOIL EXCAVATION:	11	SO. FT.
EMBANKMENT:	101	SO. FT.

150 140 130 120 110 100 90 80 70 60 50 40 30 20 10 0 10 20 30 40 50 60 70 80 90 100 110 120 130 140 150 160 170