


LEGEND

TEMPORARY PAVEMENT SHOWING SLOPE TO EXISTING GRADE

BY _____ DATE _____
 SURVEYED _____
 ORIGINAL SURVEY _____
 NOTE BOOK _____
 TEMPLATE _____
 AREAS _____
 AREAS CHECKED _____

BY _____ DATE _____
 SURVEYED _____
 ORIGINAL SURVEY _____
 NOTE BOOK _____
 TEMPLATE _____
 AREAS _____
 AREAS CHECKED _____

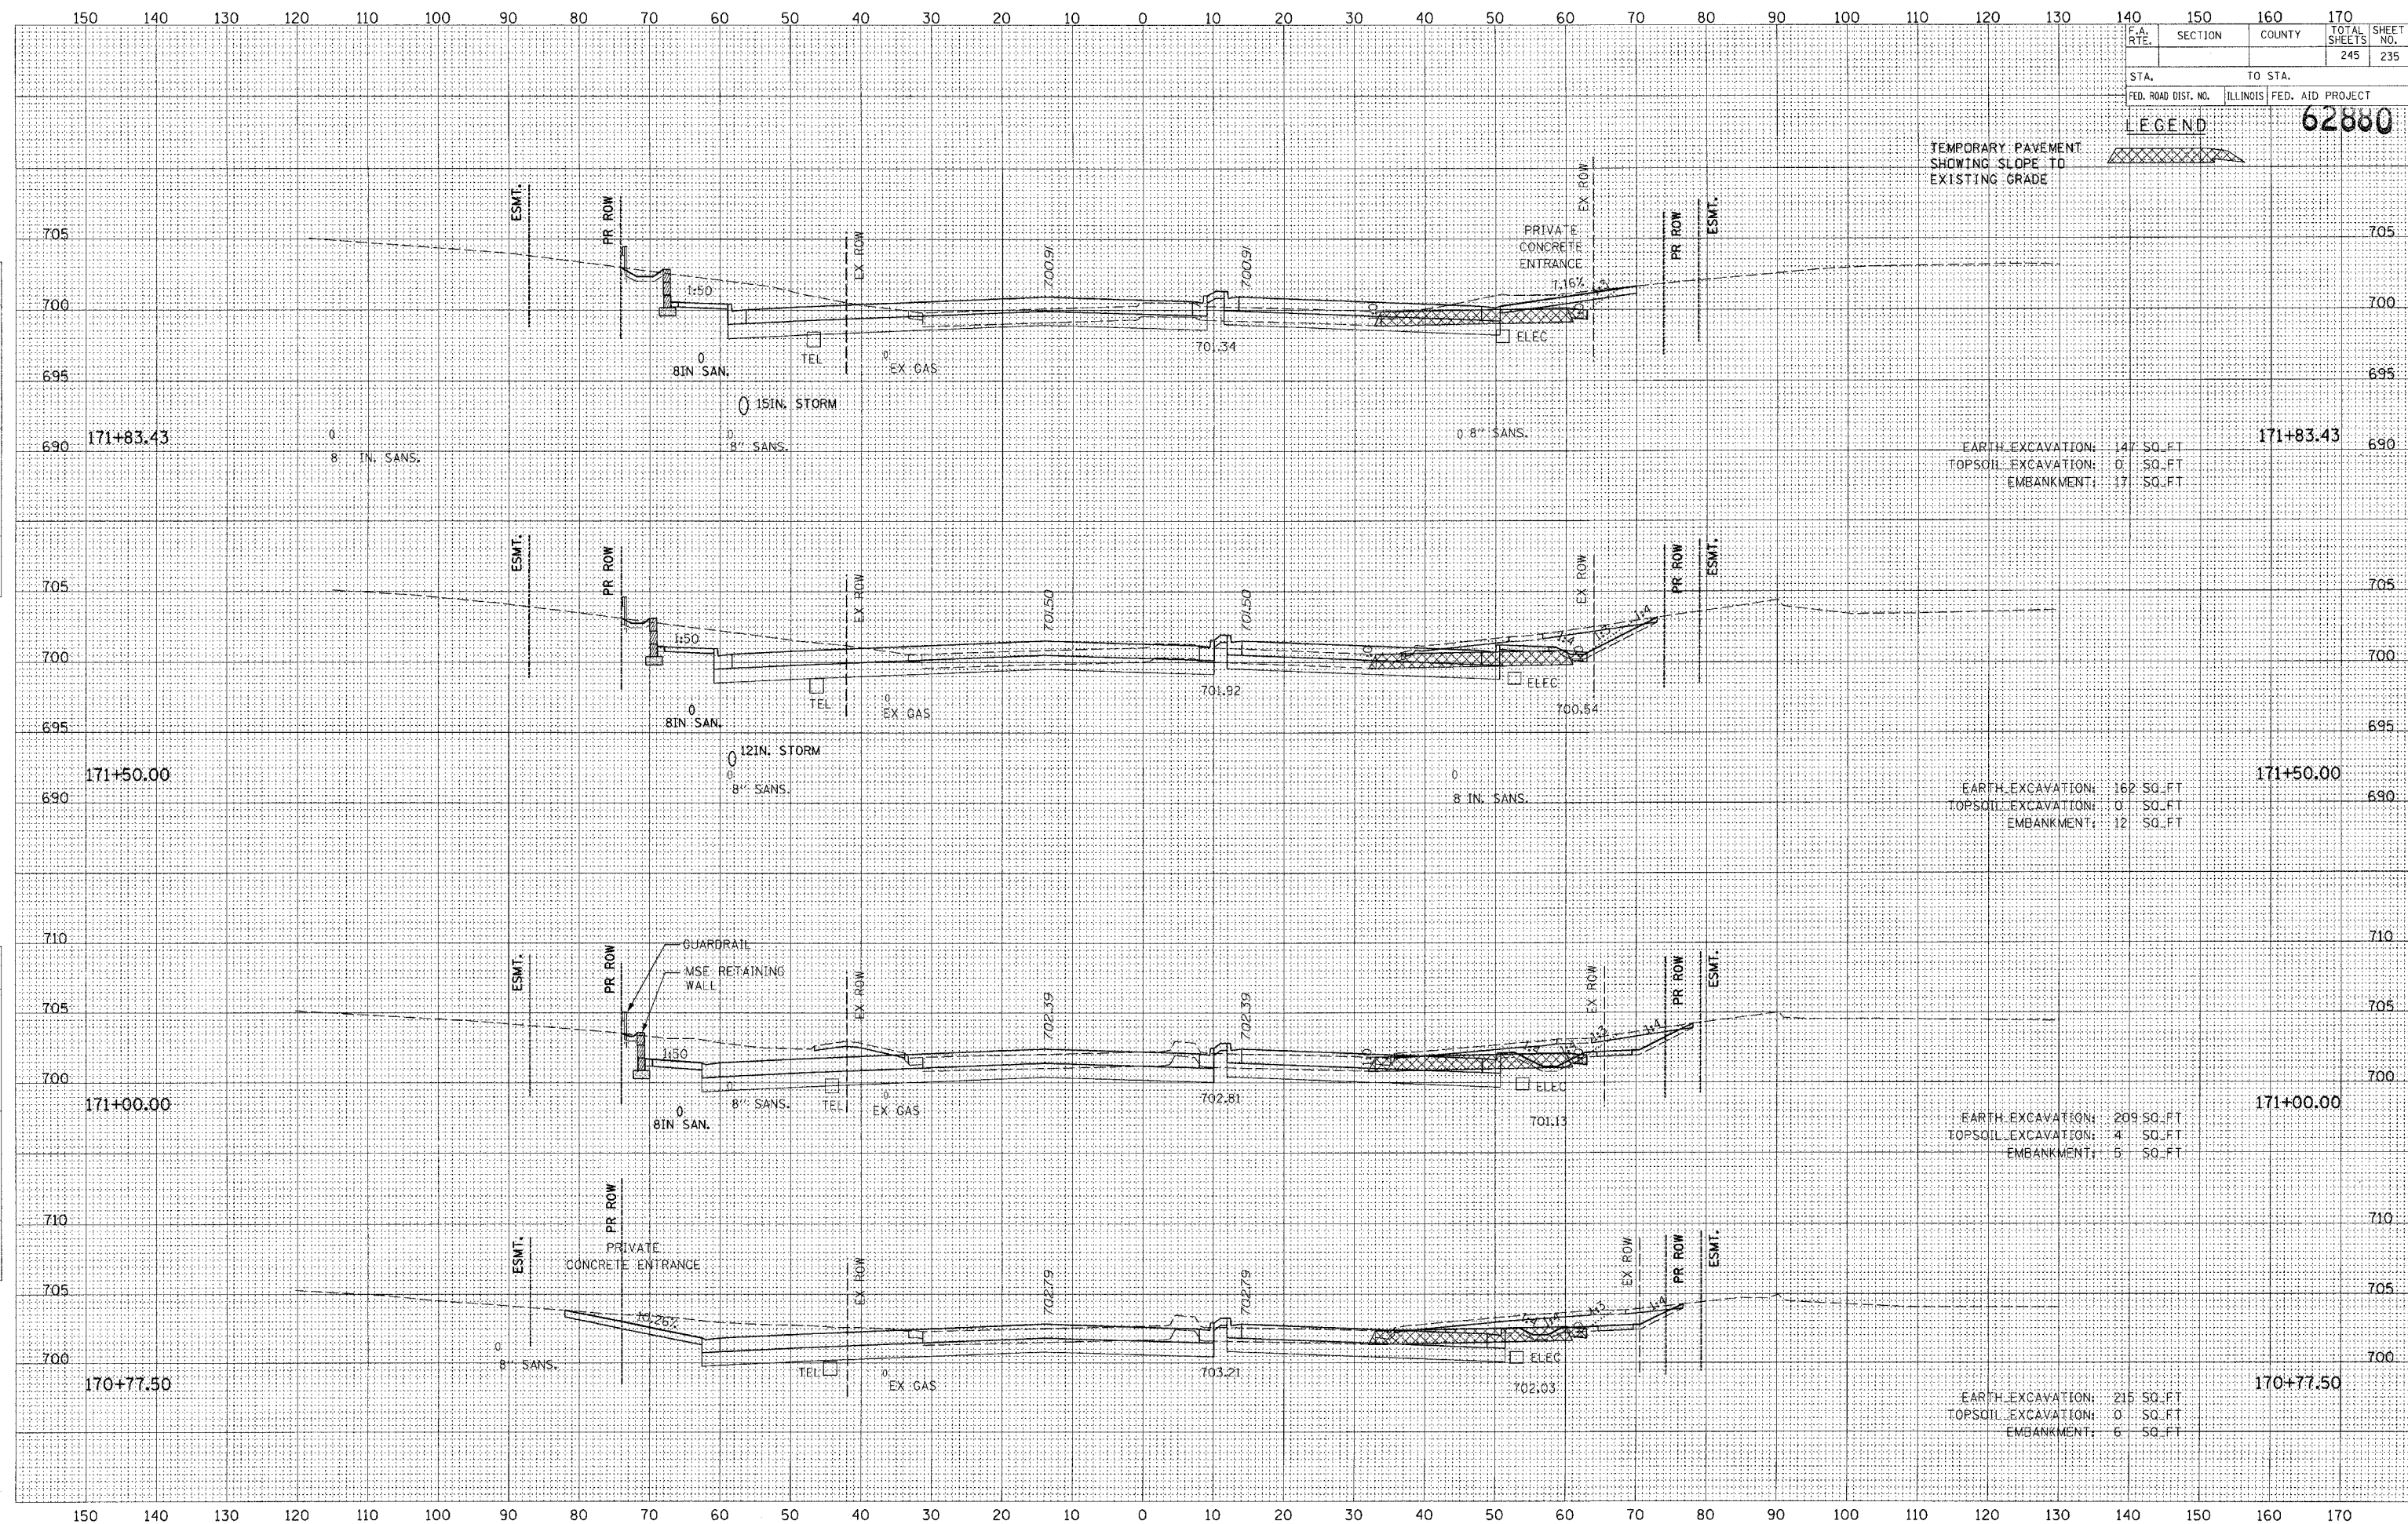

EARTH EXCAVATION: 147 SQ. FT
 TOPSOIL EXCAVATION: 0 SQ. FT
 EMBANKMENT: 17 SQ. FT

EARTH EXCAVATION: 162 SQ. FT
 TOPSOIL EXCAVATION: 0 SQ. FT
 EMBANKMENT: 12 SQ. FT

EARTH EXCAVATION: 209 SQ. FT
 TOPSOIL EXCAVATION: 4 SQ. FT
 EMBANKMENT: 5 SQ. FT

EARTH EXCAVATION: 215 SQ. FT
 TOPSOIL EXCAVATION: 0 SQ. FT
 EMBANKMENT: 6 SQ. FT