


F.A. RTE.	SECTION	COUNTY	TOTAL SHEETS	SHEET NO.
			245	239

STA. TO STA.
FED. ROAD DIST. NO. ILLINOIS FED. AID PROJECT

62880

FINAL SURVEY	BY	DATE
SURVEYED		
NOTE BOOK		
TEMPLATE		
AREAS		
AREAS CHECKED		

ORIGINAL SURVEY	BY	DATE
SURVEYED		
NOTE BOOK		
TEMPLATE		
AREAS		
AREAS CHECKED		

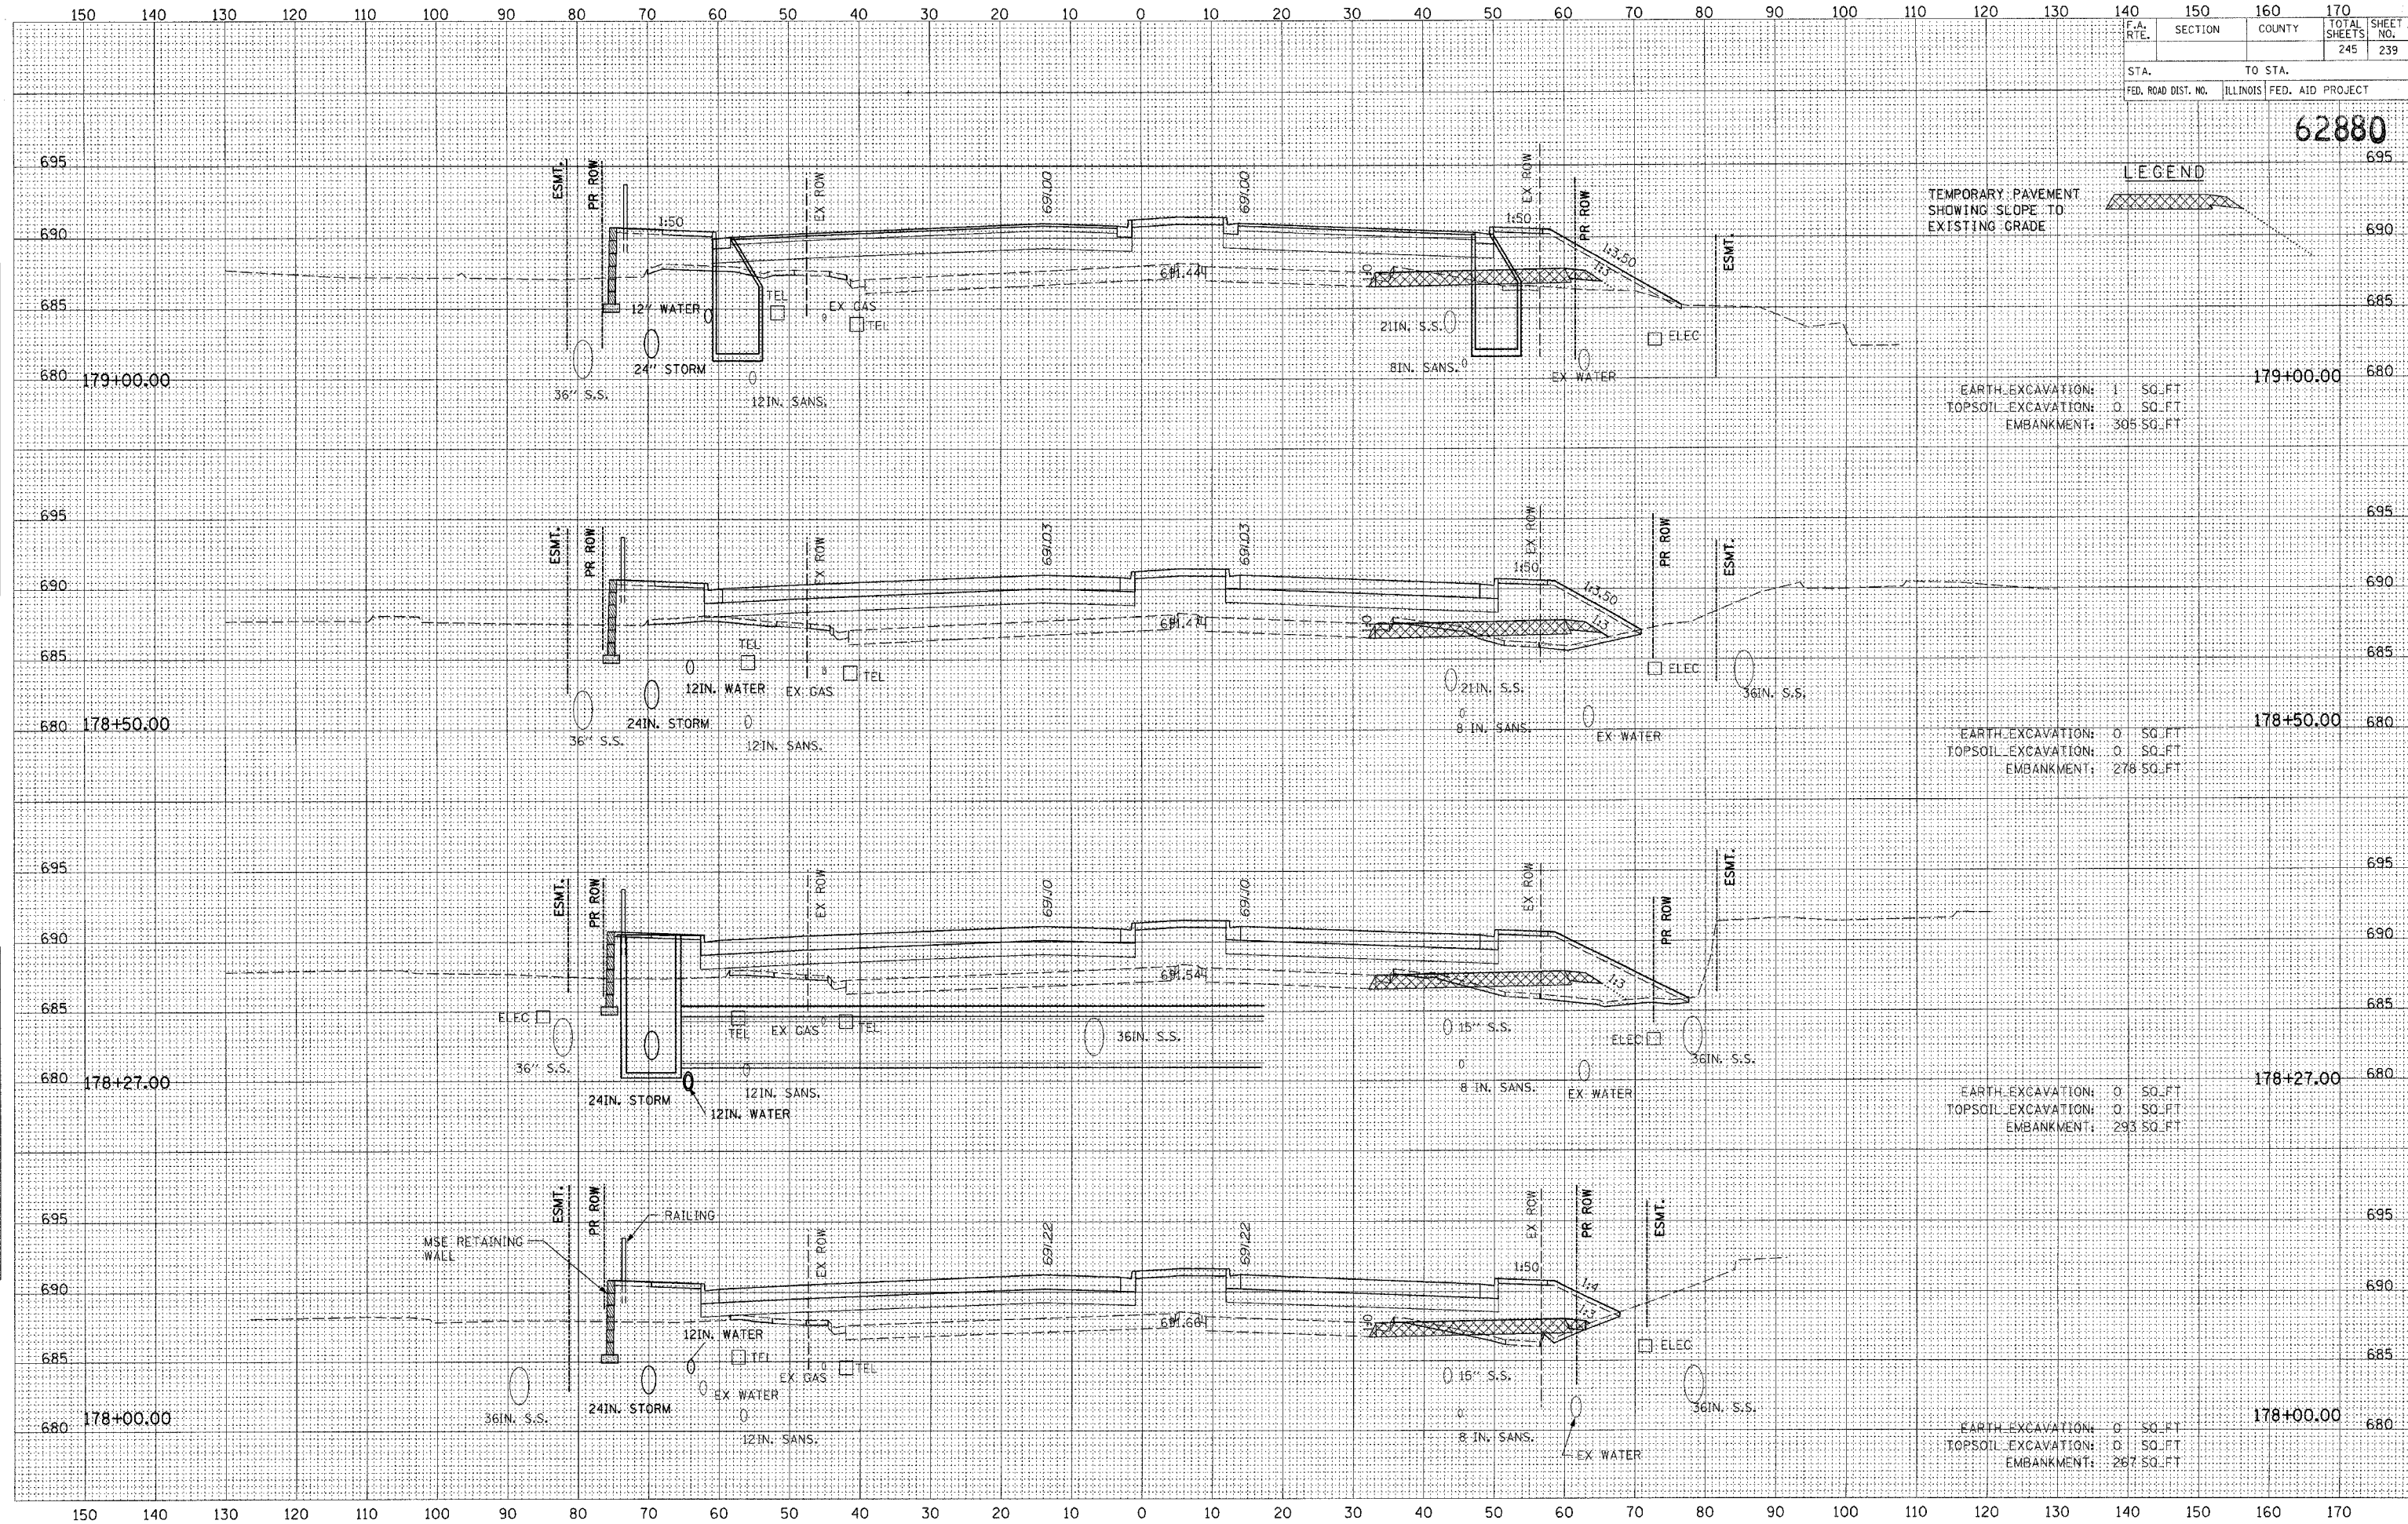

LEGEND

TEMPORARY PAVEMENT
SHOWING SLOPE TO
EXISTING GRADE

EARTH EXCAVATION: 1 SQ. FT
TOPSOIL EXCAVATION: 0 SQ. FT
EMBANKMENT: 305 SQ. FT

EARTH EXCAVATION: 0 SQ. FT
TOPSOIL EXCAVATION: 0 SQ. FT
EMBANKMENT: 276 SQ. FT

EARTH EXCAVATION: 0 SQ. FT
TOPSOIL EXCAVATION: 0 SQ. FT
EMBANKMENT: 293 SQ. FT

EARTH EXCAVATION: 0 SQ. FT
TOPSOIL EXCAVATION: 0 SQ. FT
EMBANKMENT: 267 SQ. FT