


F.A. RTE.	SECTION	COUNTY	TOTAL SHEETS	SHEET NO.
			245	243
STA.		TO STA.		
FED. ROAD DIST. NO.		ILLINOIS FED. AID PROJECT		

LEGEND **62880**

DATE	BY
DATE	BY
DATE	BY

DATE	BY
DATE	BY
DATE	BY

DATE	BY
DATE	BY
DATE	BY

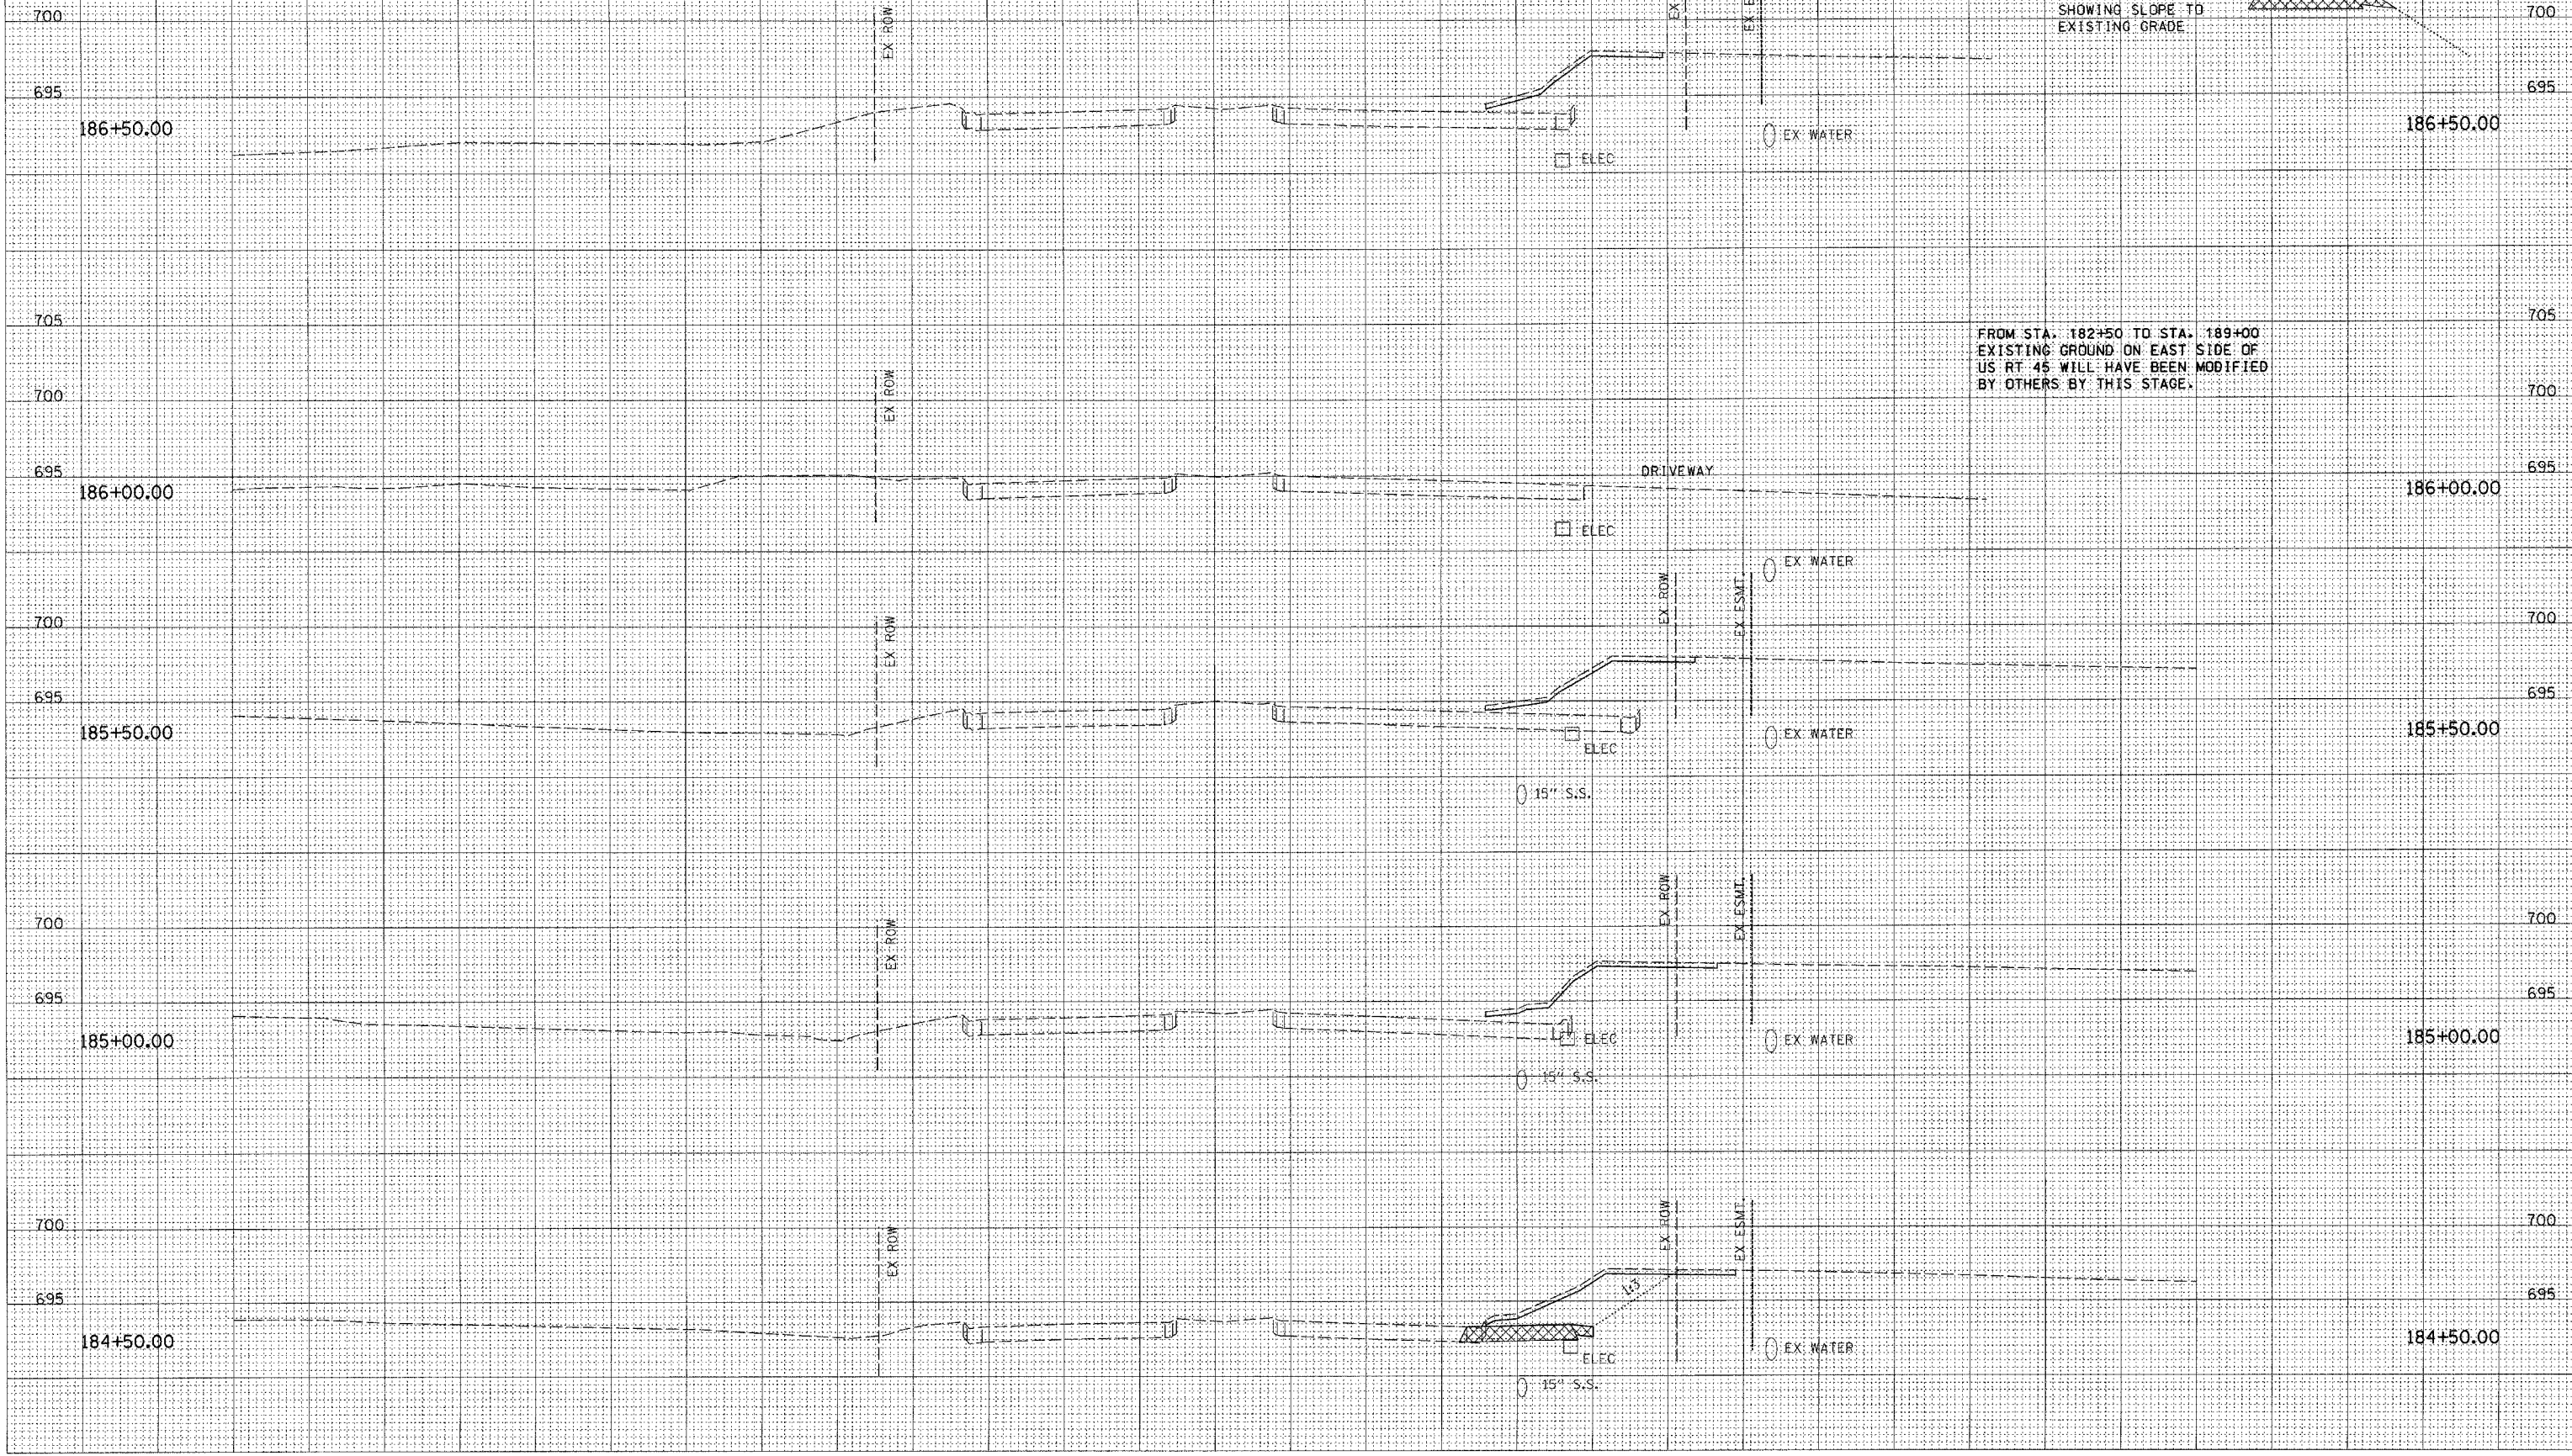

FROM STA. 182+50 TO STA. 189+00  
EXISTING GROUND ON EAST SIDE OF  
US RT 45 WILL HAVE BEEN MODIFIED  
BY OTHERS BY THIS STAGE.

TEMPORARY PAVEMENT  
SHOWING SLOPE TO  
EXISTING GRADE

I:\DBN\ks1002.dgn 7/7/2005 4:56:22 PM