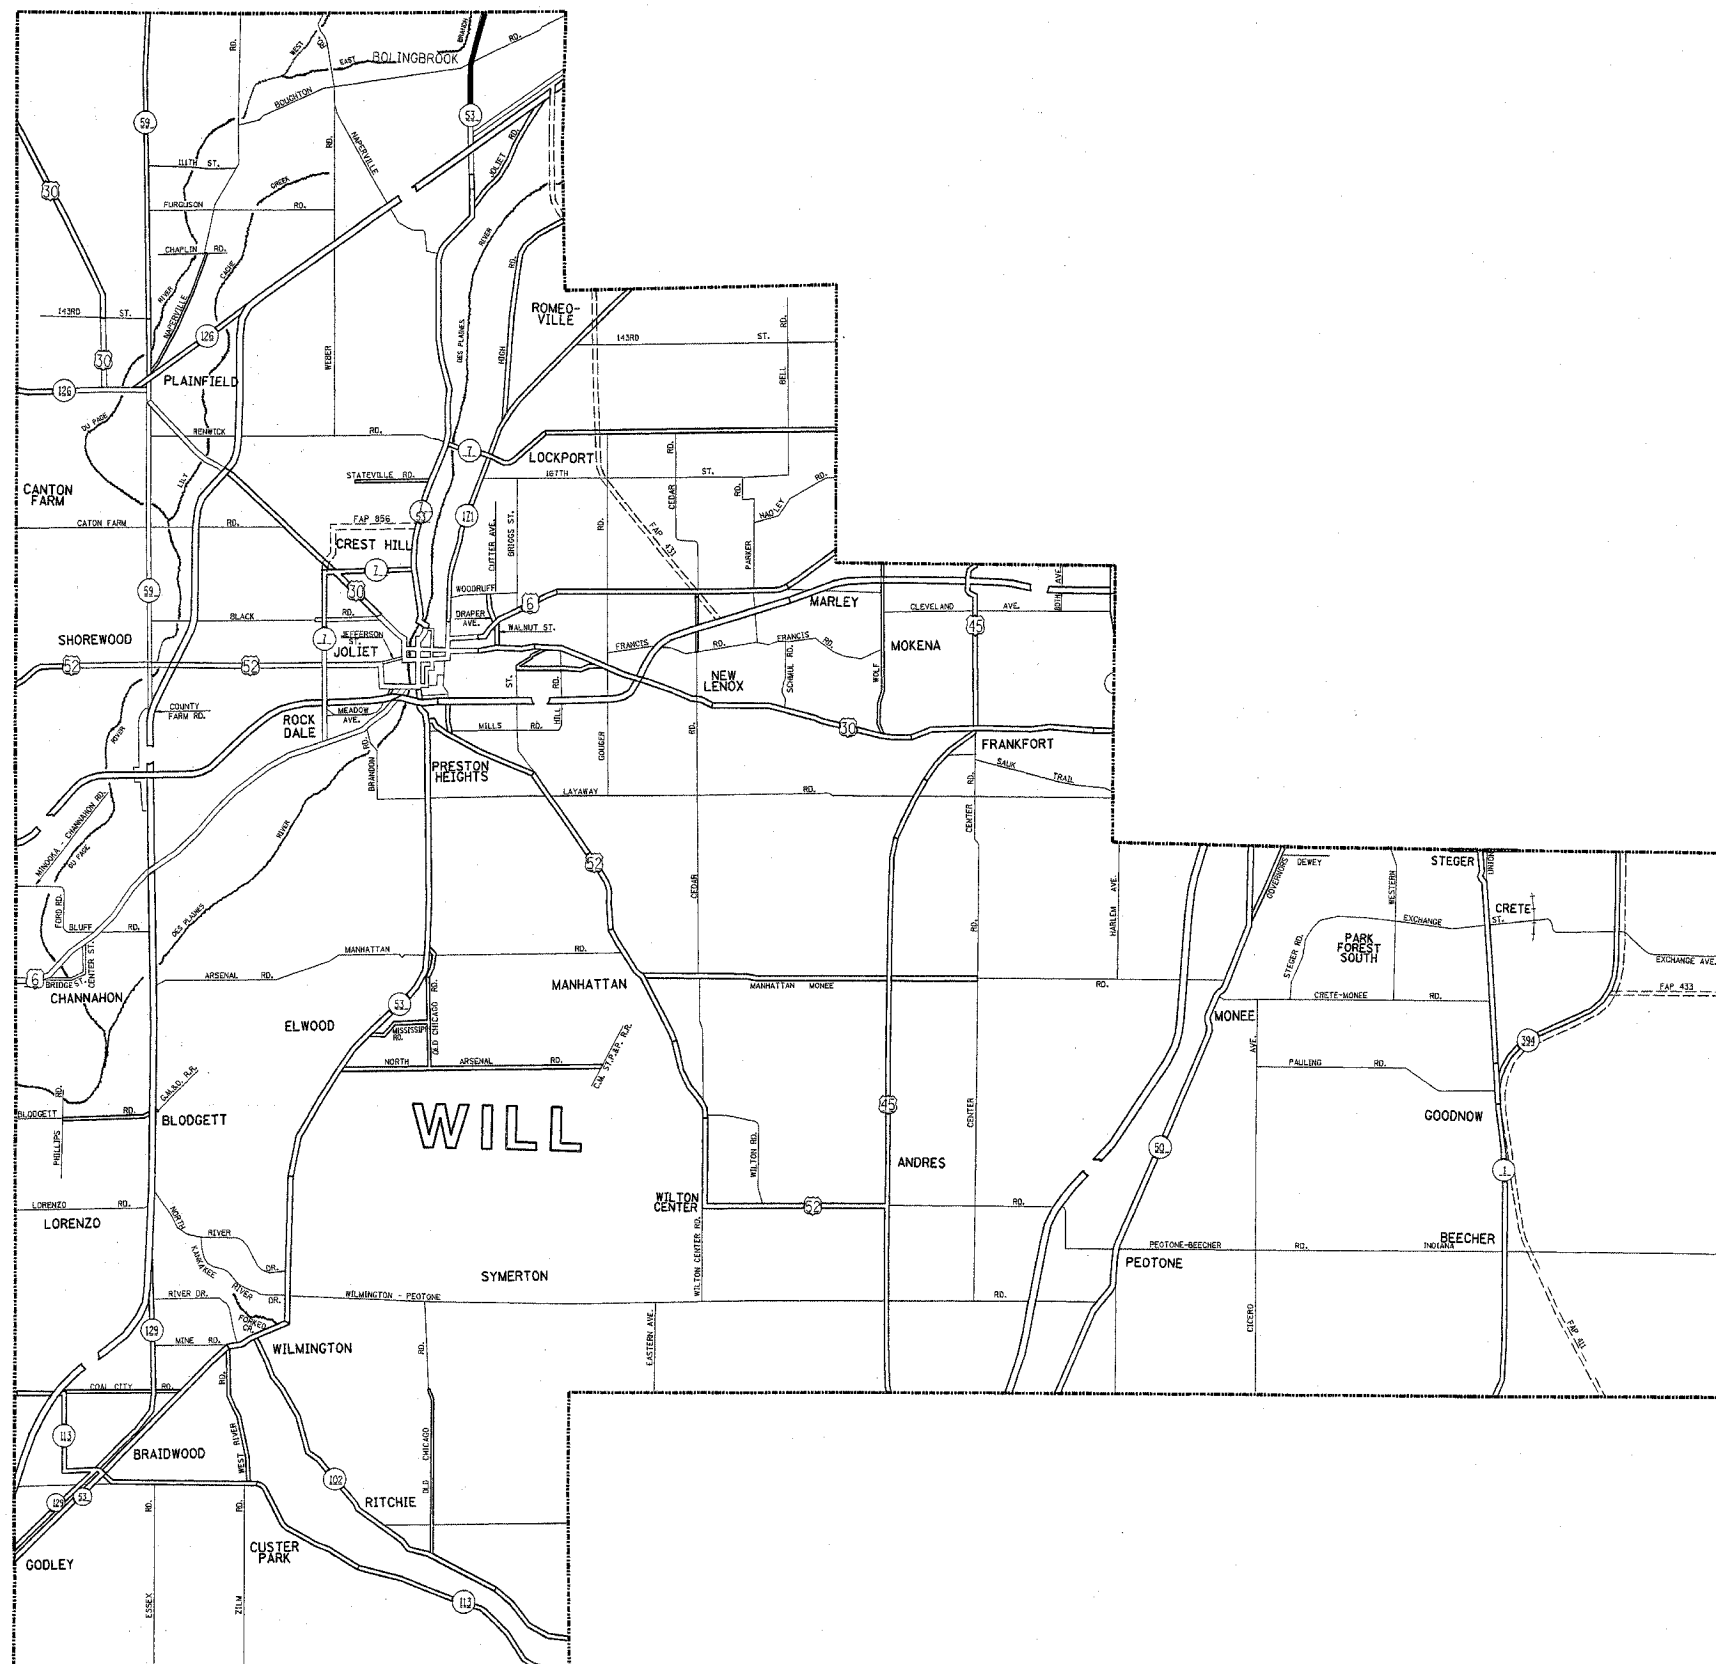
 

 



P.A. NO.	SECTION	COUNTY	TOTAL SHEETS	SHEET NO.
VAR. 2005-026 GRR	*	WILL, KANE, DU PAGE AND COOK	18	7
STA.		TO STA.		
FED. ROAD DIST. NO.	MILES	FED. AID PROJECT		

\* WILL, KANE, DU PAGE AND COOK  
CONTRACT 62960



### DISTRICT NO. 1

-  STATE HIGHWAYS & EXPRESSWAYS WITHIN STATE JURISDICTION. (EXCEPT TOLLWAYS)
-  CITY MAINTENANCE AGREEMENTS UNDER STATE JURISDICTION
-  FUTURE HIGHWAYS
-  VARIOUS AGENCIES HIGHWAYS

ILLINOIS DEPARTMENT OF TRANSPORTATION  
SOUTHERN PART, DISTRICT 1

GUARDRAIL REPAIR  
LOCATION MAP  
WILL COUNTY

REVISIONS	
NAME	DATE

SCALE: 1"=2 MILES  
DATE: 10/2/2006

DRAWN BY  
CHECKED BY