


F. A. SITE	SECTION	COUNTY	TOTAL SHEETS	SHEET NO.
VAR	2005-02704A	VARIOUS	19	17
STA.	TO STA.			
FED. ROAD DIST NO. 7	ILLINOIS	FED. AID PROJECT		
Contract - 62961				

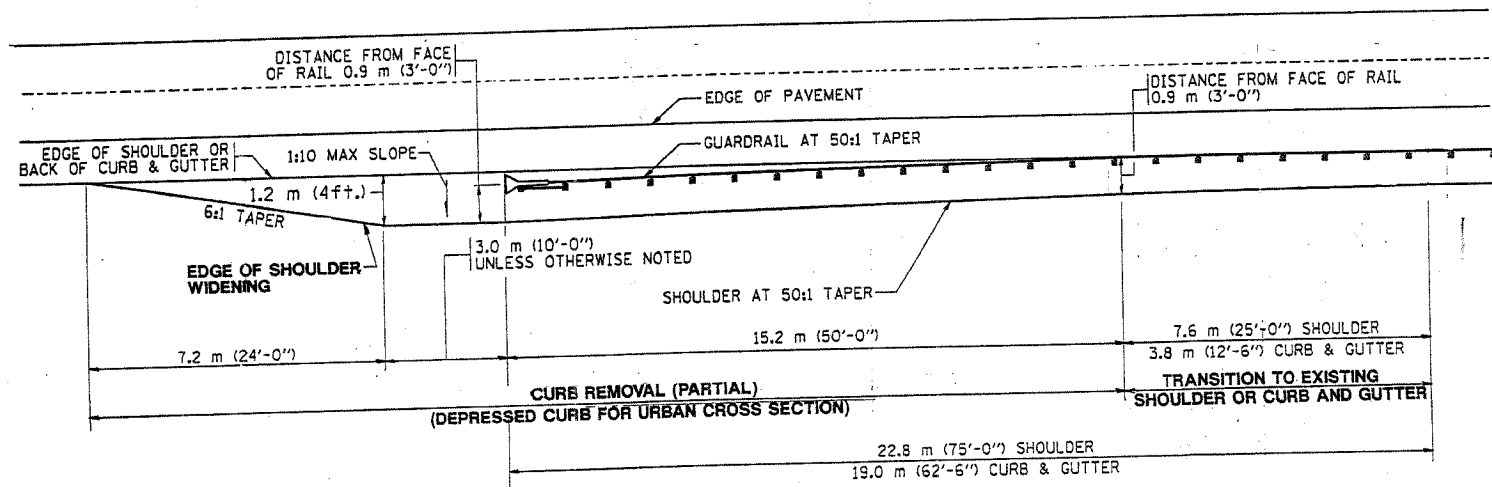

NOTE: SHOULDER WIDENING SHALL BE IN ACCORDANCE WITH STATE STANDARD 630301

REVISIONS	
NAME	DATE

ILLINOIS DEPARTMENT OF TRANSPORTATION

CURB REMOVAL (PARTIAL) FOR TRAFFIC BARRIER TERMINAL, TYPE 1 SPECIAL

SCALE: VERT. _____
 HORIZ. _____
 DATE _____

DRAWN BY _____
 DESIGNED BY _____
 CHECKED BY _____

11/10/2005 10:00 AM