


F.A.L. RTE.	SECTION	COUNTY	TOTAL SHEETS	SHEET NO.
-BO-	37-IHBR-1	HENRY	133	11
STA. _____		TO STA. _____		
FED. ROAD DIST. NO. _____		ILLINOIS FED. AID PROJECT		

# STAGING TYPICAL SECTIONS

**STAGE I**

1. CONSTRUCT 30" AR CULVERT WITH CLASS D PATCH & EXTEND EXISTING PIPE CULVERT
2. CONSTRUCT TEMPORARY PAVEMENT (WEST SIDE OF CARROLL ST) STA 100+10.21 LT TO STA 102+35.53
3. REMOVE AND RECONSTRUCT EAST SIDE OF CARROLL ST
4. SEE CARROLL ST STAGING NOTES

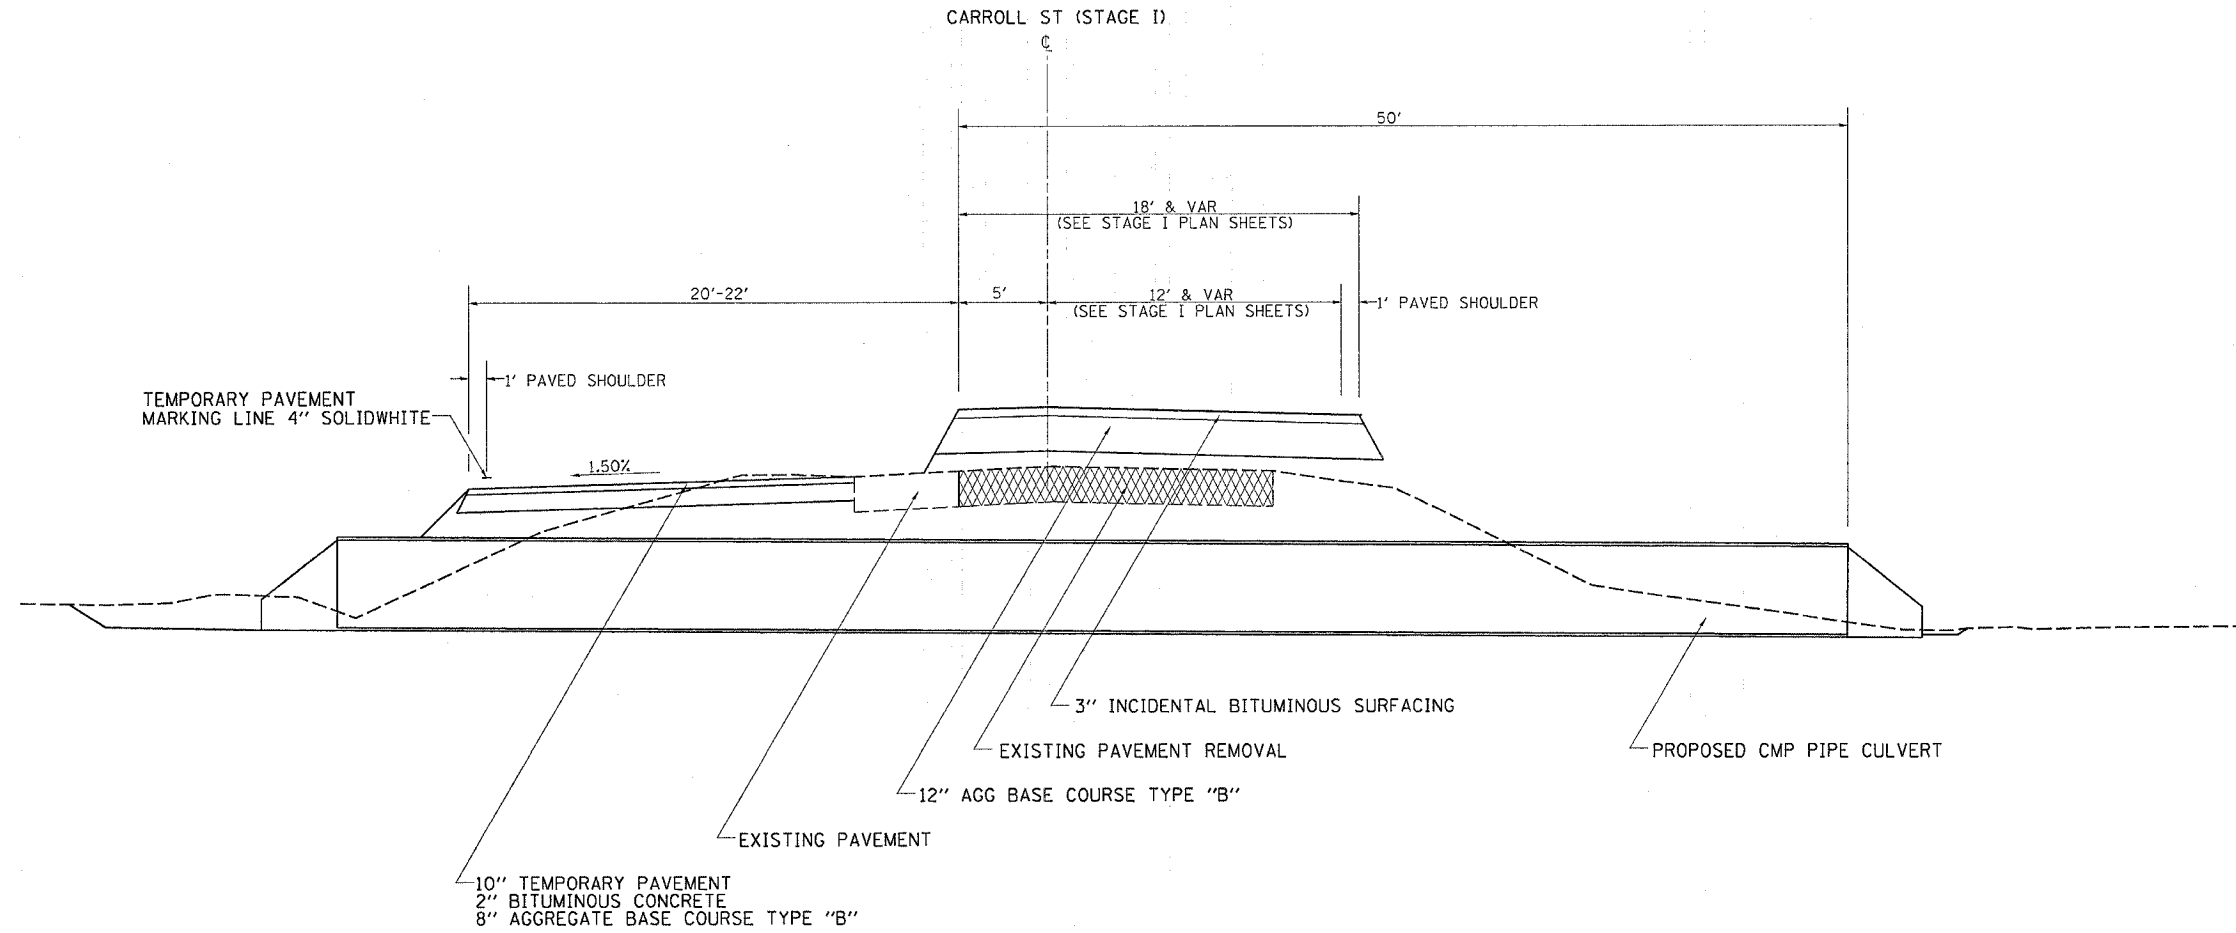

PLOT DATE = Mon Dec 02 09:32:11 2008  
 FILE NAME = c:\pav\staging\staging.dgn  
 PLOT SCALE = 50.0000 / 1 IN.  
 USER NAME = rnkwalj