


JOSE M. ALBERT, MD

CONTRACT NO. 64602

FBI-RT#	SECTION	COUNTY	TOTAL SHEETS	SHEET NO.
80	37-1HBR-1	HENRY	133	29
STA. 53+00.0000 TO STA. 59+00.0000				
FED. ROAD DIST. NO. ILLINOIS		FED. AID PROJECT		


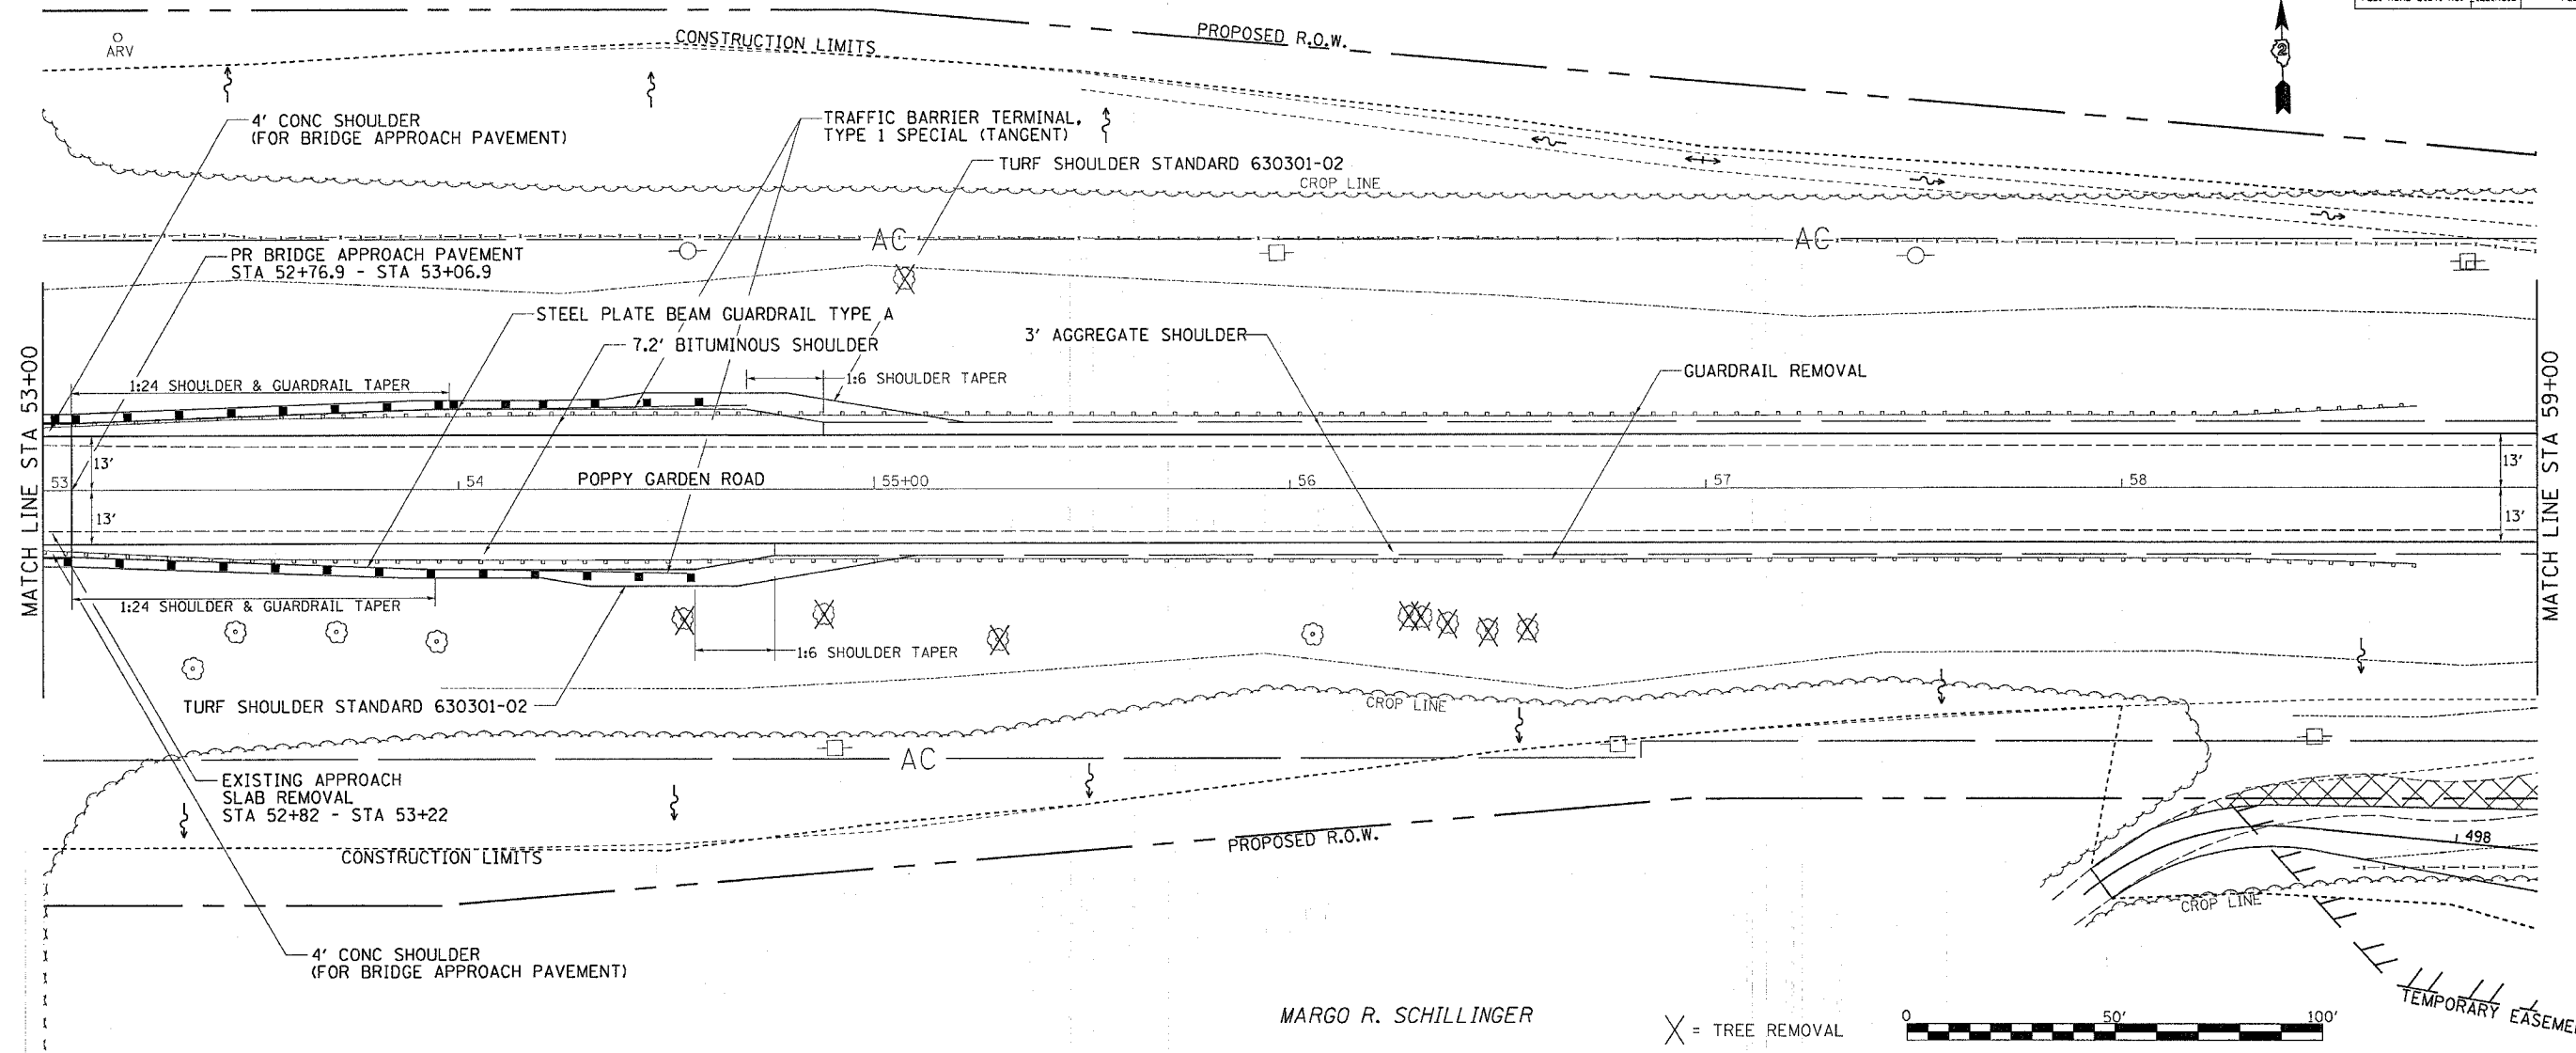


DATE	
BY	
REVISION	
NO.	

DATE	
BY	
REVISION	
NO.	

MARGO R. SCHILLINGER

X = TREE REMOVAL

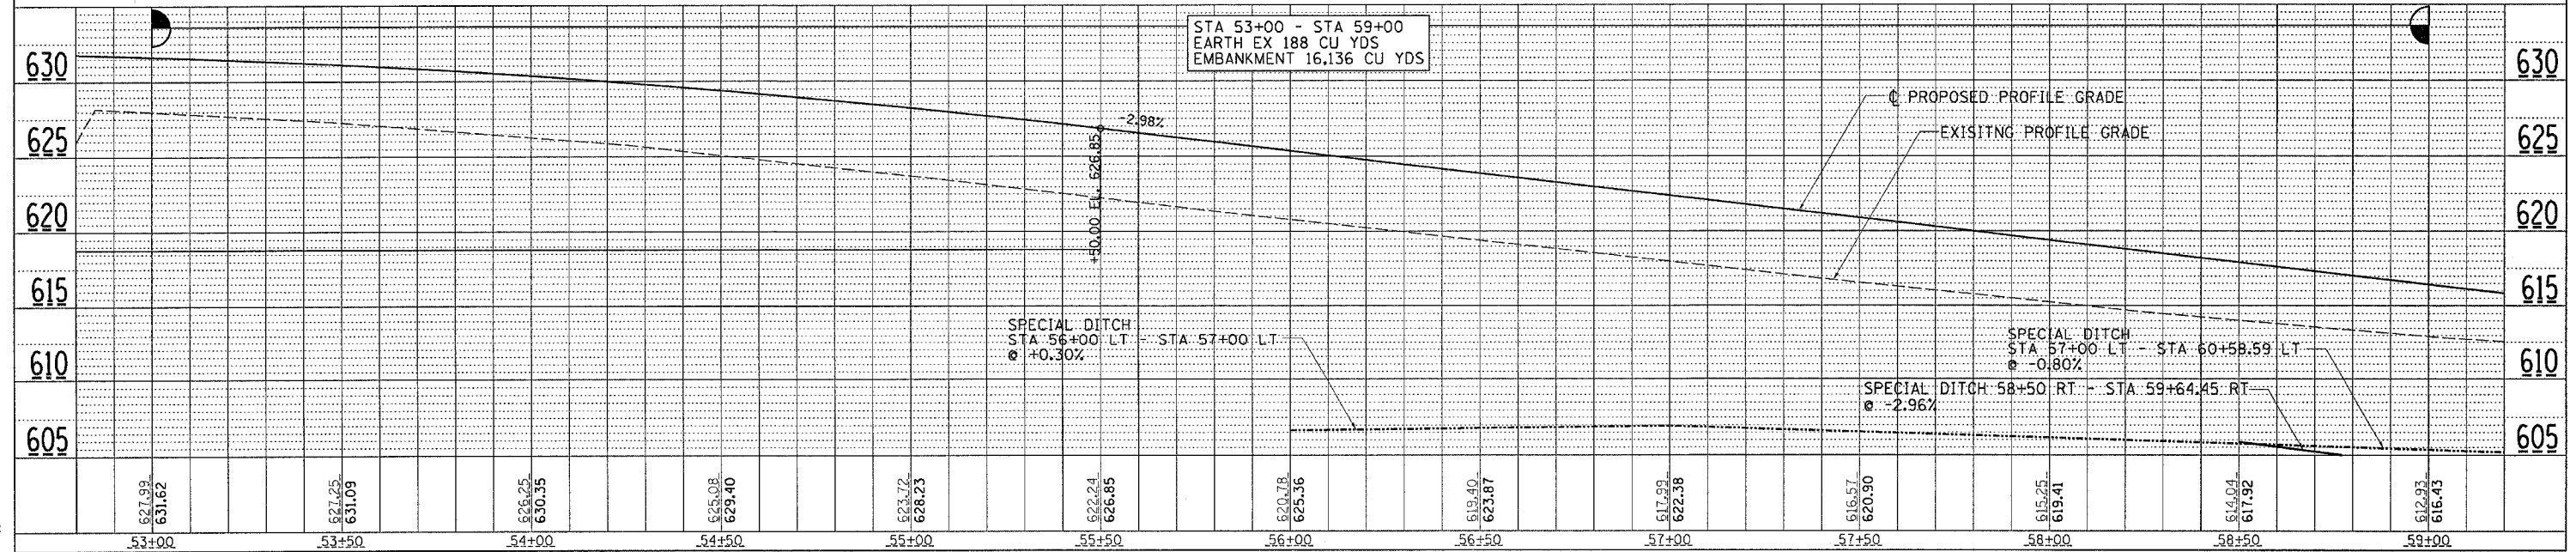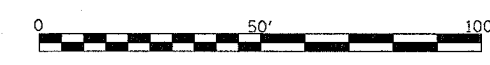

DATE-TIME
DRAWN-SPEC
CHKD-REF
APP-REF

POPPY GARDEN RD
STA 53+00 - STA 59+00