


F.A.I. SECTION	COUNTY	TOTAL SHEETS	SHEET NO.
80-37-UHBR-J	HENRY	33	33
STA. 458±00.000 TO STA. 464±00.000			
FED. ROAD DIST. NO. ILLINOIS FED. AID PROJECT			

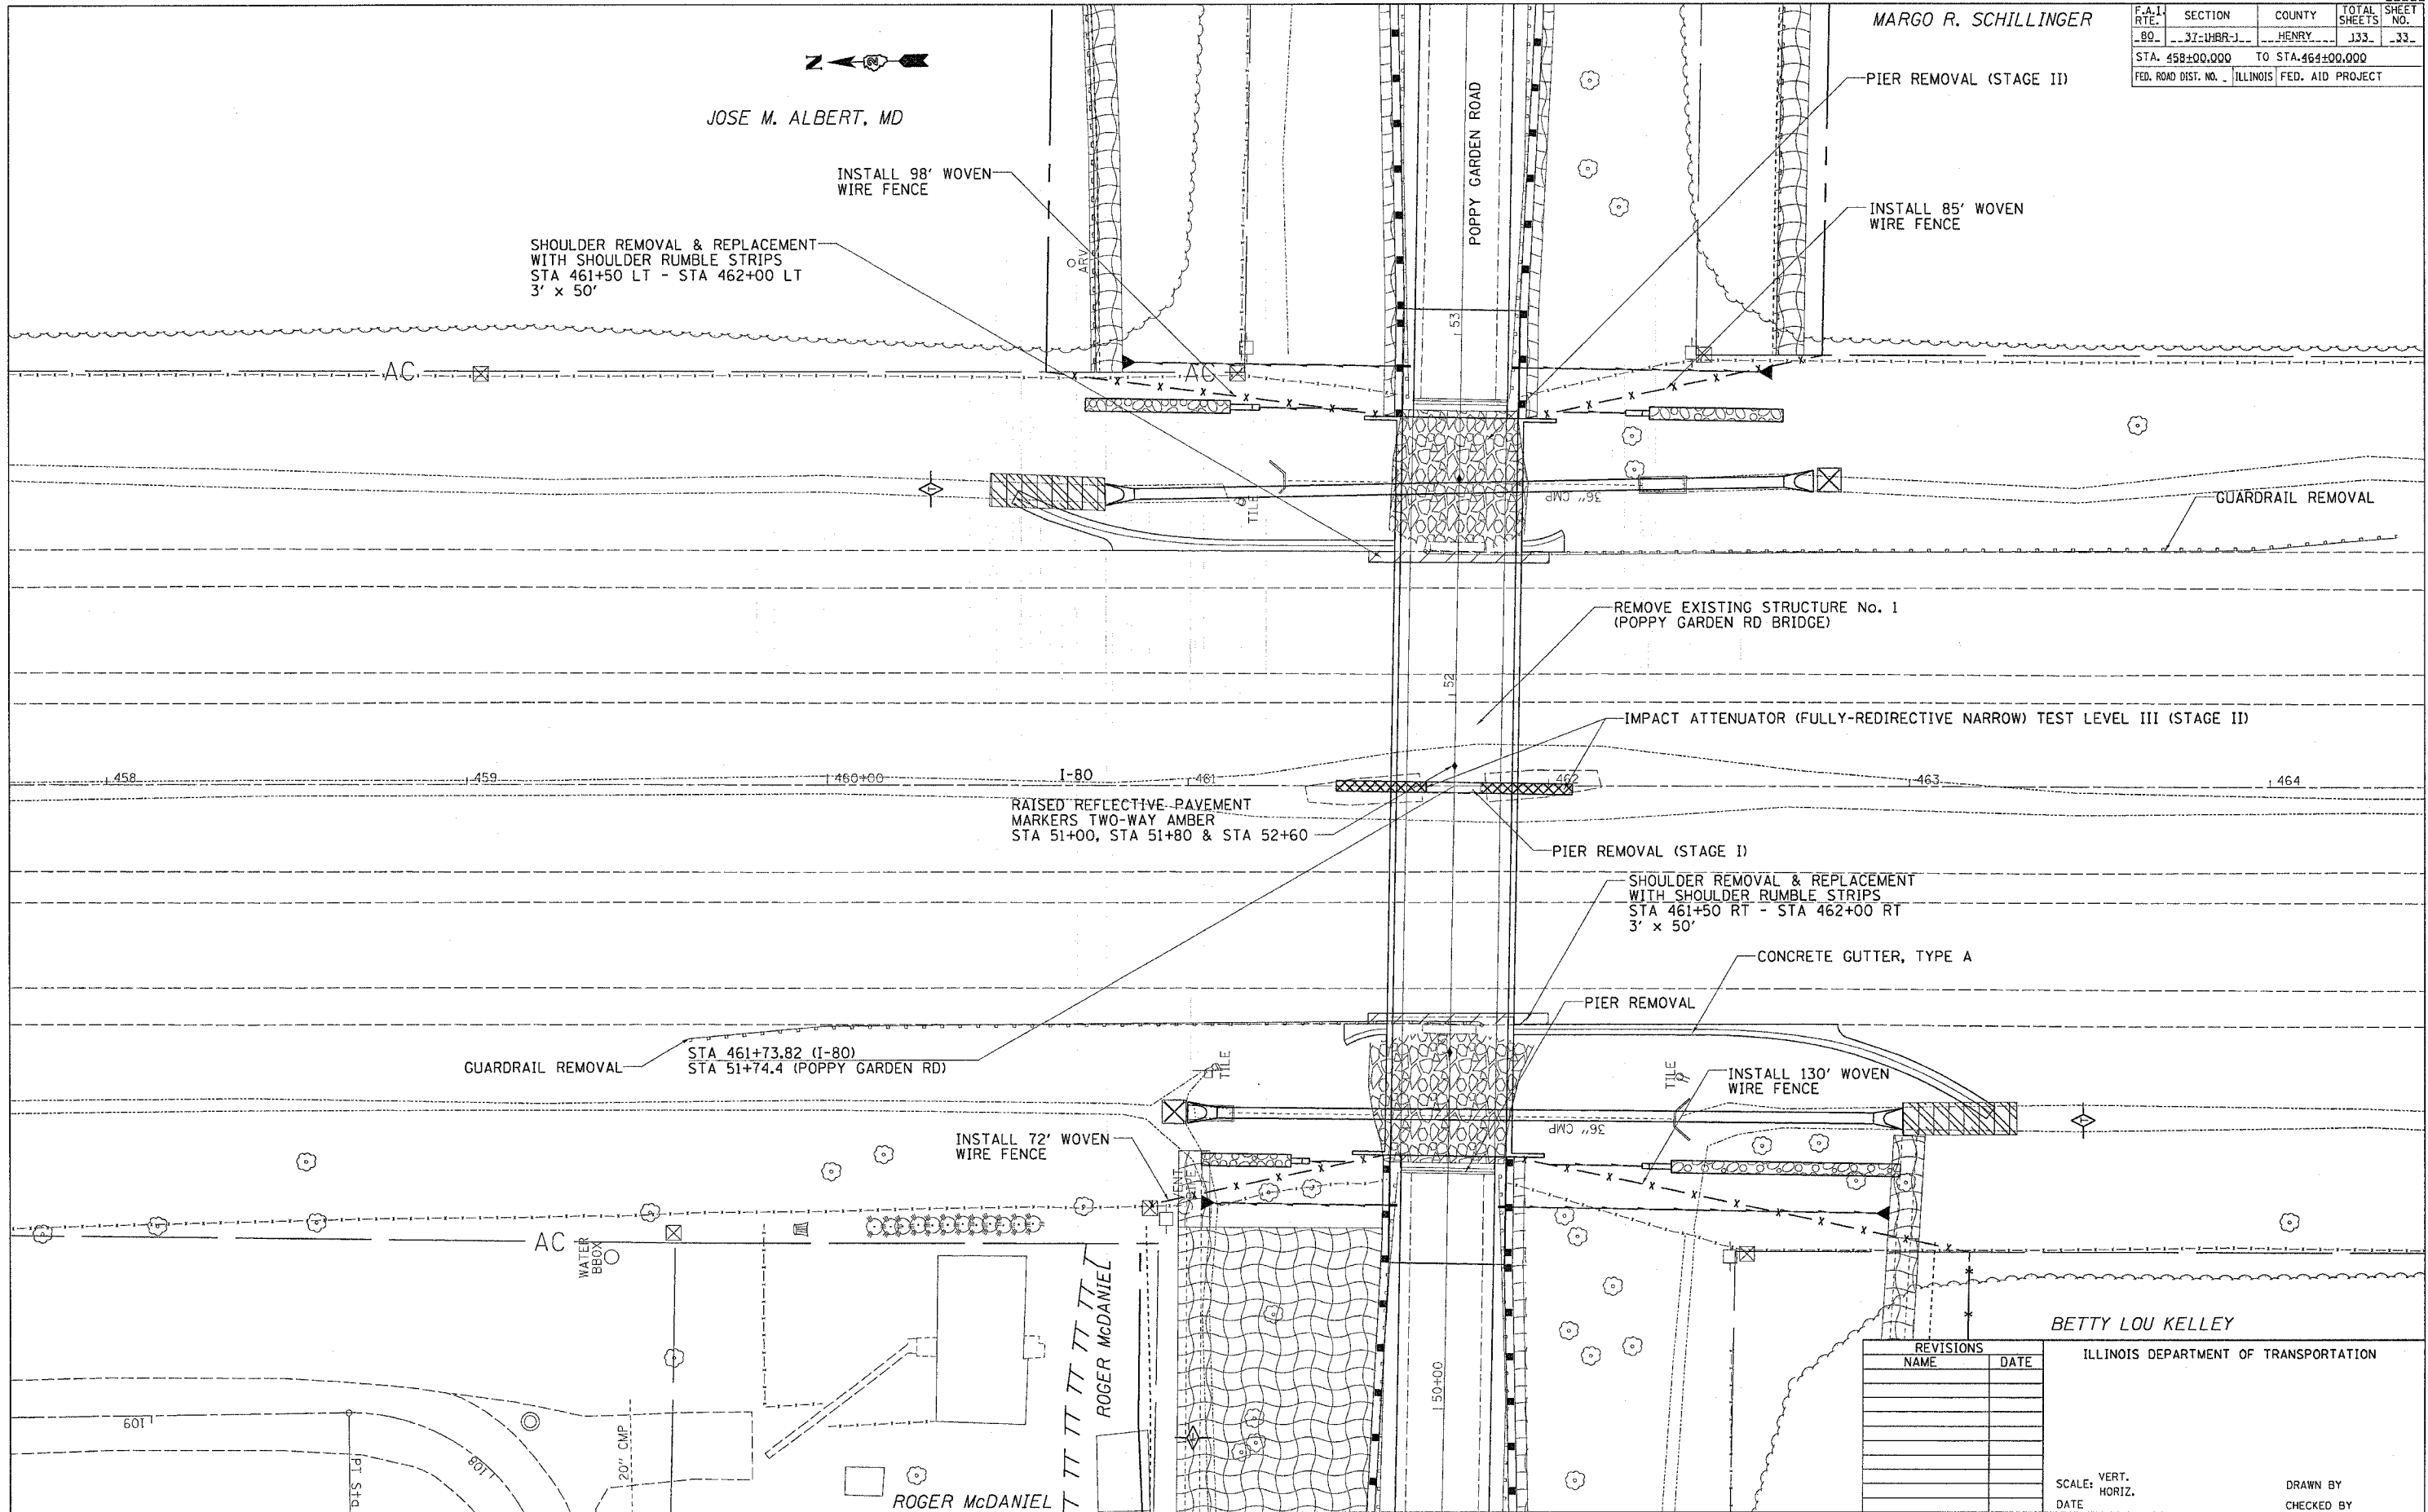

PLOT DATE = Mon Oct 02 09:41:28 2006
 FILE NAME = c:\p\proj\64602\1380\1380.dwg
 PLOT SCALE = 20.000000 / 1 IN.
 USER NAME = rmcDaniel

REVISIONS	
NAME	DATE

ILLINOIS DEPARTMENT OF TRANSPORTATION

SCALE: VERT. _____
 HORIZ. _____
 DATE _____

DRAWN BY _____
 CHECKED BY _____