



R.O.W. & EASEMENT DETAILS, PAVEMENT REMOVAL

F.A.I. RTE.	SECTION	COUNTY	TOTAL SHEETS	SHEET NO.
80	37-1HBR-1	HENRY	133	58
STA. 47+00.0000		TO STA. 53+00.0000		
FED. ROAD DIST. NO.	ILLINOIS	FED. AID PROJECT		

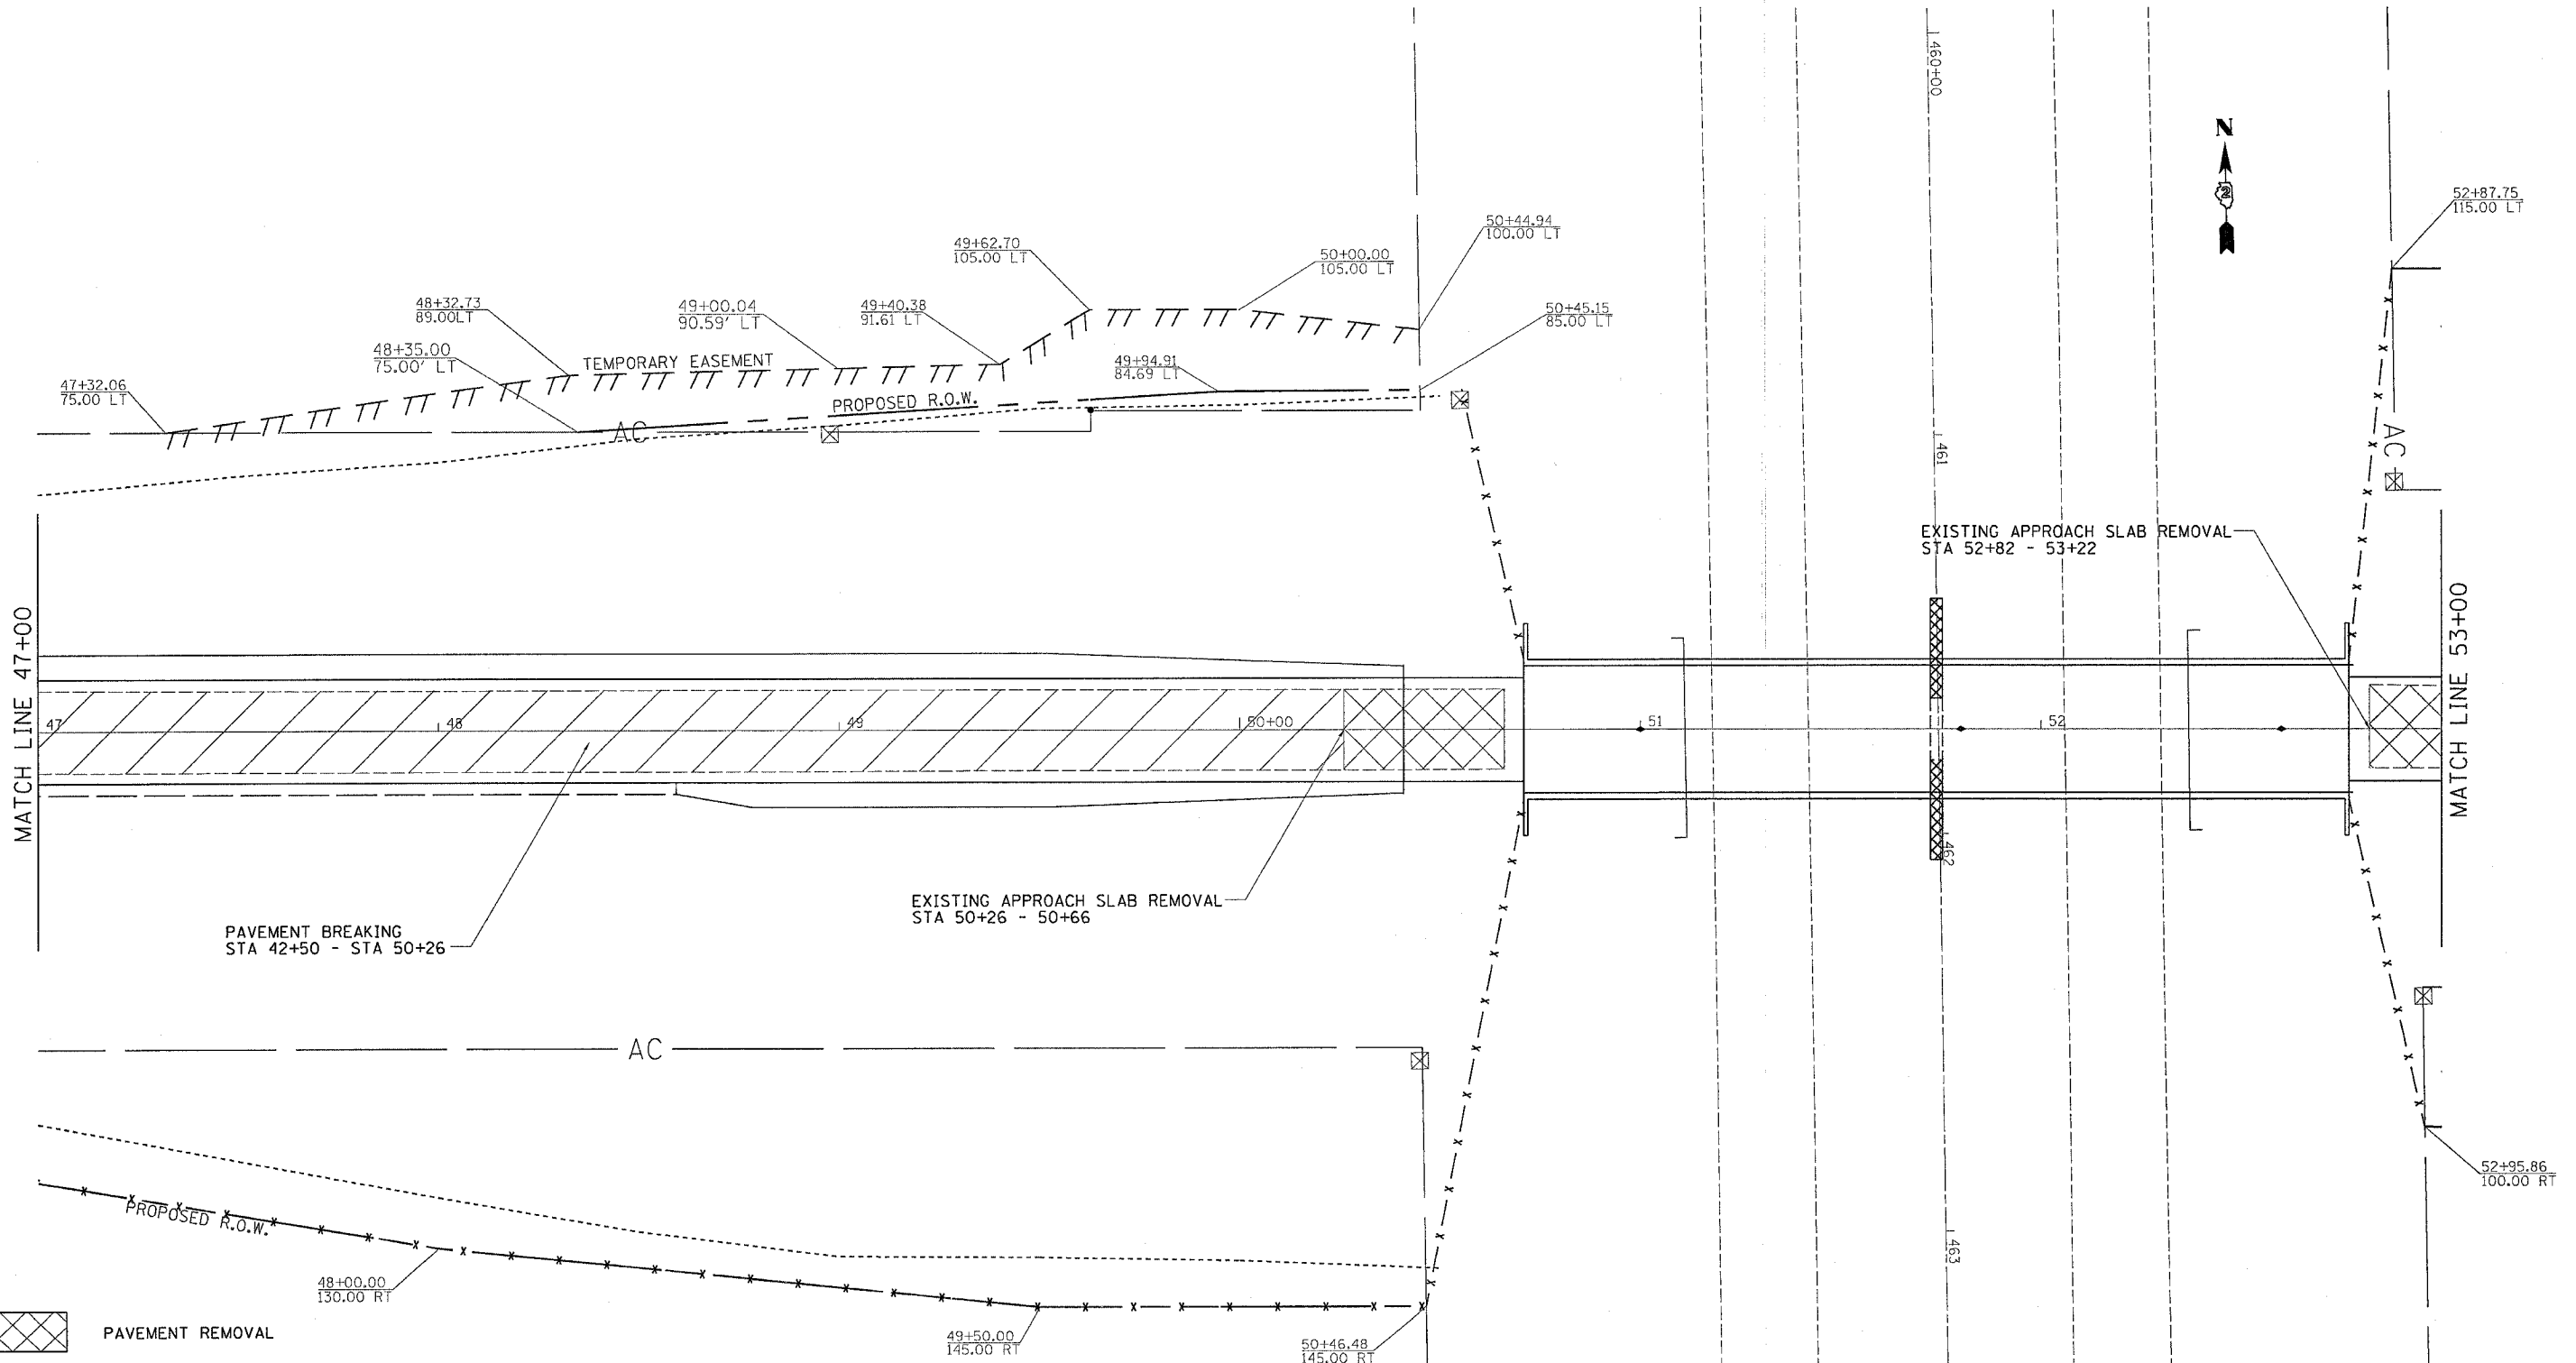

- PAVEMENT REMOVAL
- PAVEMENT BREAKING
- APPROACH SLAB REMOVAL

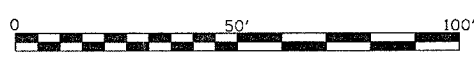

REVISIONS	
NAME	DATE

ILLINOIS DEPARTMENT OF TRANSPORTATION

SCALE: VERT. _____
HORIZ. _____

DATE _____

DRAWN BY _____
CHECKED BY _____

PLOT DATE = Fri, Sep 01 10:15:29 2006
 FILE NAME = c:\projects\64602\13108\13108-res.dgn
 PLOT SCALE = 28.0000' / IN.
 USER NAME = rnkmalj