



F.A.I. RTE.	SECTION	COUNTY	TOTAL SHEETS	SHEET NO.
37-148R-1		HENRY	133	59
STA. 53+00.0000		TO STA. 59+00.0000		
FED. ROAD DIST. NO.	ILLINOIS	FED. AID PROJECT		

R.O.W. & EASEMENT DETAILS, PAVEMENT REMOVAL

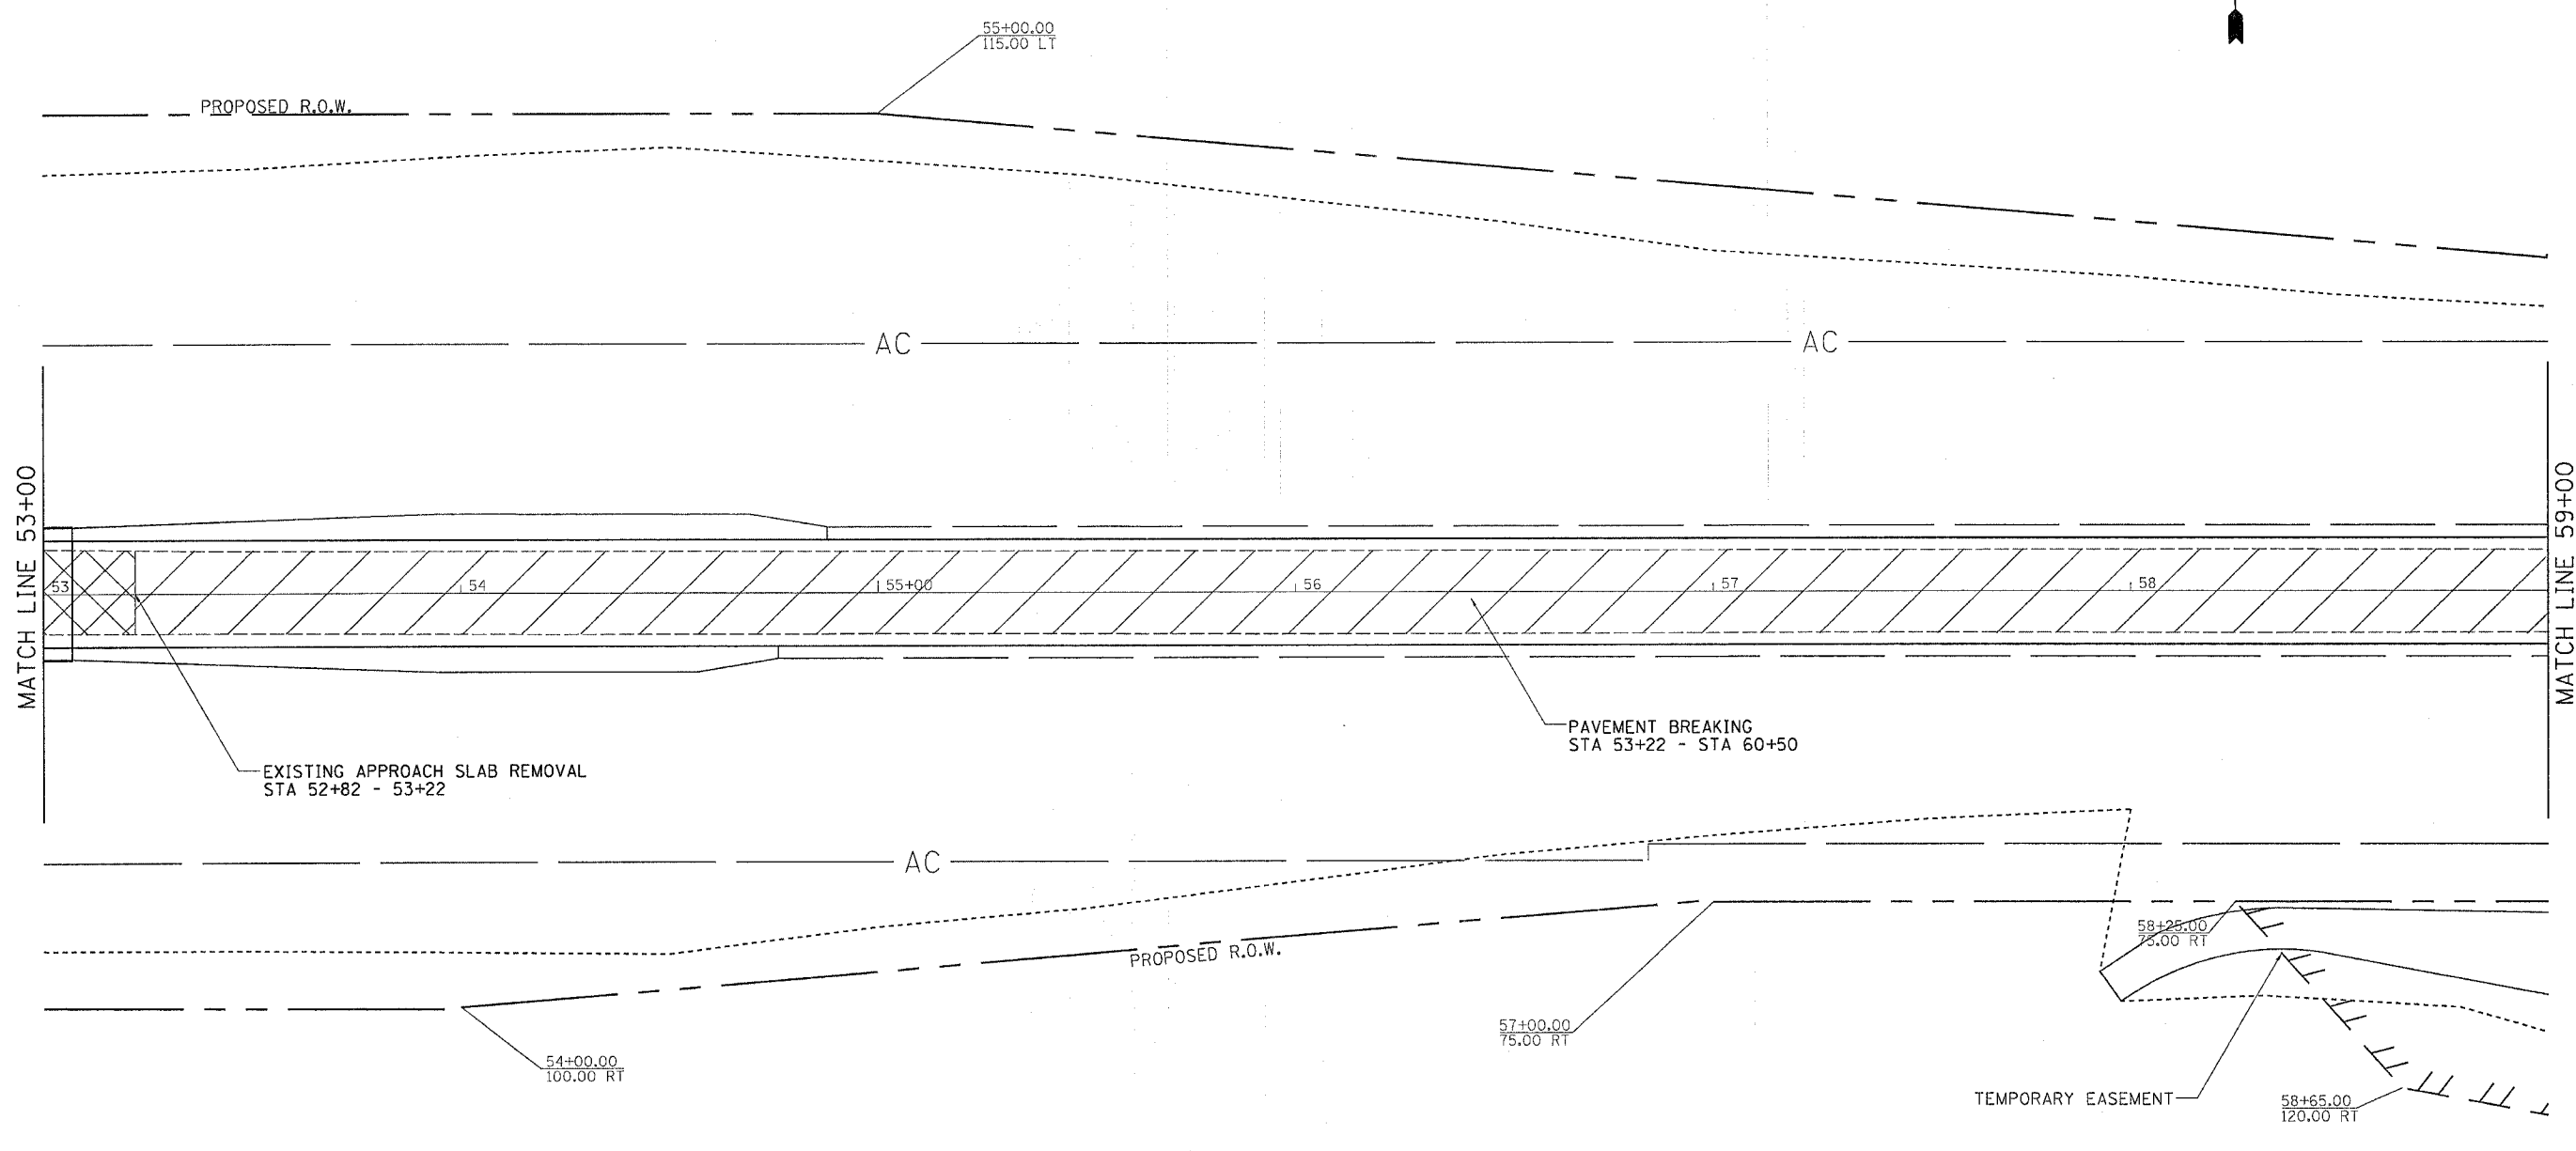

PLOT DATE = Mon, Oct 02 09:47:09 2006
 FILE NAME = 231380-03100-000.dgn
 PLOT SCALE = 20.0000' / IN.
 USER NAME = mchew1j

- PAVEMENT REMOVAL
- PAVEMENT BREAKING
- APPROACH SLAB REMOVAL

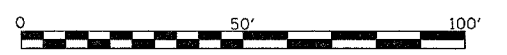

REVISIONS	
NAME	DATE

ILLINOIS DEPARTMENT OF TRANSPORTATION

SCALE: VERT. _____
 HORIZ. _____

DATE _____

DRAWN BY _____
 CHECKED BY _____