


F.A.I. RTE.	SECTION	COUNTY	TOTAL SHEETS	SHEET NO.
80	37-1HBR-1	HENRY	133	112
STA. 49+50.0000		TO STA. 50+00.0000		
FED. ROAD DIST. NO.		ILLINOIS FED. AID PROJECT		

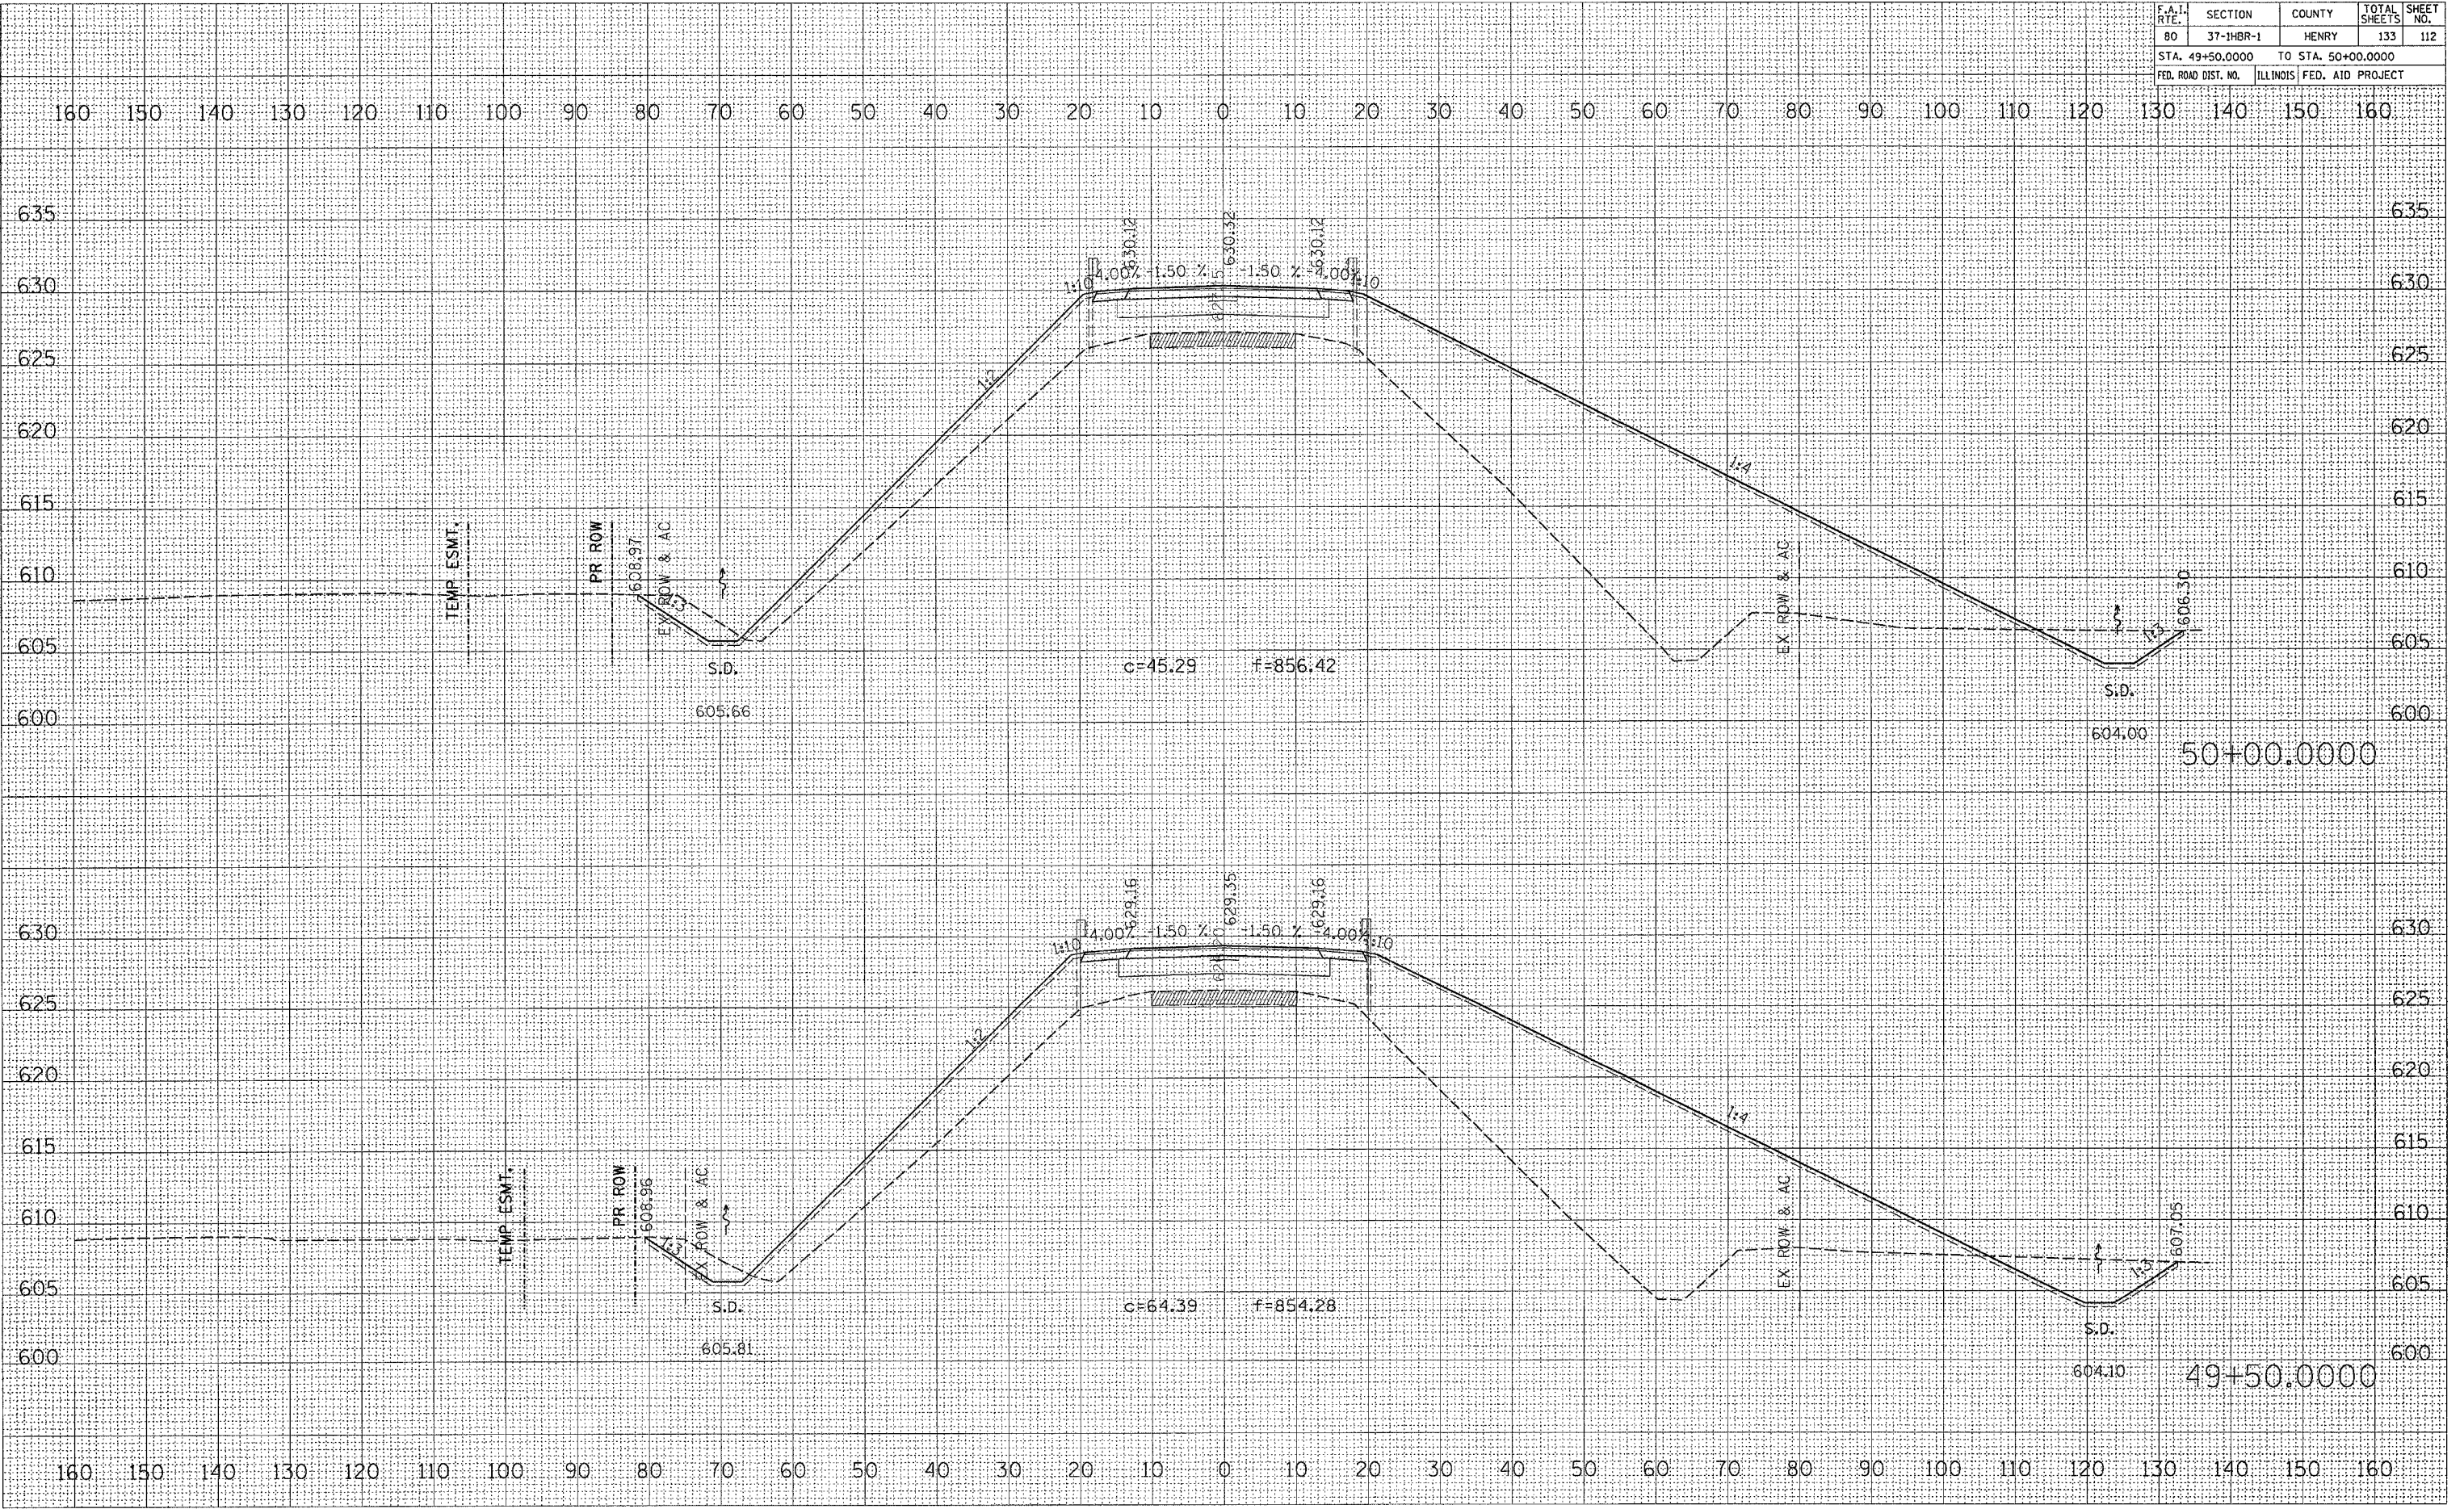

FINAL SURVEYED BY DATE
 SURVEYED BY DATE
 NOTE BOOK NO.
 TEMPLATE NO.
 AREAS CHECKED

ORIGINAL SURVEYED BY DATE
 SURVEYED BY DATE
 NOTE BOOK NO.
 TEMPLATE NO.
 AREAS CHECKED

PLOT DATE = F:_S\B11010147_2006
 FILE NAME = c:\p\projects\2010\ad\3100\ad\3100.dwg
 PLOT SCALE = 0.0000 / IN.
 USER NAME = mkeselj