


| F.A.I. RTE. | SECTION | COUNTY | TOTAL SHEETS | SHEET NO. |
|---|-----------|--------|--------------|-----------|
| 80 | 37-1HBR-1 | HENRY | 133 | 124 |
| STA. 101+00.000 TO STA. 102+00.000 | | | | |
| FED. ROAD DIST. NO. ILLINOIS FED. AID PROJECT | | | | |

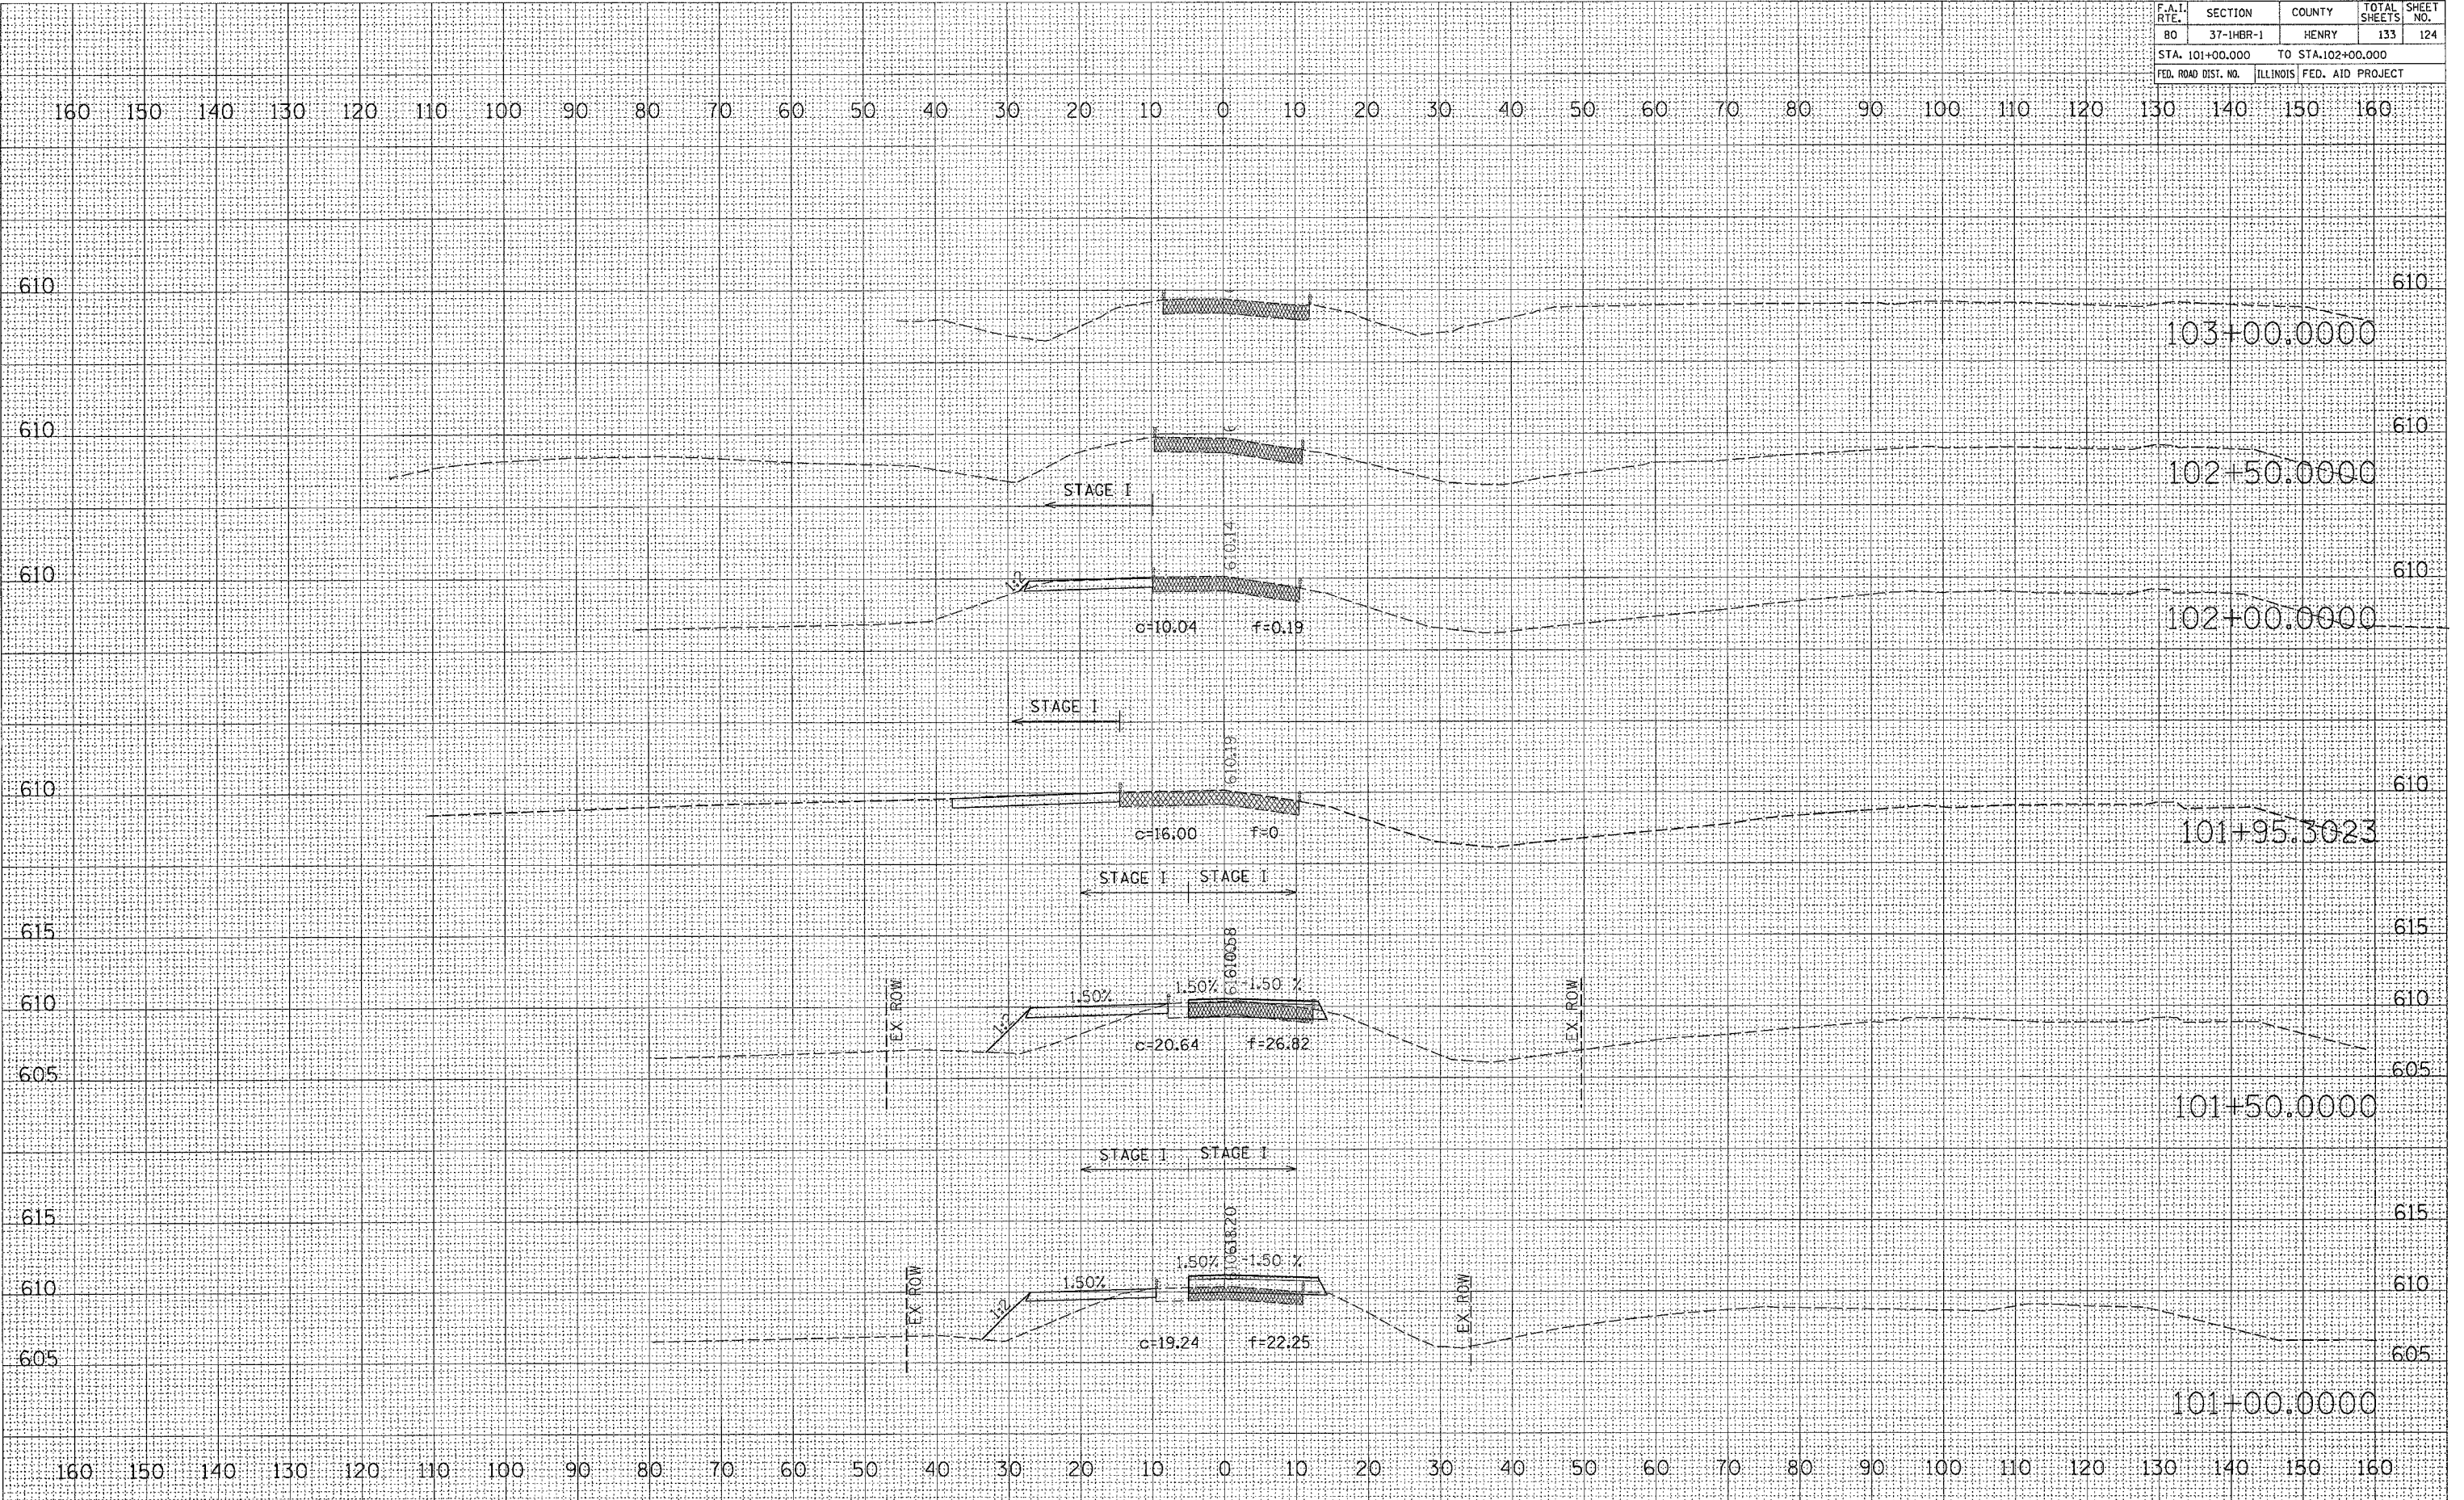

STAGE I CARROLL ST

| DATE | BY |
|------|----|
| | |
| | |
| | |
| | |

| DATE | BY |
|------|----|
| | |
| | |
| | |
| | |

ORIGINAL SURVEY NO. _____
 SURVEYED BY _____
 FILE NAME = c:\projects\201108\101\101.dwg
 PLOT SCALE = 1/8" = 1'-0"
 USER NAME = mckesj

PLOT DATE = Fri, Sep 01 10:15:15, 2006
 FILE NAME = c:\projects\201108\101\101.dwg
 PLOT SCALE = 1/8" = 1'-0"
 USER NAME = mckesj