


# TYPICAL SECTIONS


F.A.P. RTE.	SECTION	COUNTY	TOTAL SHEETS	SHEET NO.
17	16-T	CARROLL	47	5
FED. ROAD DIST. NO.		ILLINOIS	FED. AID PROJECT	

**CONTRACT NO. 64897**

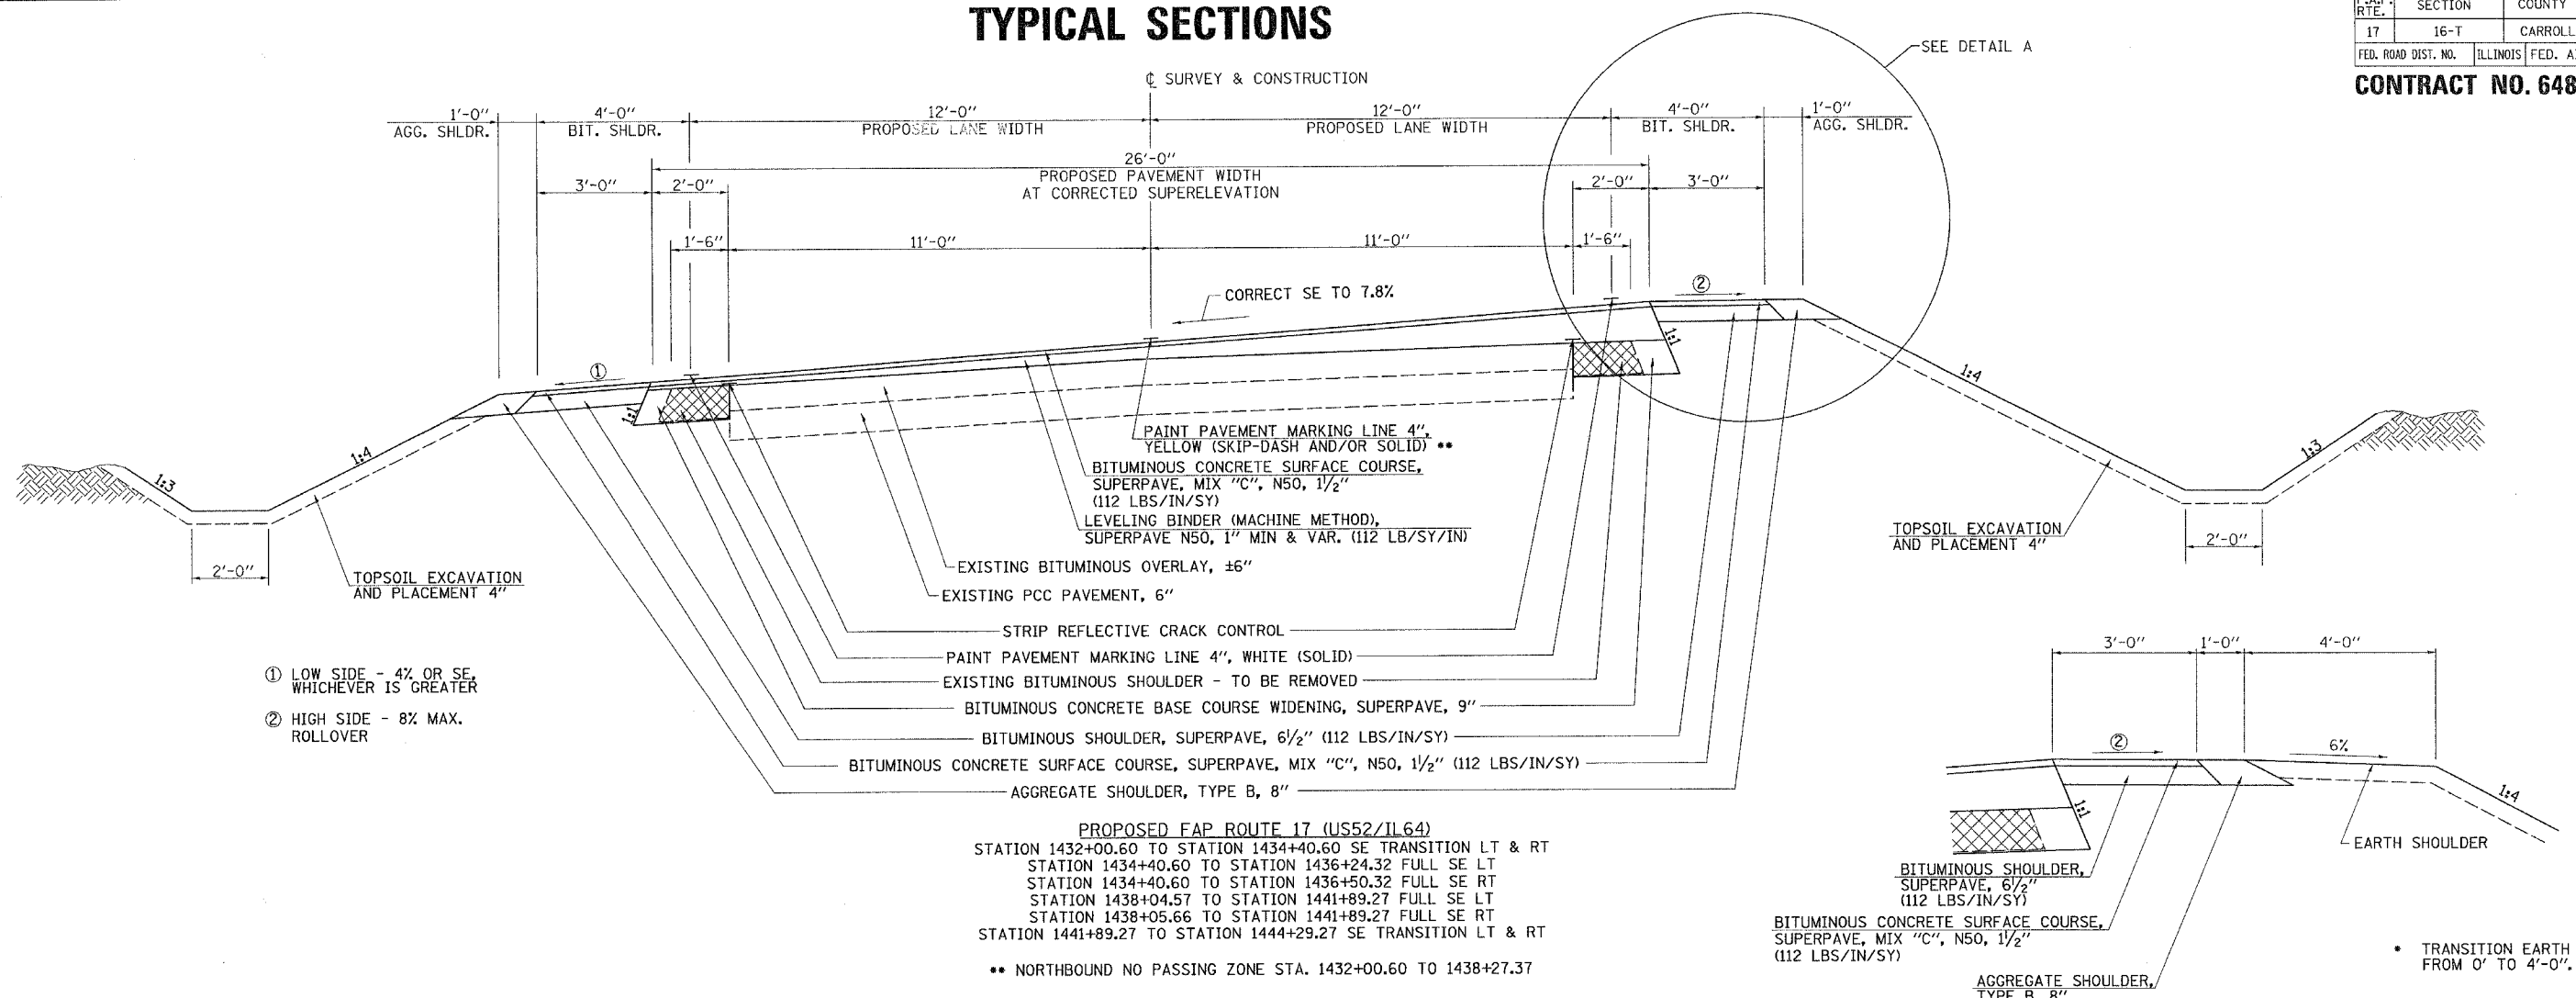

- ① LOW SIDE - 4% OR SE, WHICHEVER IS GREATER
- ② HIGH SIDE - 8% MAX. ROLLOVER

**PROPOSED FAP ROUTE 17 (US52/IL64)**  
 STATION 1432+00.60 TO STATION 1434+40.60 SE TRANSITION LT & RT  
 STATION 1434+40.60 TO STATION 1436+24.32 FULL SE LT  
 STATION 1434+40.60 TO STATION 1436+50.32 FULL SE RT  
 STATION 1438+04.57 TO STATION 1441+89.27 FULL SE LT  
 STATION 1438+05.66 TO STATION 1441+89.27 FULL SE RT  
 STATION 1441+89.27 TO STATION 1444+29.27 SE TRANSITION LT & RT  
 \*\* NORTHBOUND NO PASSING ZONE STA. 1432+00.60 TO 1438+27.37

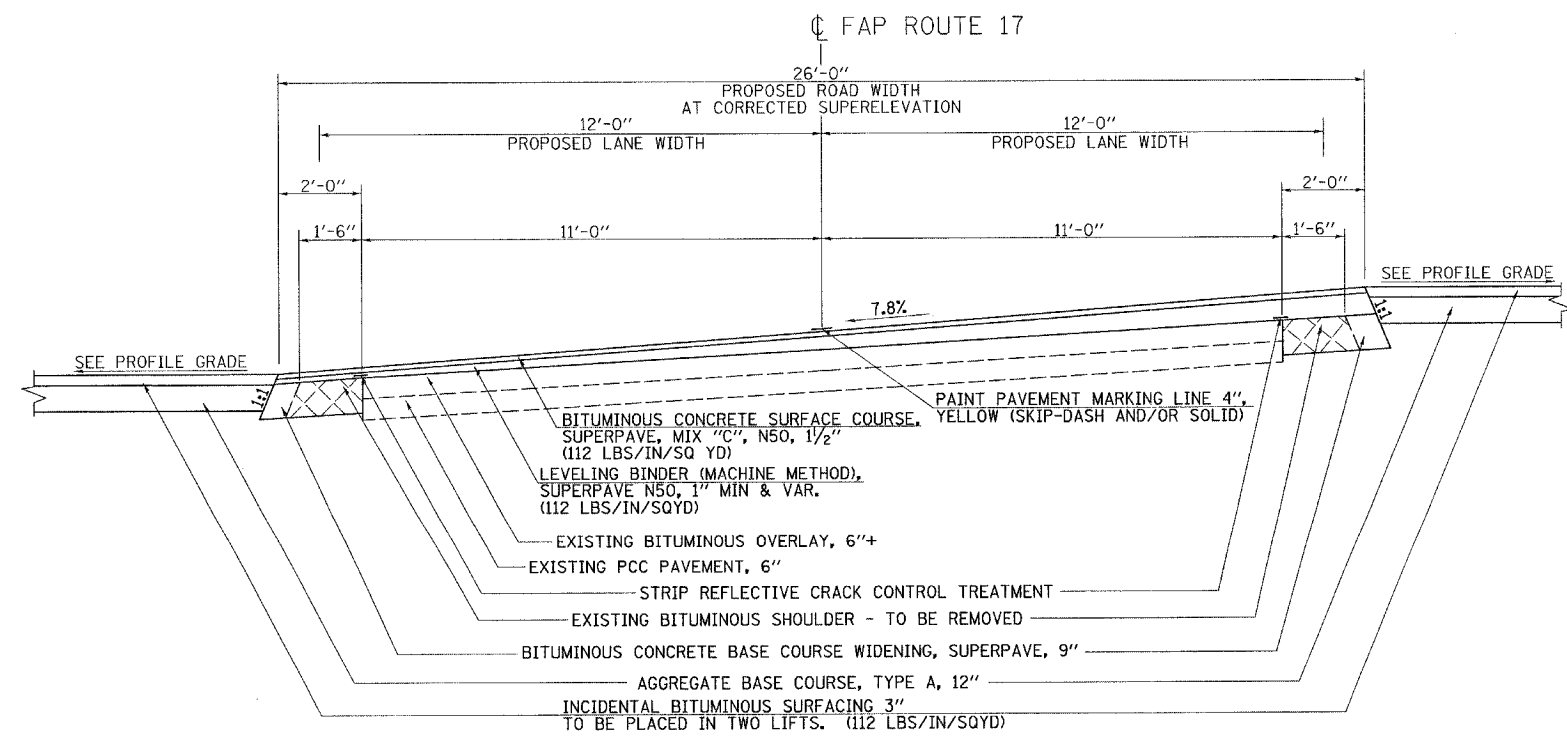

**PROPOSED FAP ROUTE 17 (US52/IL64)**  
 STATION 1436+24.32 TO STATION 1438+04.57 FULL SE LT  
 STATION 1436+50.32 TO STATION 1438+05.66 FULL SE RT

- DETAIL A**
- STATION 1440+65 TO STATION 1441+05 LT \*
  - STATION 1441+05 TO STATION 1442+05 LT \*
  - STATION 1442+05 TO STATION 1442+45 LT \*
  - STATION 1440+35 TO STATION 1440+75 RT \*
  - STATION 1440+75 TO STATION 1441+75 RT \*
  - STATION 1441+75 TO STATION 1442+15 RT \*

**NOTE:**  
 PAVING SHALL BE COMPLETED USING ALTERNATE LANE CLOSURES SO THAT PAVING OPERATIONS WILL NOT RESULT IN A DROP OFF OF GREATER THAN 3".

REVISIONS	
NAME	DATE

ILLINOIS DEPARTMENT OF TRANSPORTATION

**FAP ROUTE 17  
TYPICAL SECTIONS**

DRAWN BY TJD  
 CHECKED BY AWM  
 DATE 8/10/2006