



F.A.P. RTE.	SECTION	COUNTY	TOTAL SHEETS	SHEET NO.
17	16-T	CARROLL	47	6
FED. ROAD DIST. NO.	ILLINOIS	FED. AID PROJECT		

CONTRACT NO. 64897

TYPICAL SECTIONS

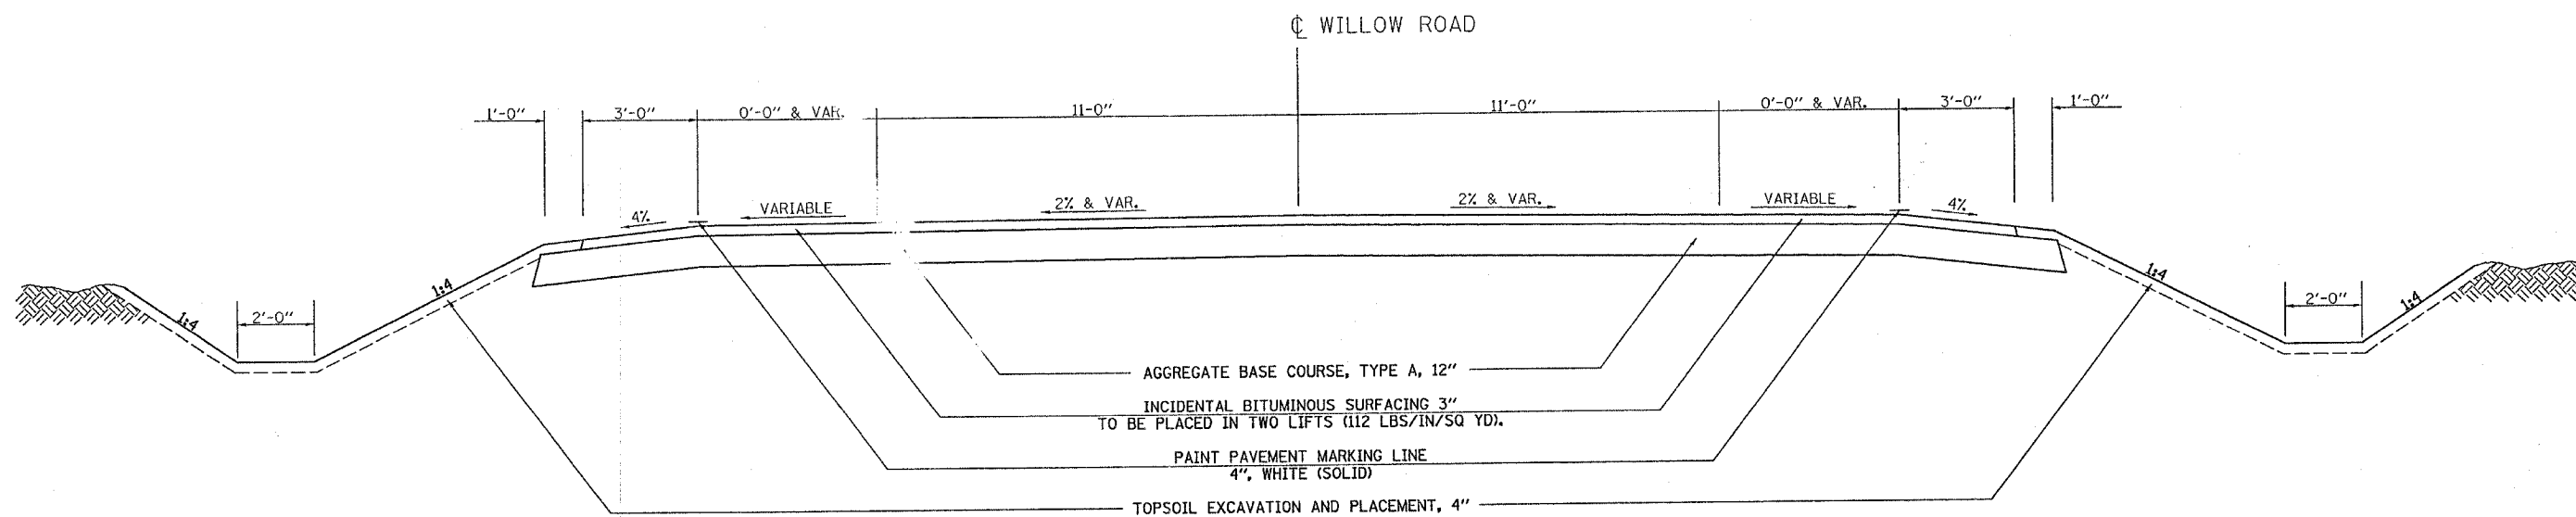

PROPOSED WILLOW ROAD
STATION 101+75.84 TO STATION 104+58.46

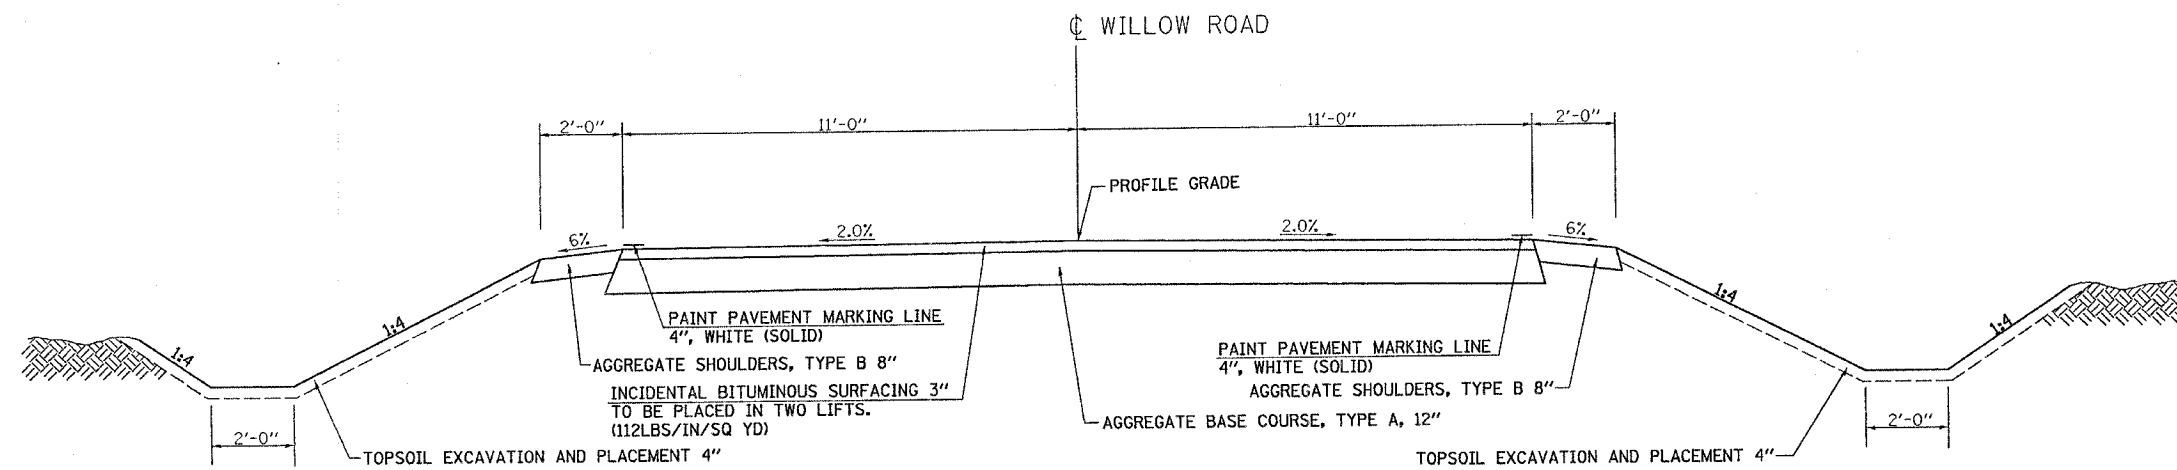

PROPOSED WILLOW ROAD
STATION 104+58.46 TO STATION 105+20.00

REVISIONS	
NAME	DATE

ILLINOIS DEPARTMENT OF TRANSPORTATION

WILLOW ROAD TYPICAL SECTIONS

DATE 8/22/2006
DRAWN BY JCW
CHECKED BY AWM