


NOTES:
 THE CONTRACTOR SHALL NOTIFY THE RESIDENT ENGINEER THREE WEEKS (21 DAYS) PRIOR TO THE ANTICIPATED CLOSURE DATE.
 DISTRICT 3 WILL PROVIDE US 6 (M-4) SIGNS. UPON TERMINATION OF DETOUR THE CONTRACTOR SHALL RETURN THE SIGNS, IN GOOD CONDITION, TO THE DISTRICT.
 ALL DIRECTIONAL ARROWS SHALL BE BLACK WITH FLUORESCENT ORANGE.
 M5 AND M6 SIGNS SHALL BE 21 x 15.
 M4-8 SIGNS SHALL BE 24 x 12.

DETOUR SIGNS

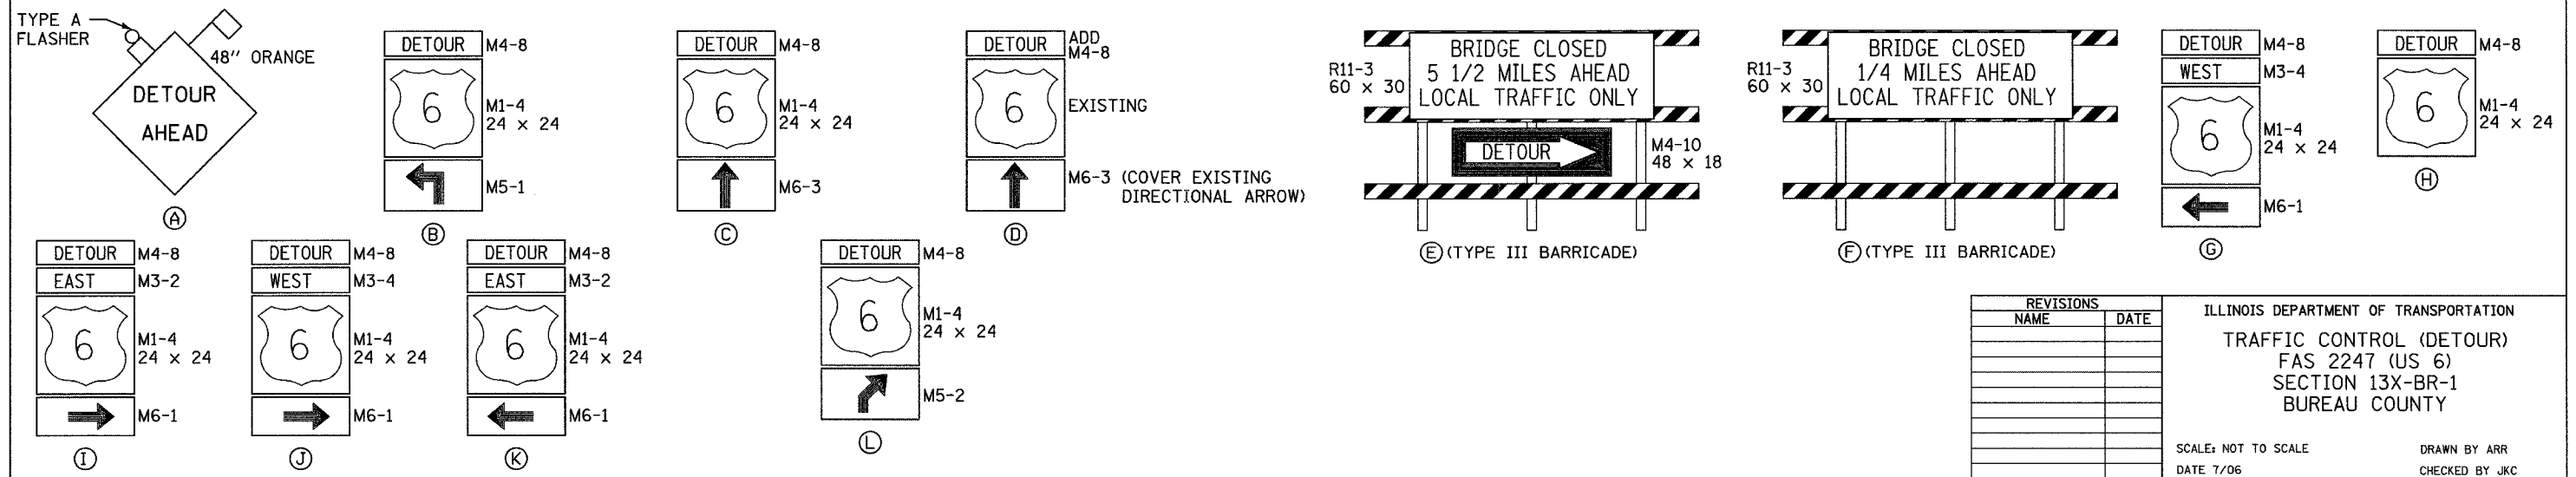

PLOT DATE = 94/88
 FILE NAME = Z0899TRAFFICNTL
 USER NAME = CHANS

REVISIONS	
NAME	DATE

ILLINOIS DEPARTMENT OF TRANSPORTATION
 TRAFFIC CONTROL (DETOUR)
 FAS 2247 (US 6)
 SECTION 13X-BR-1
 BUREAU COUNTY

SCALE: NOT TO SCALE
 DATE 7/06
 DRAWN BY ARR
 CHECKED BY JKC