


F.A.P. RTE.	SECTION	COUNTY	TOTAL SHEETS	SHEET NO.
627	(I-1) BR & I	LA SALLE	106	60
STA. TO STA.		ILLINOIS FED. AID PROJECT		
FED. ROAD DIST. NO.		ILLINOIS FED. AID PROJECT		

SHEET NO. 612
OF 12 SHEETS

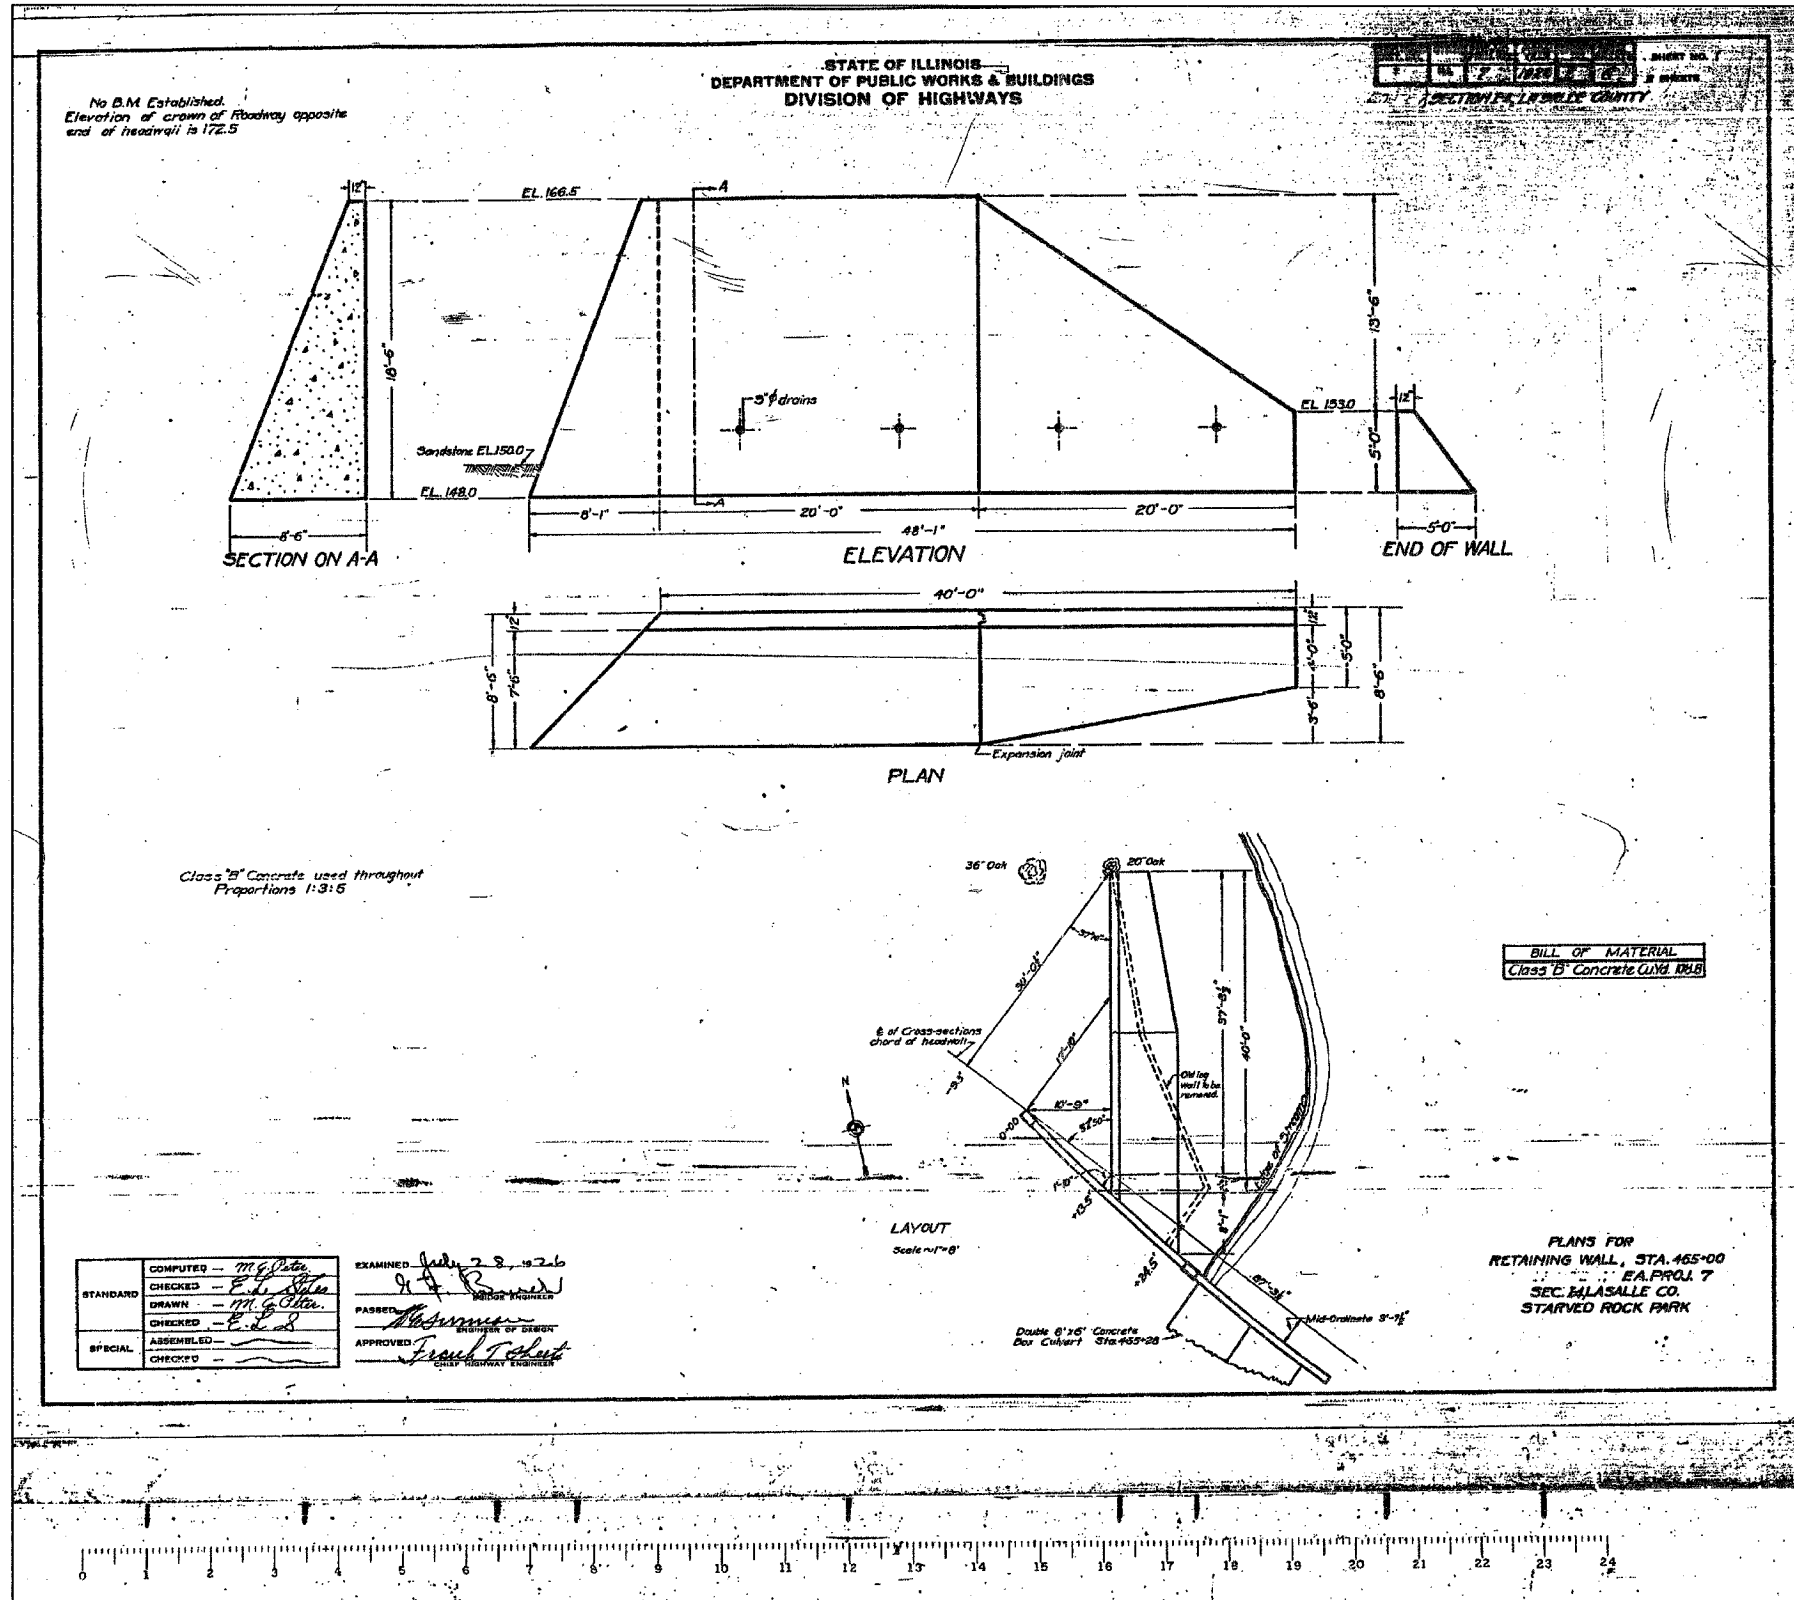

FOR INFORMATIONAL
USE ONLY

DESIGNED BY J.M.L.	 2700 Midway Drive Bloomington, Illinois 61704 309/883-2435, 309/883-1671 fax	FILE NO. 24-6772
DRAWN BY D.J.M.		DATE 05-12-06
CHECKED BY M.S.W.		SHEET NO. 60 of 106

EXISTING PLANS
IL ROUTE 71
SOLDIER PILE RETAINING WALL
F.A.P. ROUTE 627 - SEC. (I-1) BR & I
LA SALLE COUNTY
STATION 462+24.35 TO STATION 464+94.66
PROPOSED STRUCTURE NO. 050-W004