


F.A.P. RTE.	SECTION	COUNTY	TOTAL SHEETS	SHEET NO.
627	(I-1) BR & I	LA SALLE	106	68
STA.	TO STA.			
FED. ROAD DIST. NO.	ILLINOIS	FED. AID PROJECT		

SHEET NO. H8
OF 26 SHEETS

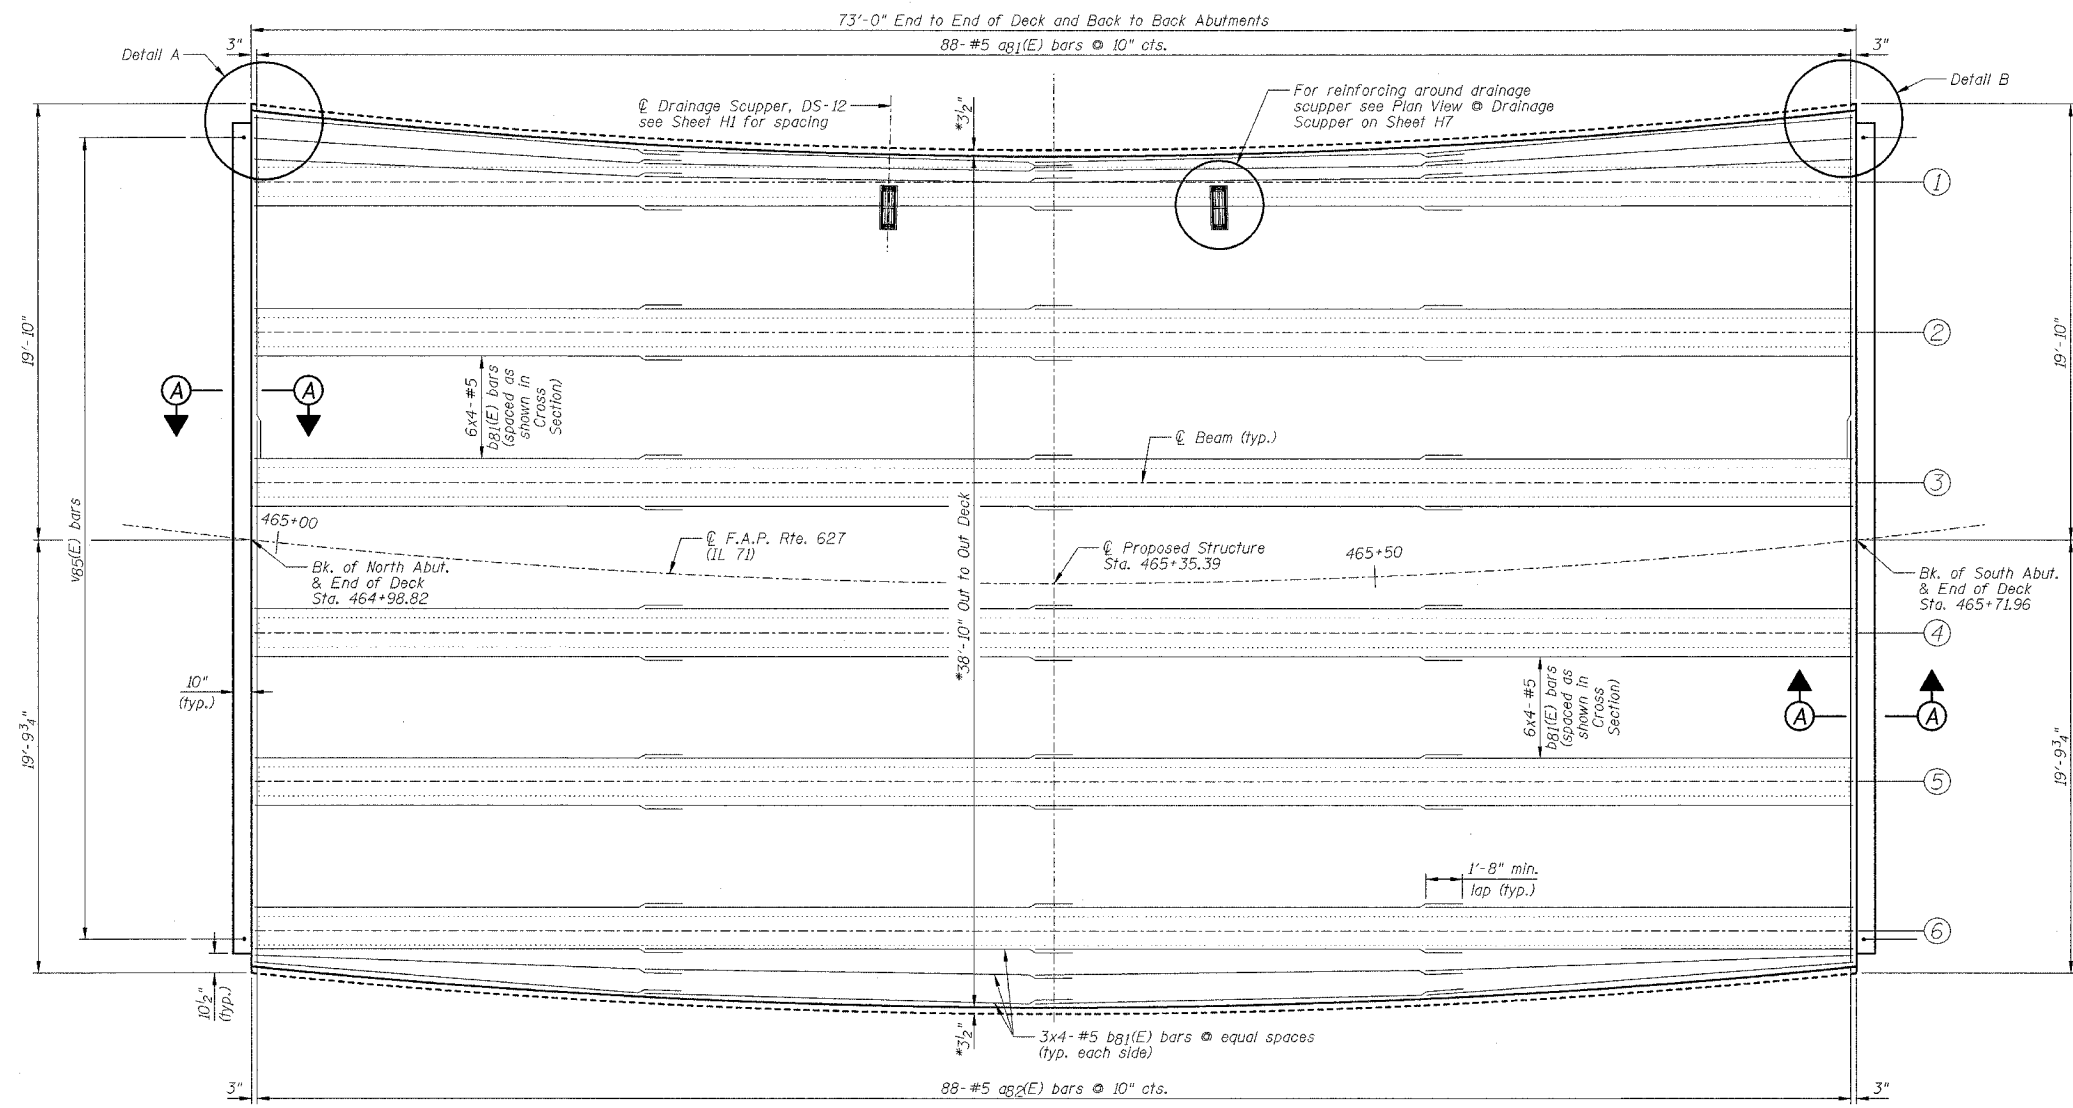

SLAB PLAN BOTTOM REINFORCING

NOTES:

- 1.) Work this sheet with Sheets H7, H9 thru H11.
- 2.) Reinforcement bars designated (E) shall be epoxy coated.
- 3.) See Sheet H10 for Superstructure Details and Bill of Materials.
- 4.) See Sheets H12 & H13 for Section A-A and diaphragm details.
- 5.) See Sheets H17 & H18 for sections of abutments.
- 6.) Fan bars as required for curve.
- 7.) Bars indicated thus 20 x 4-#5 etc. indicates 20 lines of bars with 4 lengths per line.
- 8.) Minimum lap length #5 bar = 1'-8";
#6 bar = 2'-0"
- 9.) For Detail A & Detail B see Sheet H7.
- 10.) *Indicates dimensions are measured radially.

SUPERSTRUCTURE DECK
IL ROUTE 71
OVER TRIBUTARY TO ILLINOIS RIVER
F.A.P. ROUTE 627 - SEC. (I-1) BR & I
LA SALLE COUNTY
STATION 465+35.39
STRUCTURE NO. 050-0239

DESIGNED BY J.M.L.	Farnsworth GROUP 2700 McDraw Drive Bloomington, Illinois 61704 304/953-8435, 304/982-9371 fax	FILE NO. 24-6772
DRAWN BY D.J.M.		DATE 05-12-06
CHECKED BY M.S.W.		SHEET NO. 68 of 106