


F.A.P. RTE.	SECTION	COUNTY	TOTAL SHEETS	SHEET NO.
627	(I-1) BR & I	LA SALLE	106	69
STA.		TO STA.		
FED. ROAD DIST. NO.		ILLINOIS FED. AID PROJECT		

SHEET NO. H9
OF 26 SHEETS

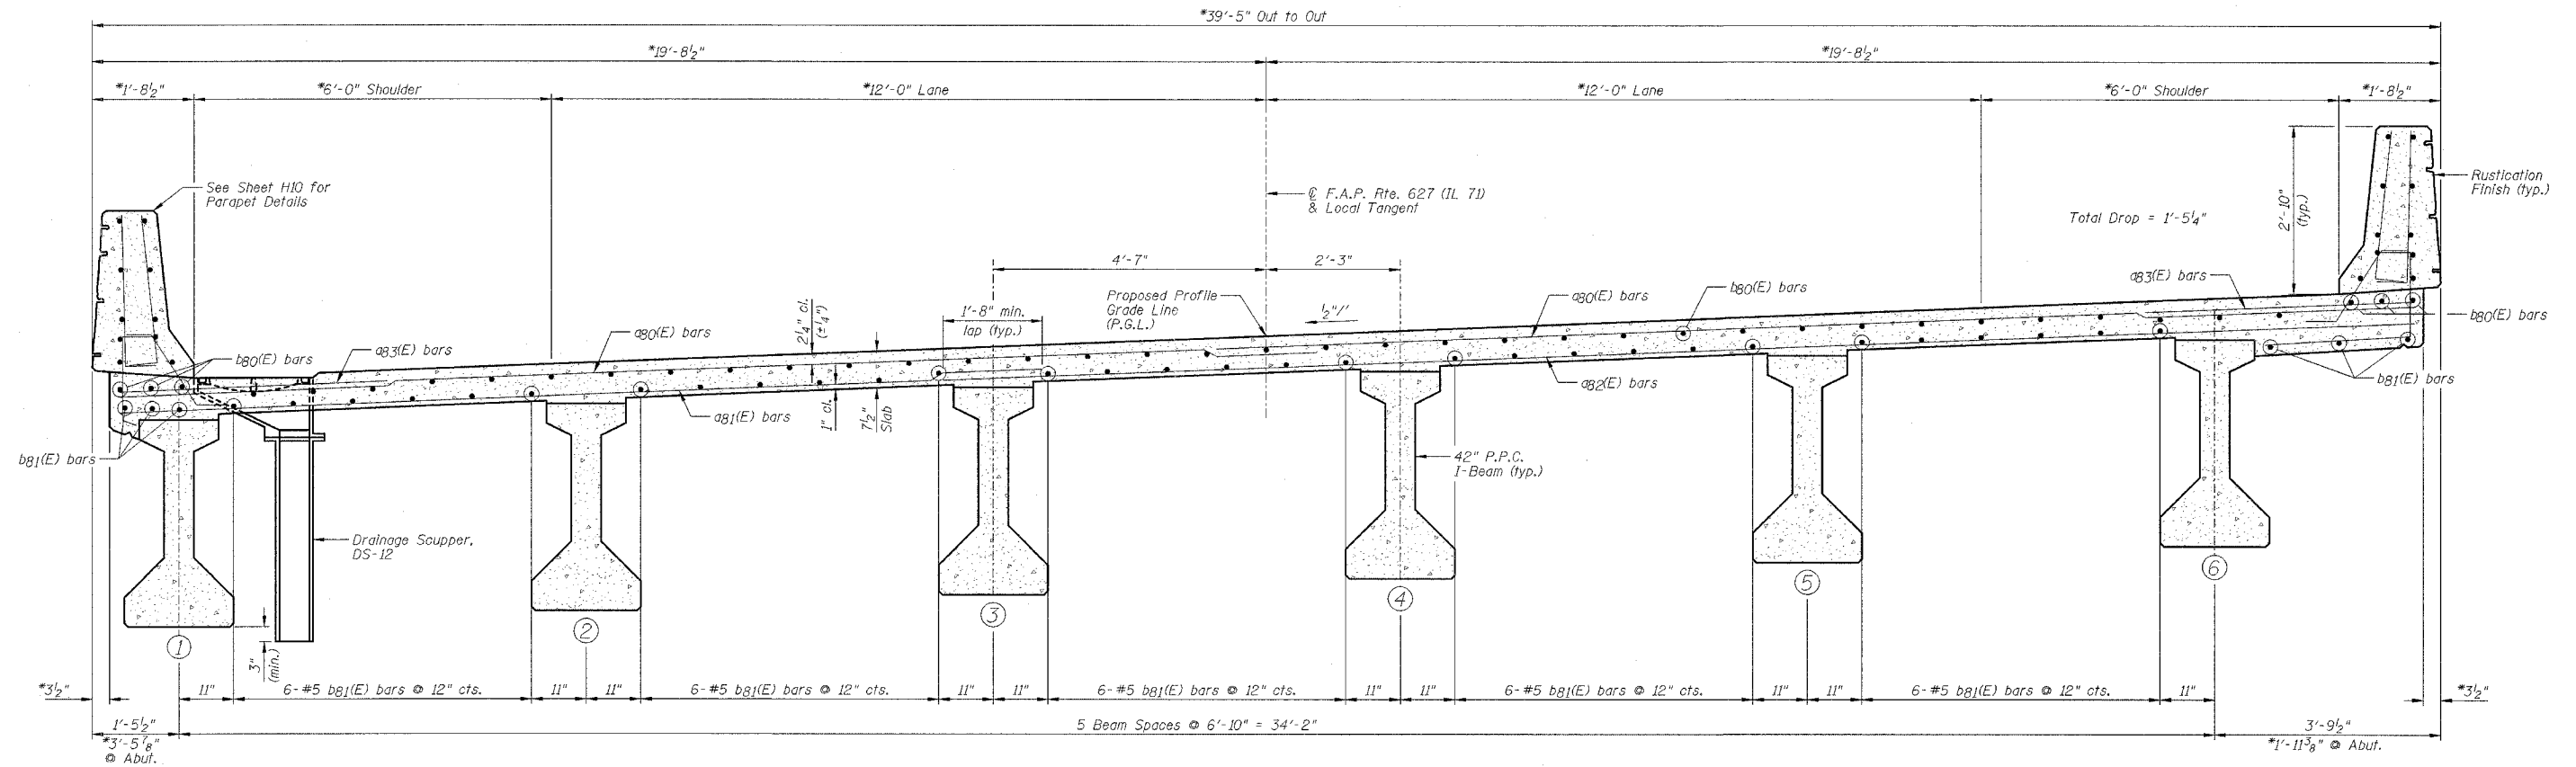

CROSS SECTION
@ Sta. 465+35.39 looking South

NOTES:

- 1.) Work this sheet with Sheets H7, H8, H10 & H11.
- 2.) Reinforcement bars designated (E) shall be epoxy coated.
- 3.) *Dimensions measured radially.
- 4.) See Sheet H18 for "Rustication Finish" locations.

SUPERSTRUCTURE CROSS SECTION

IL ROUTE 71
OVER TRIBUTARY TO ILLINOIS RIVER
F.A.P. ROUTE 627 - SEC. (I-1) BR & I
LA SALLE COUNTY
STATION 465+35.39
STRUCTURE NO. 050-0239

DESIGNED BY J.M.L.	<p>2709 McGraw Drive Bloomington, Illinois 61704 309/883-6436, 309/883-1871 fax</p>	FILE NO. 24-6772
DRAWN BY D.J.M.		DATE 05-12-06
CHECKED BY M.S.W.		SHEET NO. 69 OF 106