


F.A.P. RTE.	SECTION	COUNTY	TOTAL SHEETS	SHEET NO.
627	(I-1) BR & I	LA SALLE	106	85
STA.		TO STA.		
FED. ROAD DIST. NO.		ILLINOIS	FED. AID PROJECT	

SHEET NO. H25
OF 26 SHEETS

ROUTE	SECTION	COUNTY	TOTAL SHEETS	SH. NUM.
1005 WET	1005 WET	LA SALLE	106	85
F.H.N.A. RES. 4		ILLINOIS	PROJECT	

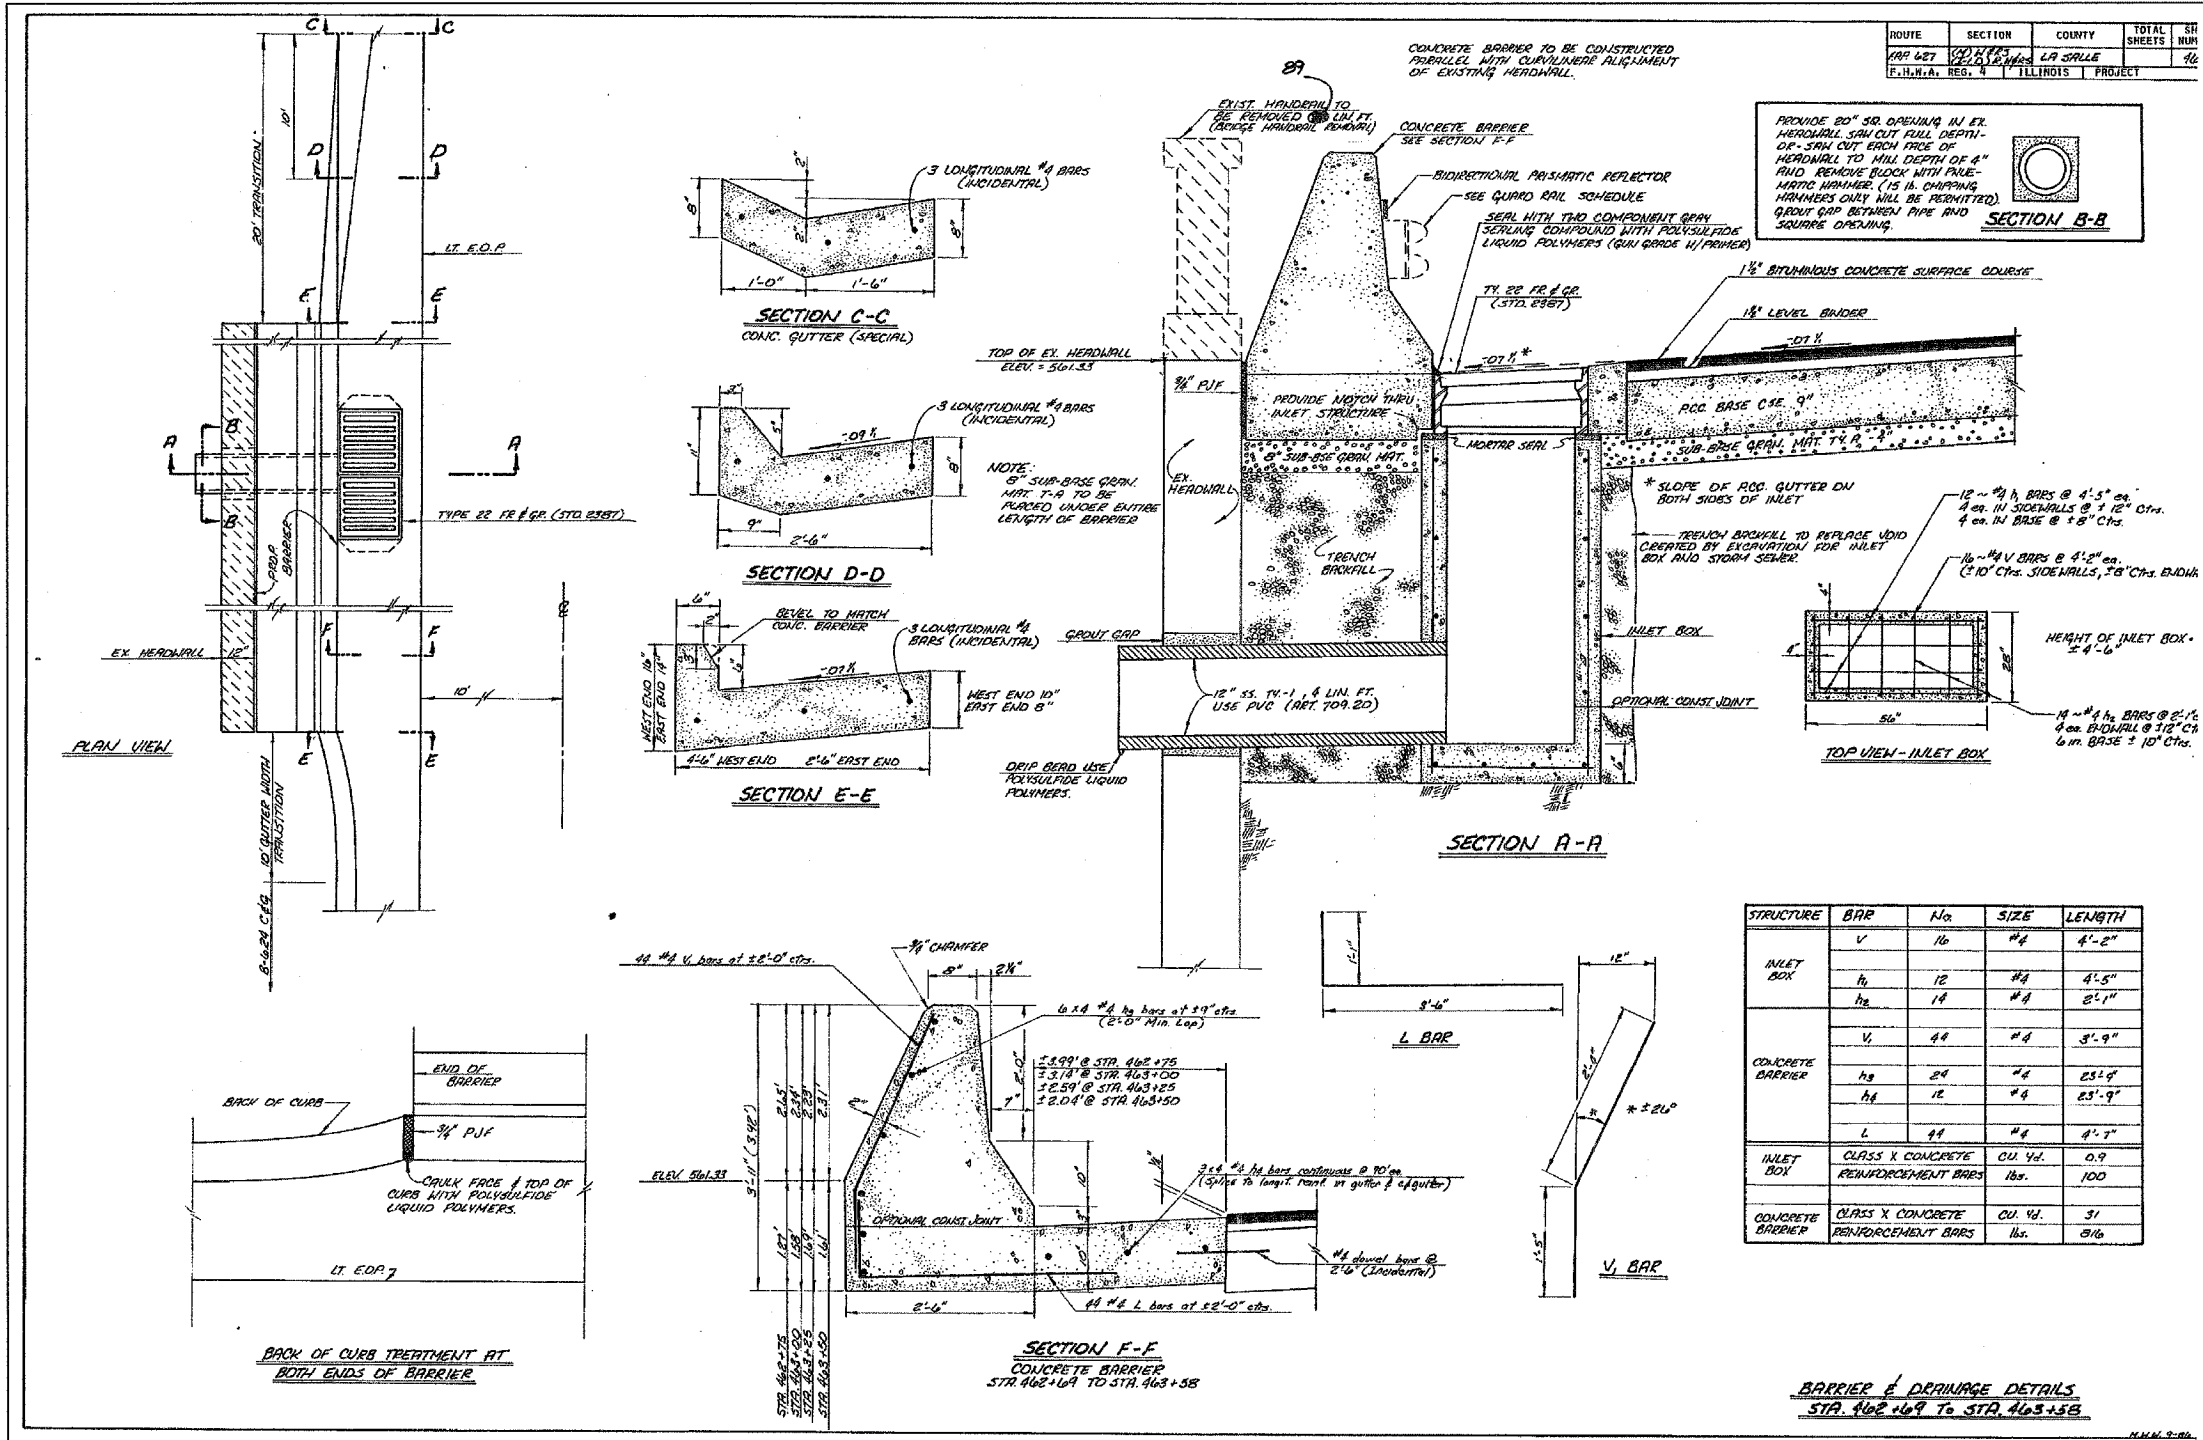

FOR INFORMATIONAL
USE ONLY

EXISTING PLANS
IL ROUTE 71
OVER TRIBUTARY TO ILLINOIS RIVER
F.A.P. ROUTE 627 - SEC. (I-1) BR & I
LA SALLE COUNTY
STATION 465+35.39
STRUCTURE NO. 050-0239