


F.A.P. RTE.	SECTION	COUNTY	TOTAL SHEETS	SHEET NO.
627	(I-1) BR & I	LA SALLE	106	86
STA.		TO STA.		
FED. ROAD DIST. NO.	ILLINOIS	FED. AID PROJECT		

SHEET NO. H26
OF 26 SHEETS

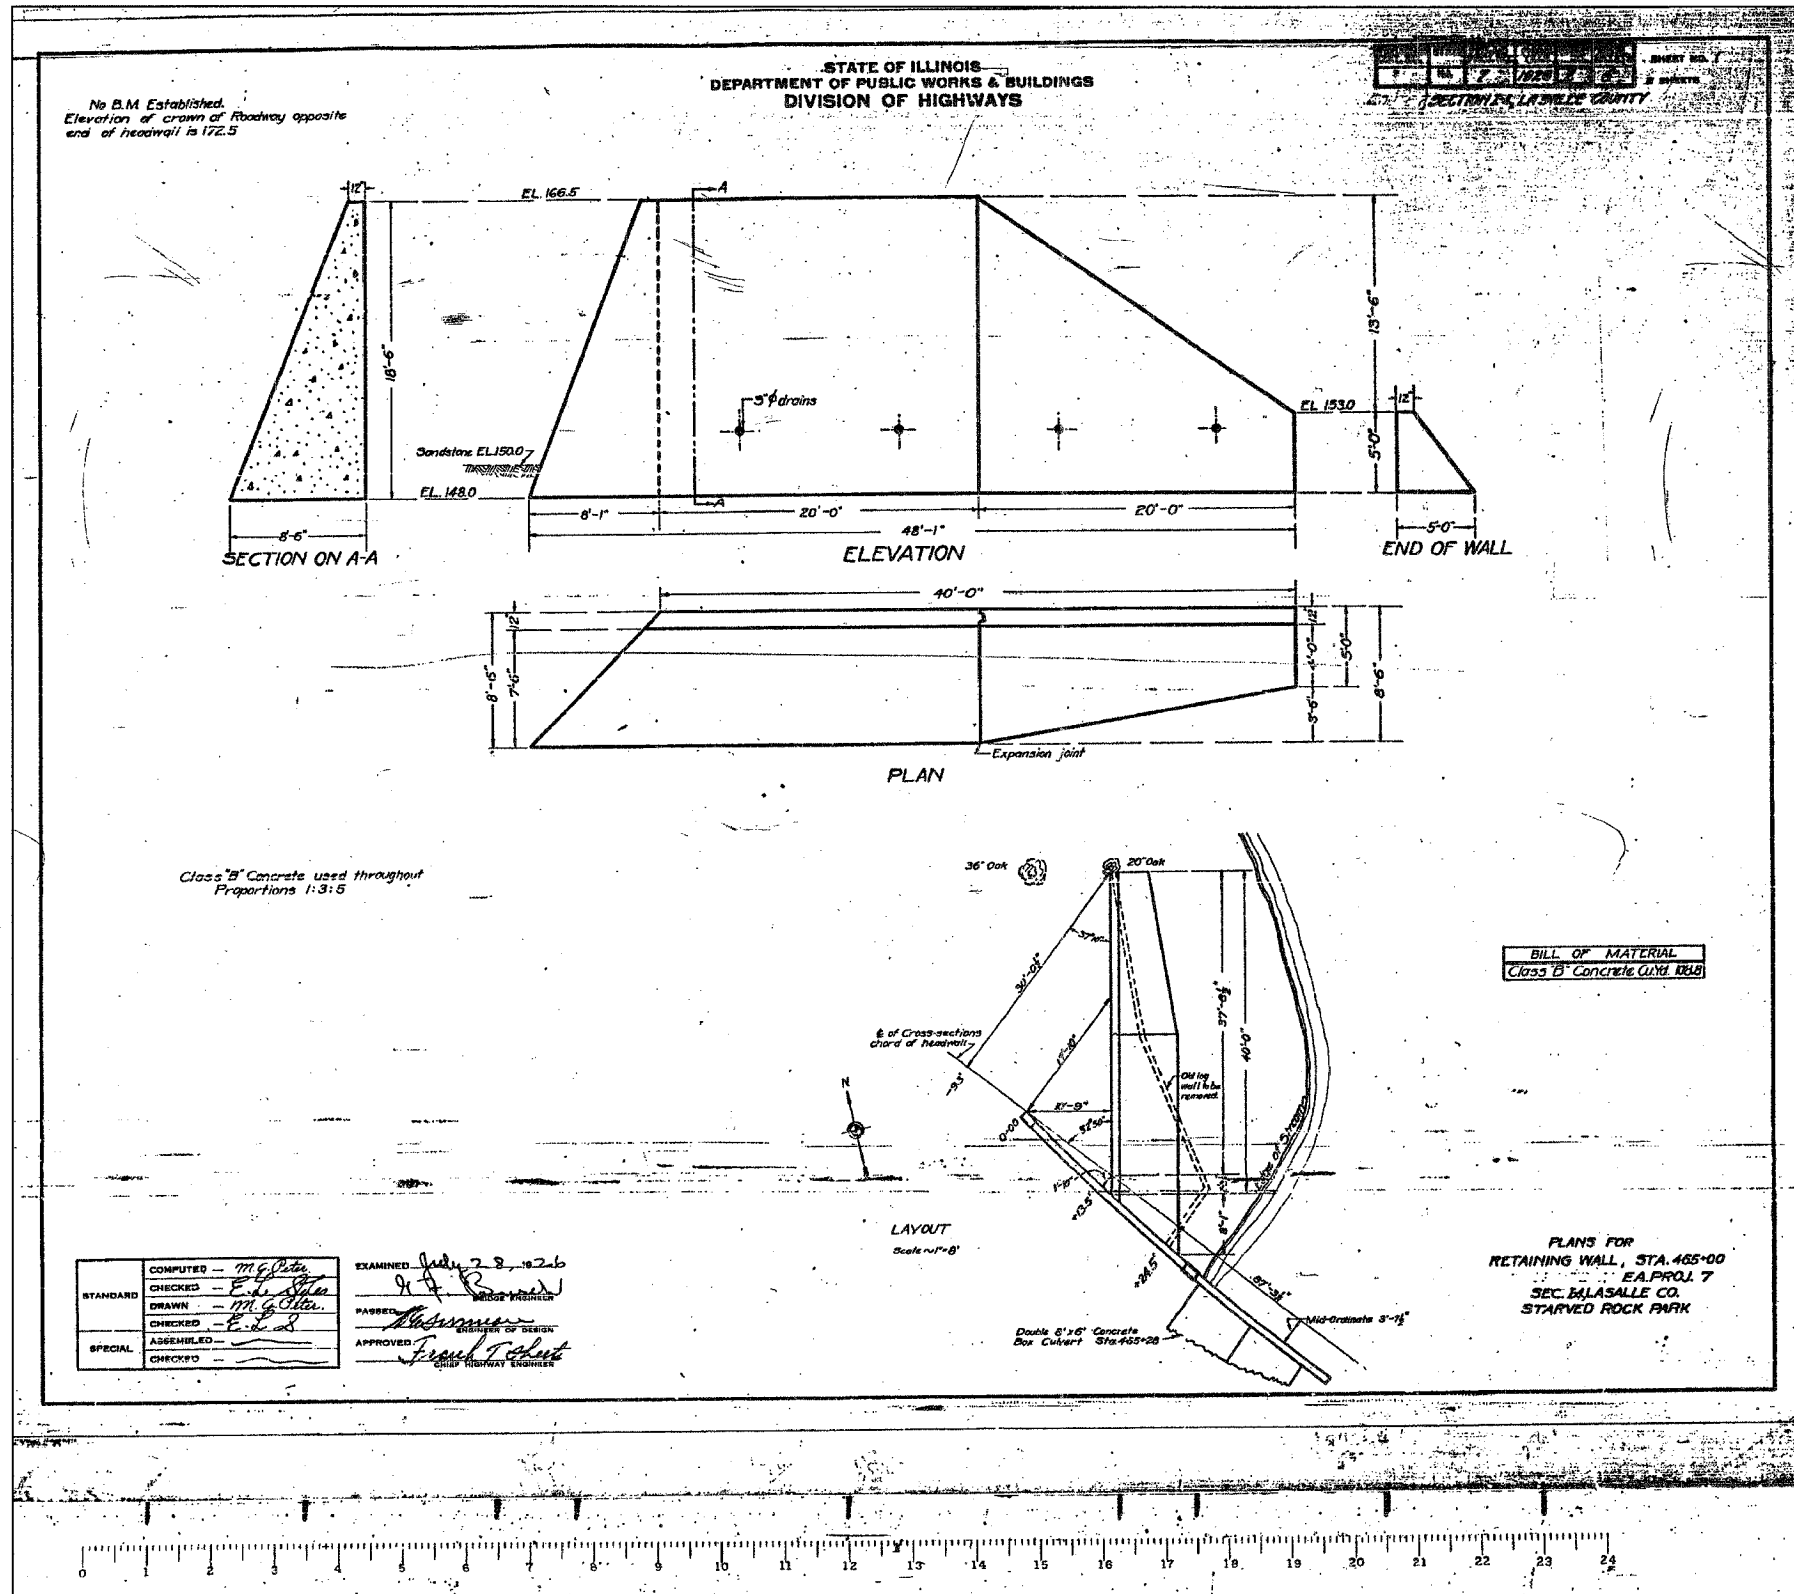

FOR INFORMATIONAL
USE ONLY

COMPUTED	M.G. O'Brien	EXAMINED	July 28, 1926
CHECKED	E.L. O'Brien	PASSED	[Signature]
DRAWN	M.G. O'Brien	APPROVED	[Signature]
CHECKED	E.L. O'Brien	CHIEF ENGINEER	[Signature]
ASSEMBLED	[Signature]		
CHECKED	[Signature]		



DESIGNED BY J.M.L.
DRAWN BY D.J.M.
CHECKED BY M.S.W.

Farnsworth GROUP
2700 McGraw Drive
Bloomington, Illinois 61704
309/893-3435, 309/893-1271 fax

FILE NO. 24-6772
DATE 05-12-06
SHEET NO. 86 of 106

EXISTING PLANS
IL ROUTE 71
OVER TRIBUTARY TO ILLINOIS RIVER
F.A.P. ROUTE 627 - SEC. (I-1) BR & I
LA SALLE COUNTY
STATION 465+35.39
STRUCTURE NO. 050-0239