


F.A.J. RATE:	SECTION	COUNTY	TOTAL SHEETS	SHEET NO.
627	(I-I) BR & I	LA SALLE	106	92
STA. 393+35		TO STA. 393+65		
FED. ROAD DIST. NO. 7		ILLINOIS FED. AID PROJECT*		

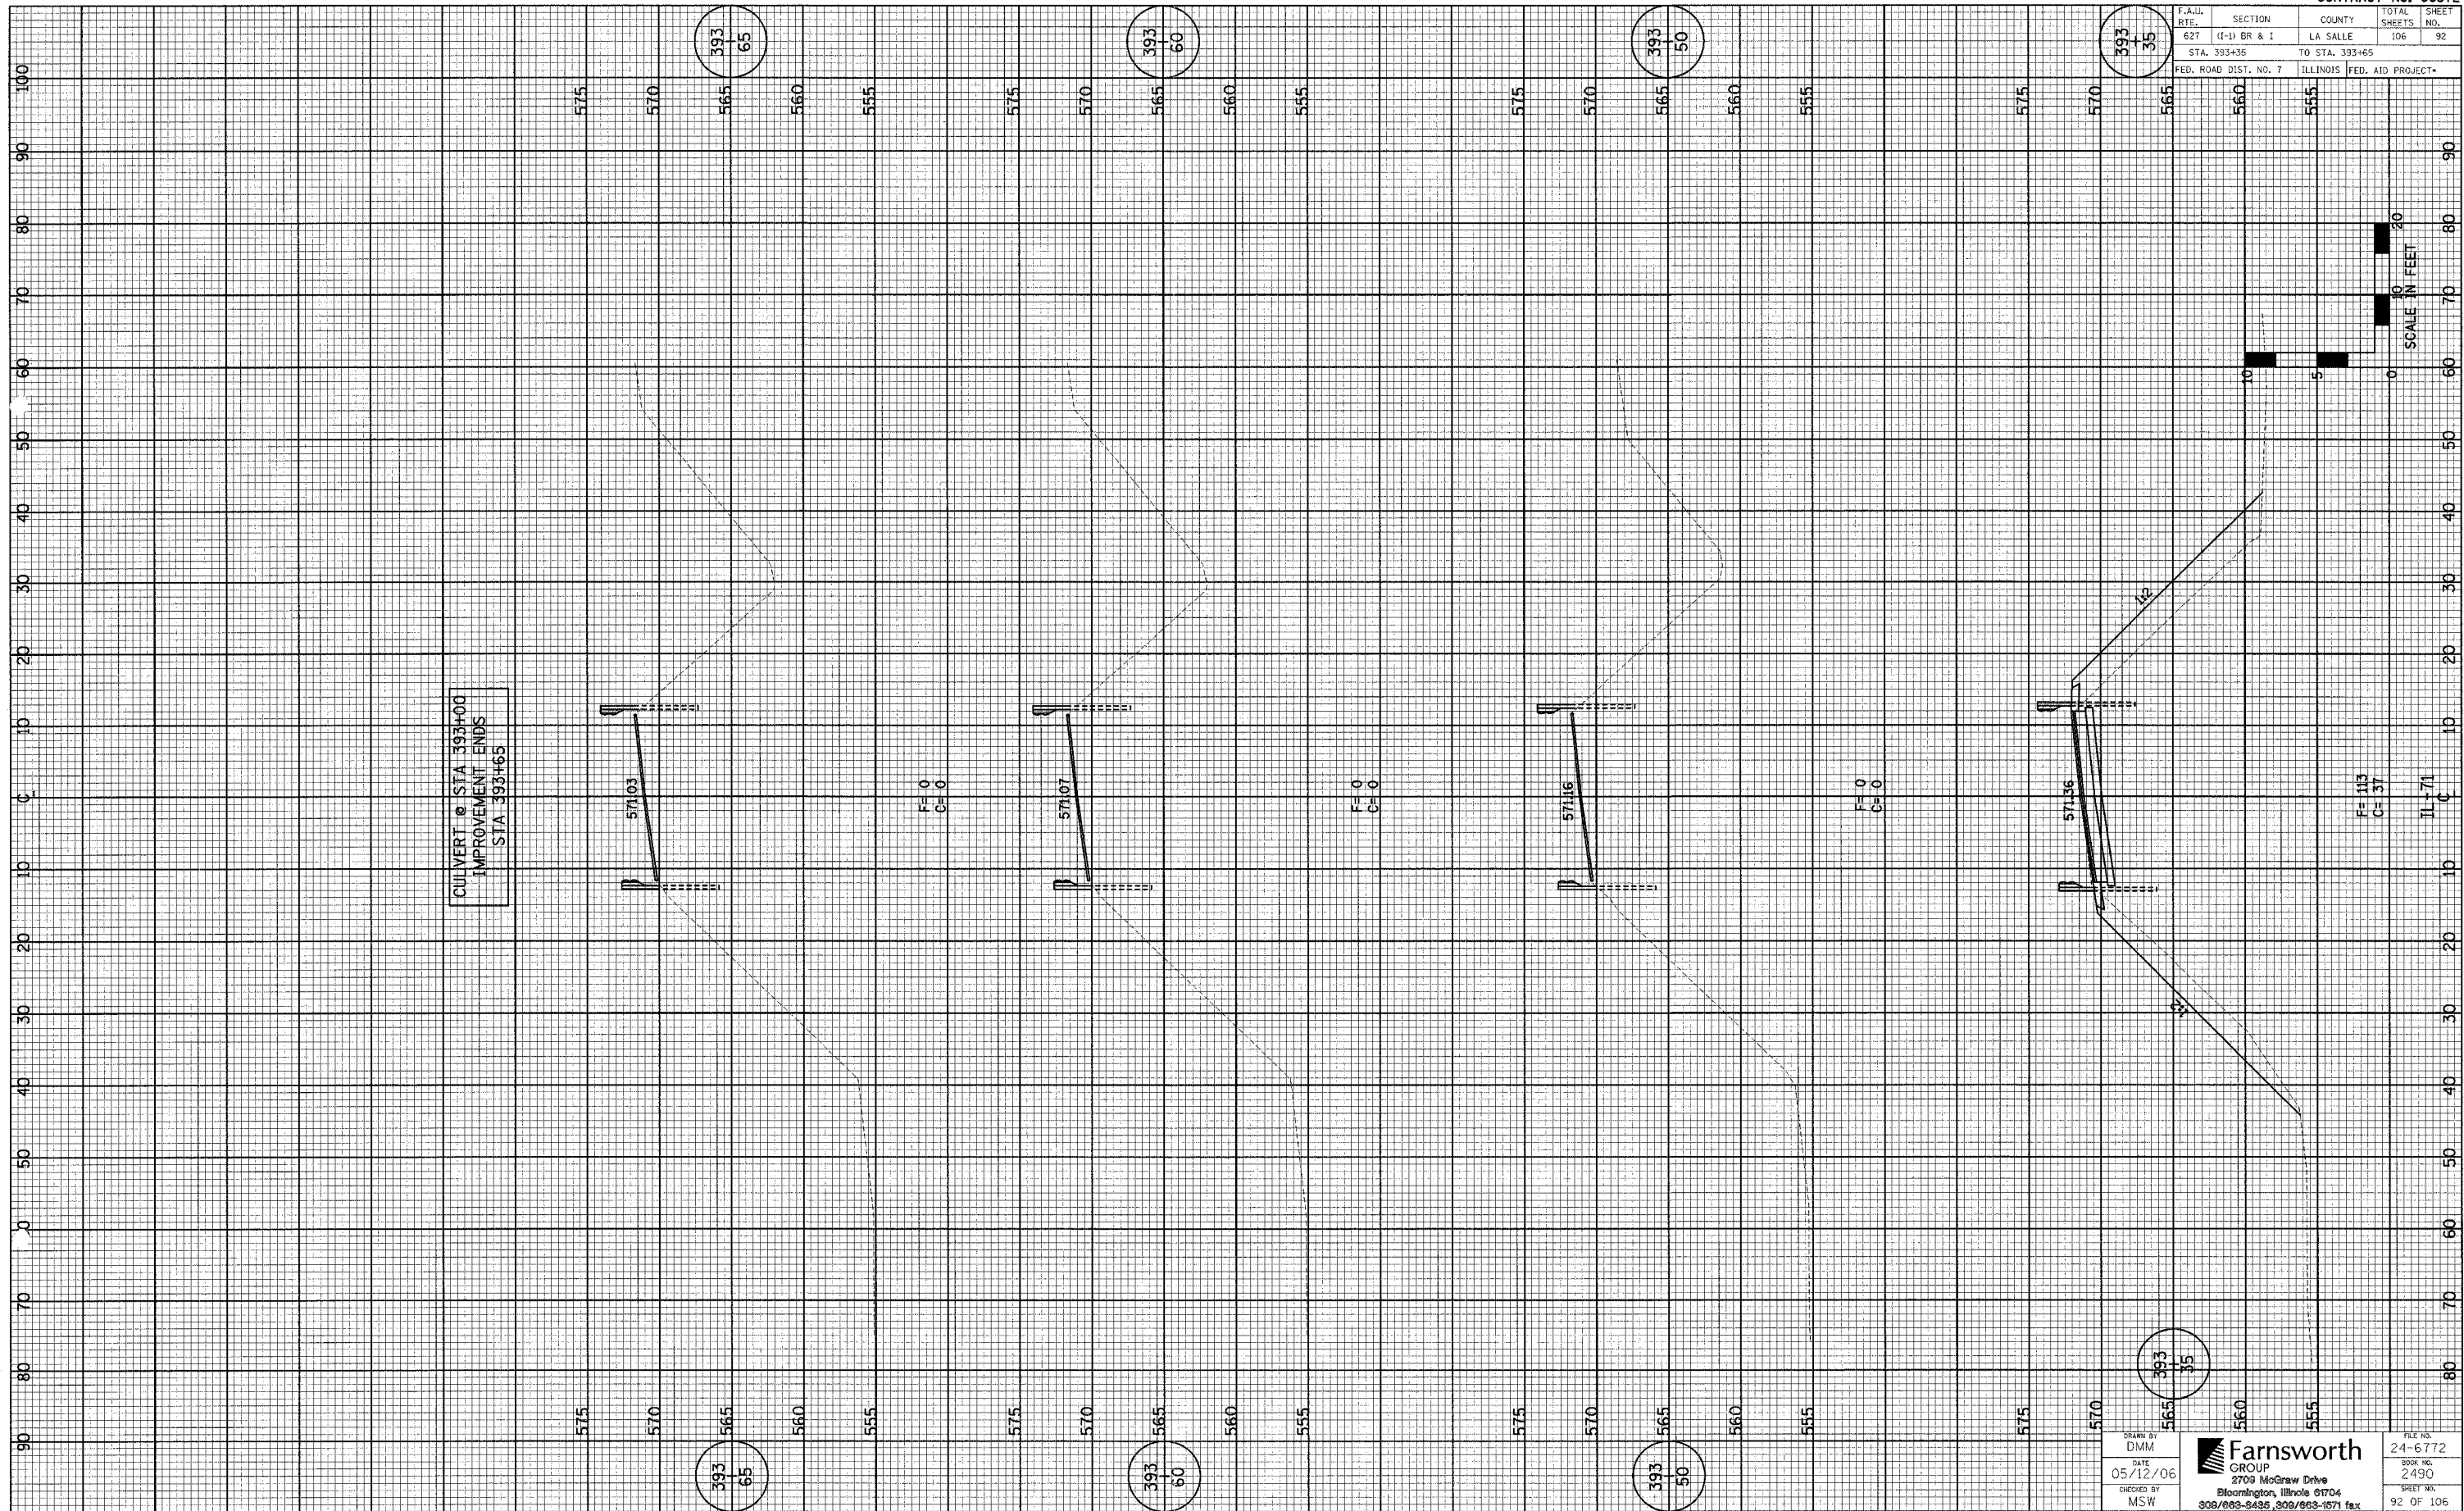

CULVERT @ STA 393+00
IMPROVEMENT ENDS
STA 393+65

571.03

F=0
C=0

571.07

F=0
C=0

571.16

F=0
C=0

571.36

F=113
C=37

IL-71

DRAWN BY
DMM
DATE
05/12/06
CHECKED BY
MSW

Farnsworth
GROUP
2709 McGraw Drive
Bloomington, Illinois 61704
308/662-2435, 308/662-1671 fax

FILE NO.
24-6772
BOOK NO.
2490
SHEET NO.
92 OF 106