


F.A.U. RTE.	SECTION	COUNTY	TOTAL SHEETS
627	11-D BR & I	LA SALLE	106
STA. 415+83		TO STA. 416+05	93
FED. ROAD DIST. NO. 7 ILLINOIS FED. AID PROJECT*			

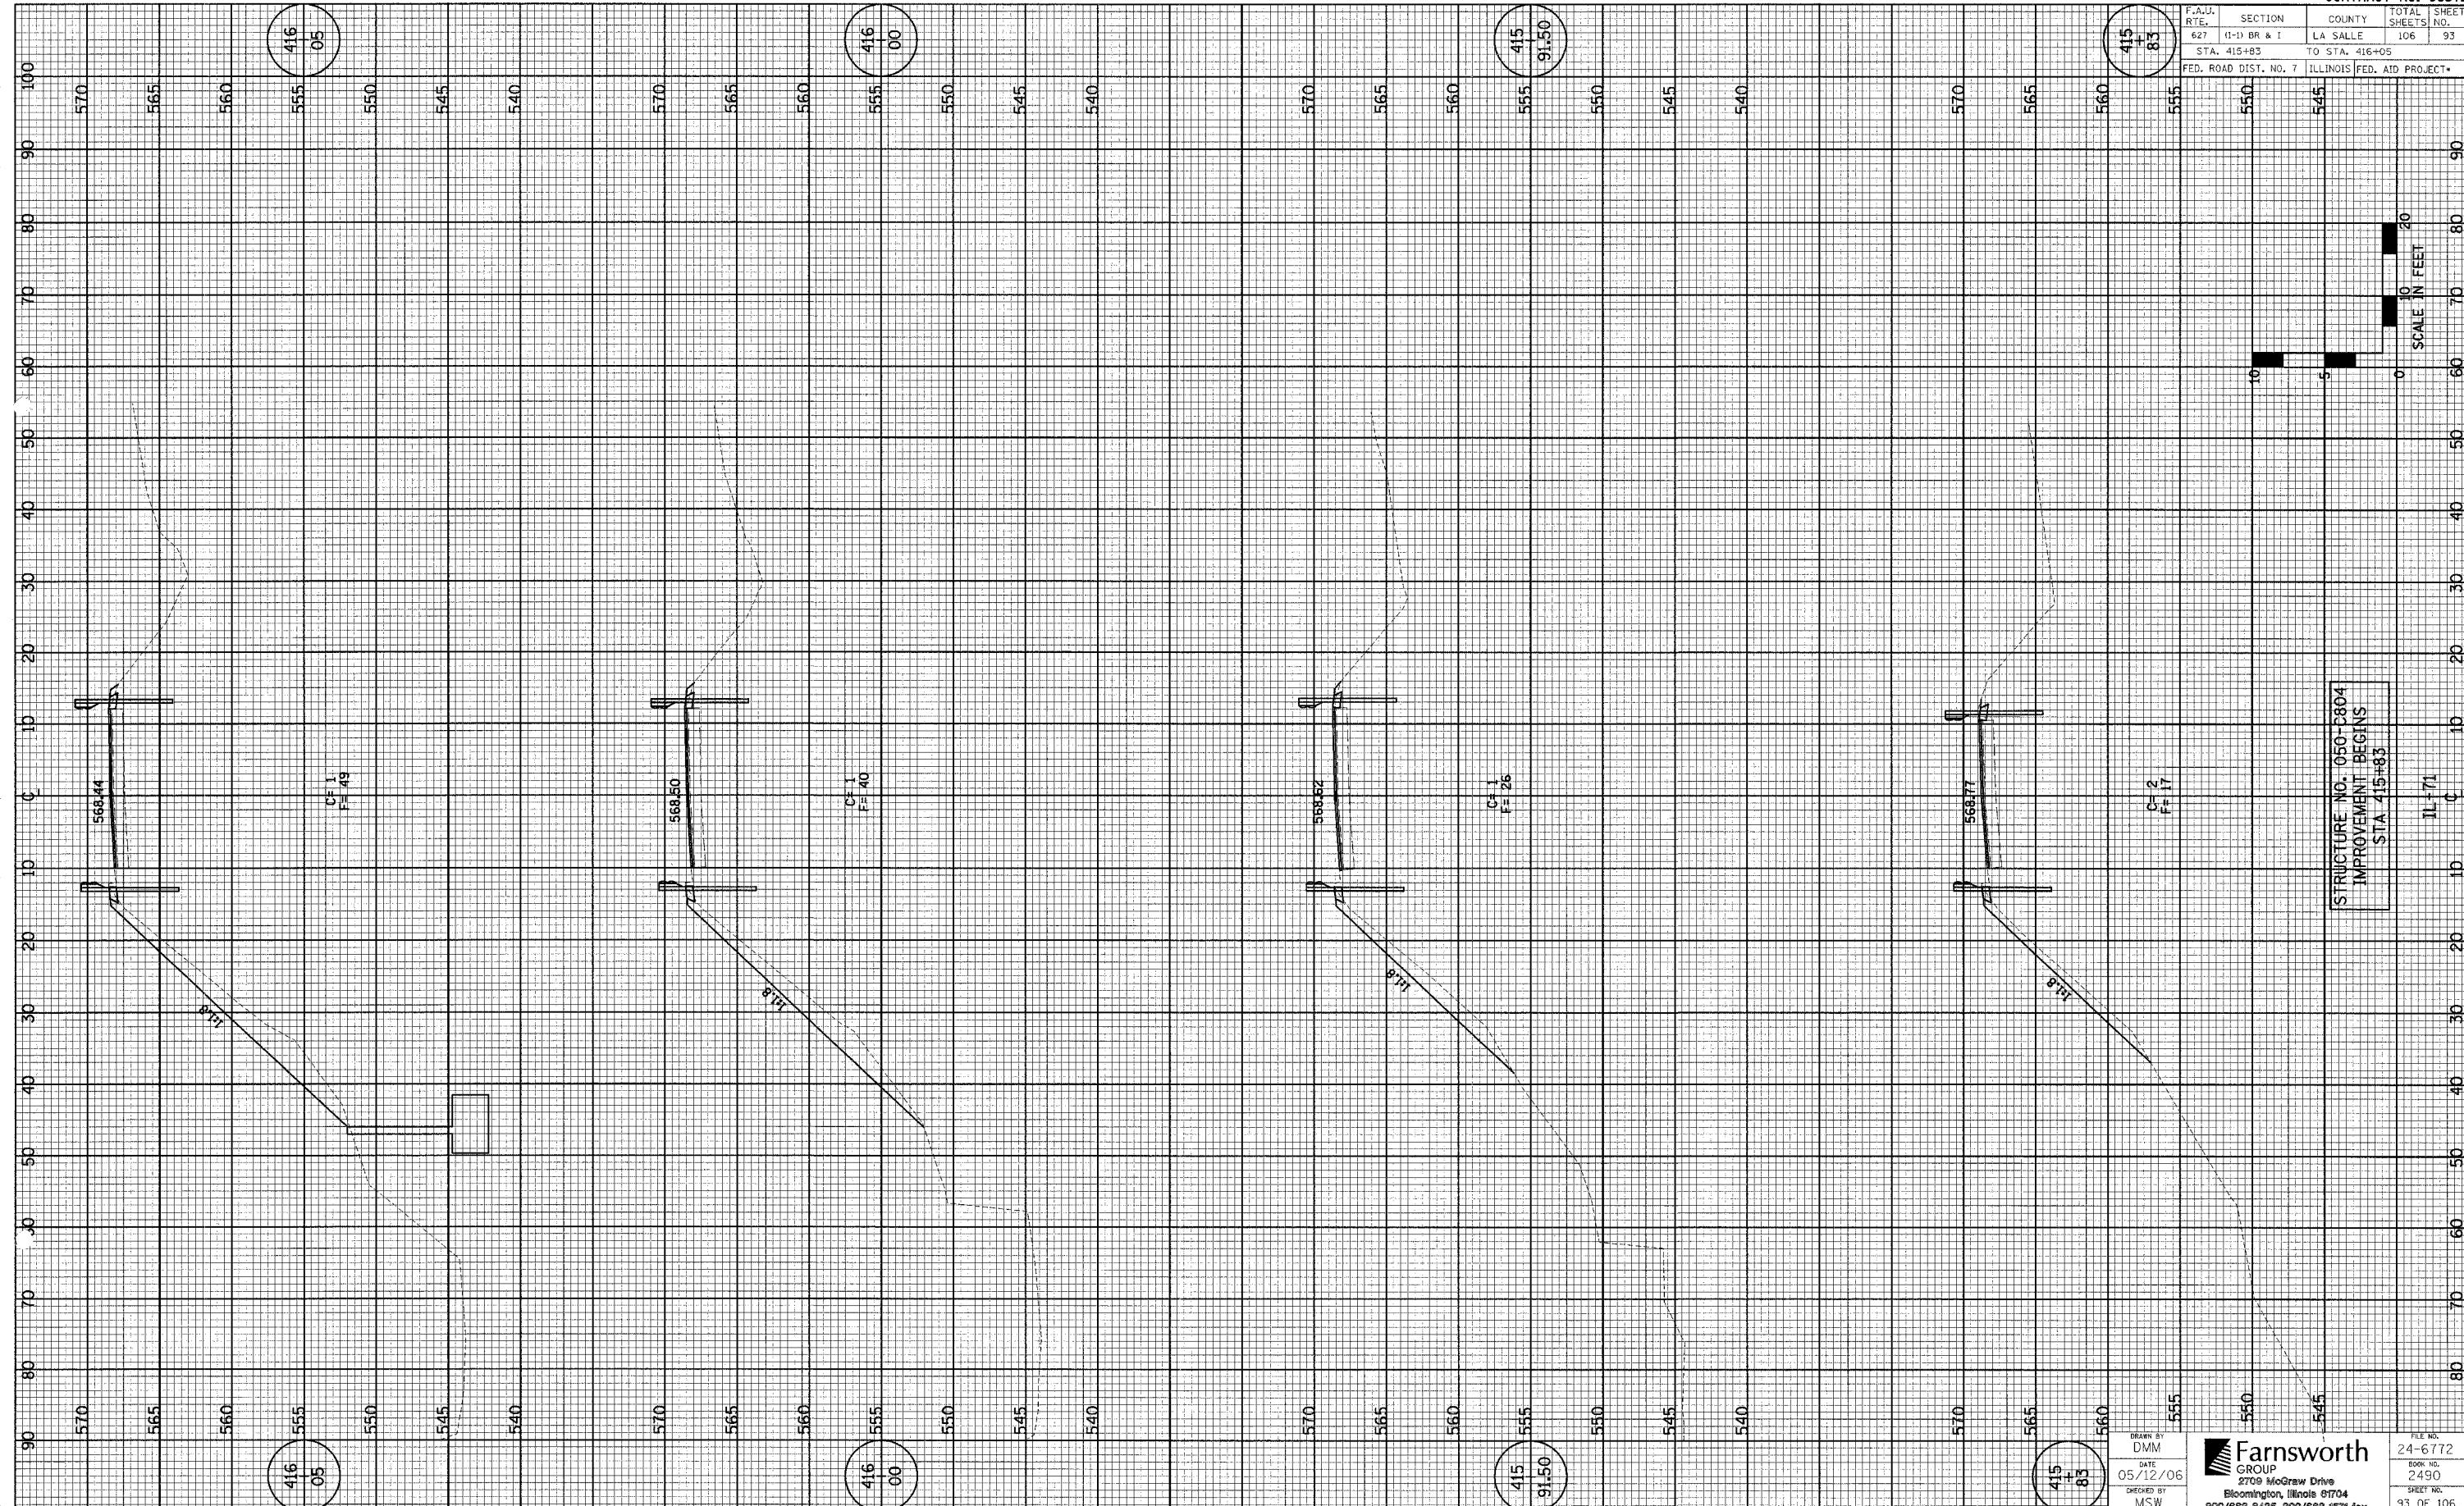

416
05

416
00

415
91.50

415
83

416
05

416
00

415
91.50

415
83

DRAWN BY
DIMM

DATE
05/12/06

CHECKED BY
MSW

Farnsworth
GROUP
2709 McGraw Drive
Bloomington, Illinois 61704
309/683-9435 309/683-1671 fax

FILE NO.
24-6772

BOOK NO.
2430

SHEET NO.
93 OF 106