


F.A.U. RTE.	SECTION	COUNTY	TOTAL SHEETS	SHEET NO.
627	(1-1) BR & 1	LA SALLE	106	94
STA. 416+08		TO STA. 418+41		
FED. ROAD DIST. NO. 7 ILLINOIS FED. AID PROJECT				

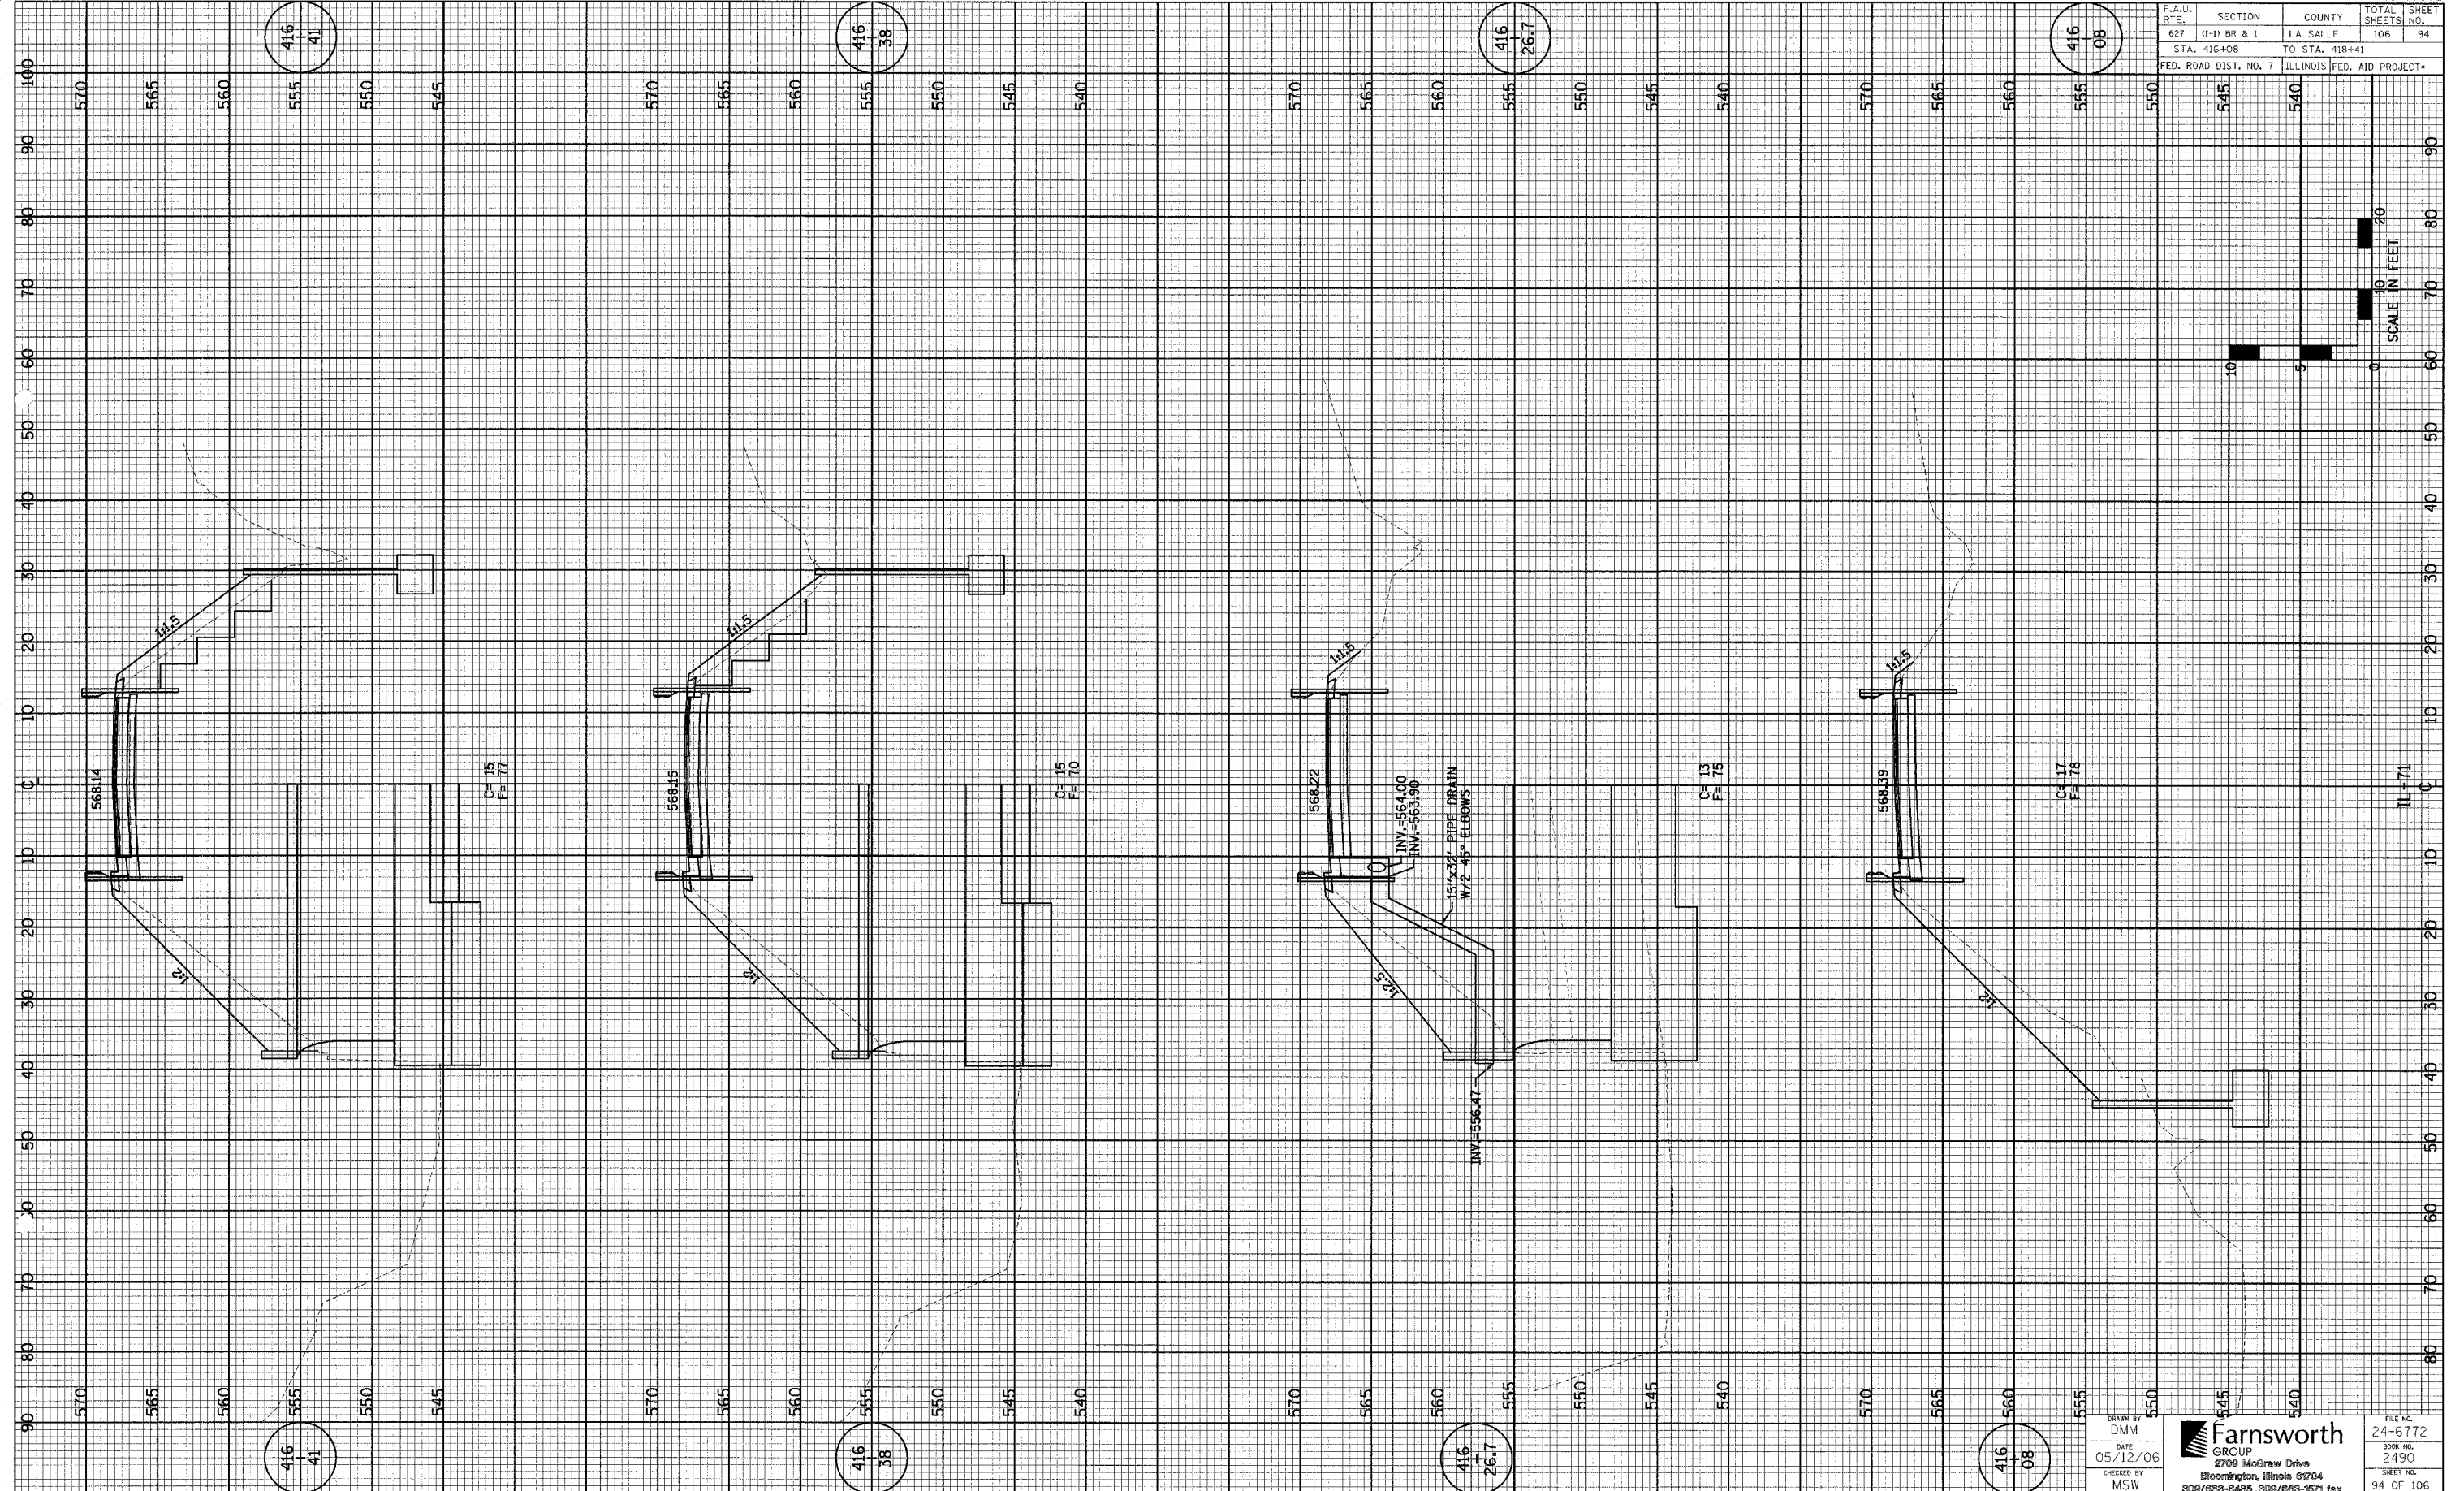

DRAWN BY  
DMM  
DATE  
05/12/06  
CHECKED BY  
MSW

**Farnsworth GROUP**  
2708 McGraw Drive  
Bloomington, Illinois 61704  
309/859-9435 309/863-1671 fax

FILE NO.  
24-6772  
BOOK NO.  
2490  
SHEET NO.  
94 OF 106