


F.A.U. RTE.	SECTION	COUNTY	TOTAL SHEETS	SHEET NO.
627	(1-1) BR & I	LA SALLE	106	95
STA. 416+44.62		TO STA. 416+72.50		
FED. ROAD DIST. NO. 7 ILLINOIS FED. AID PROJECT*				

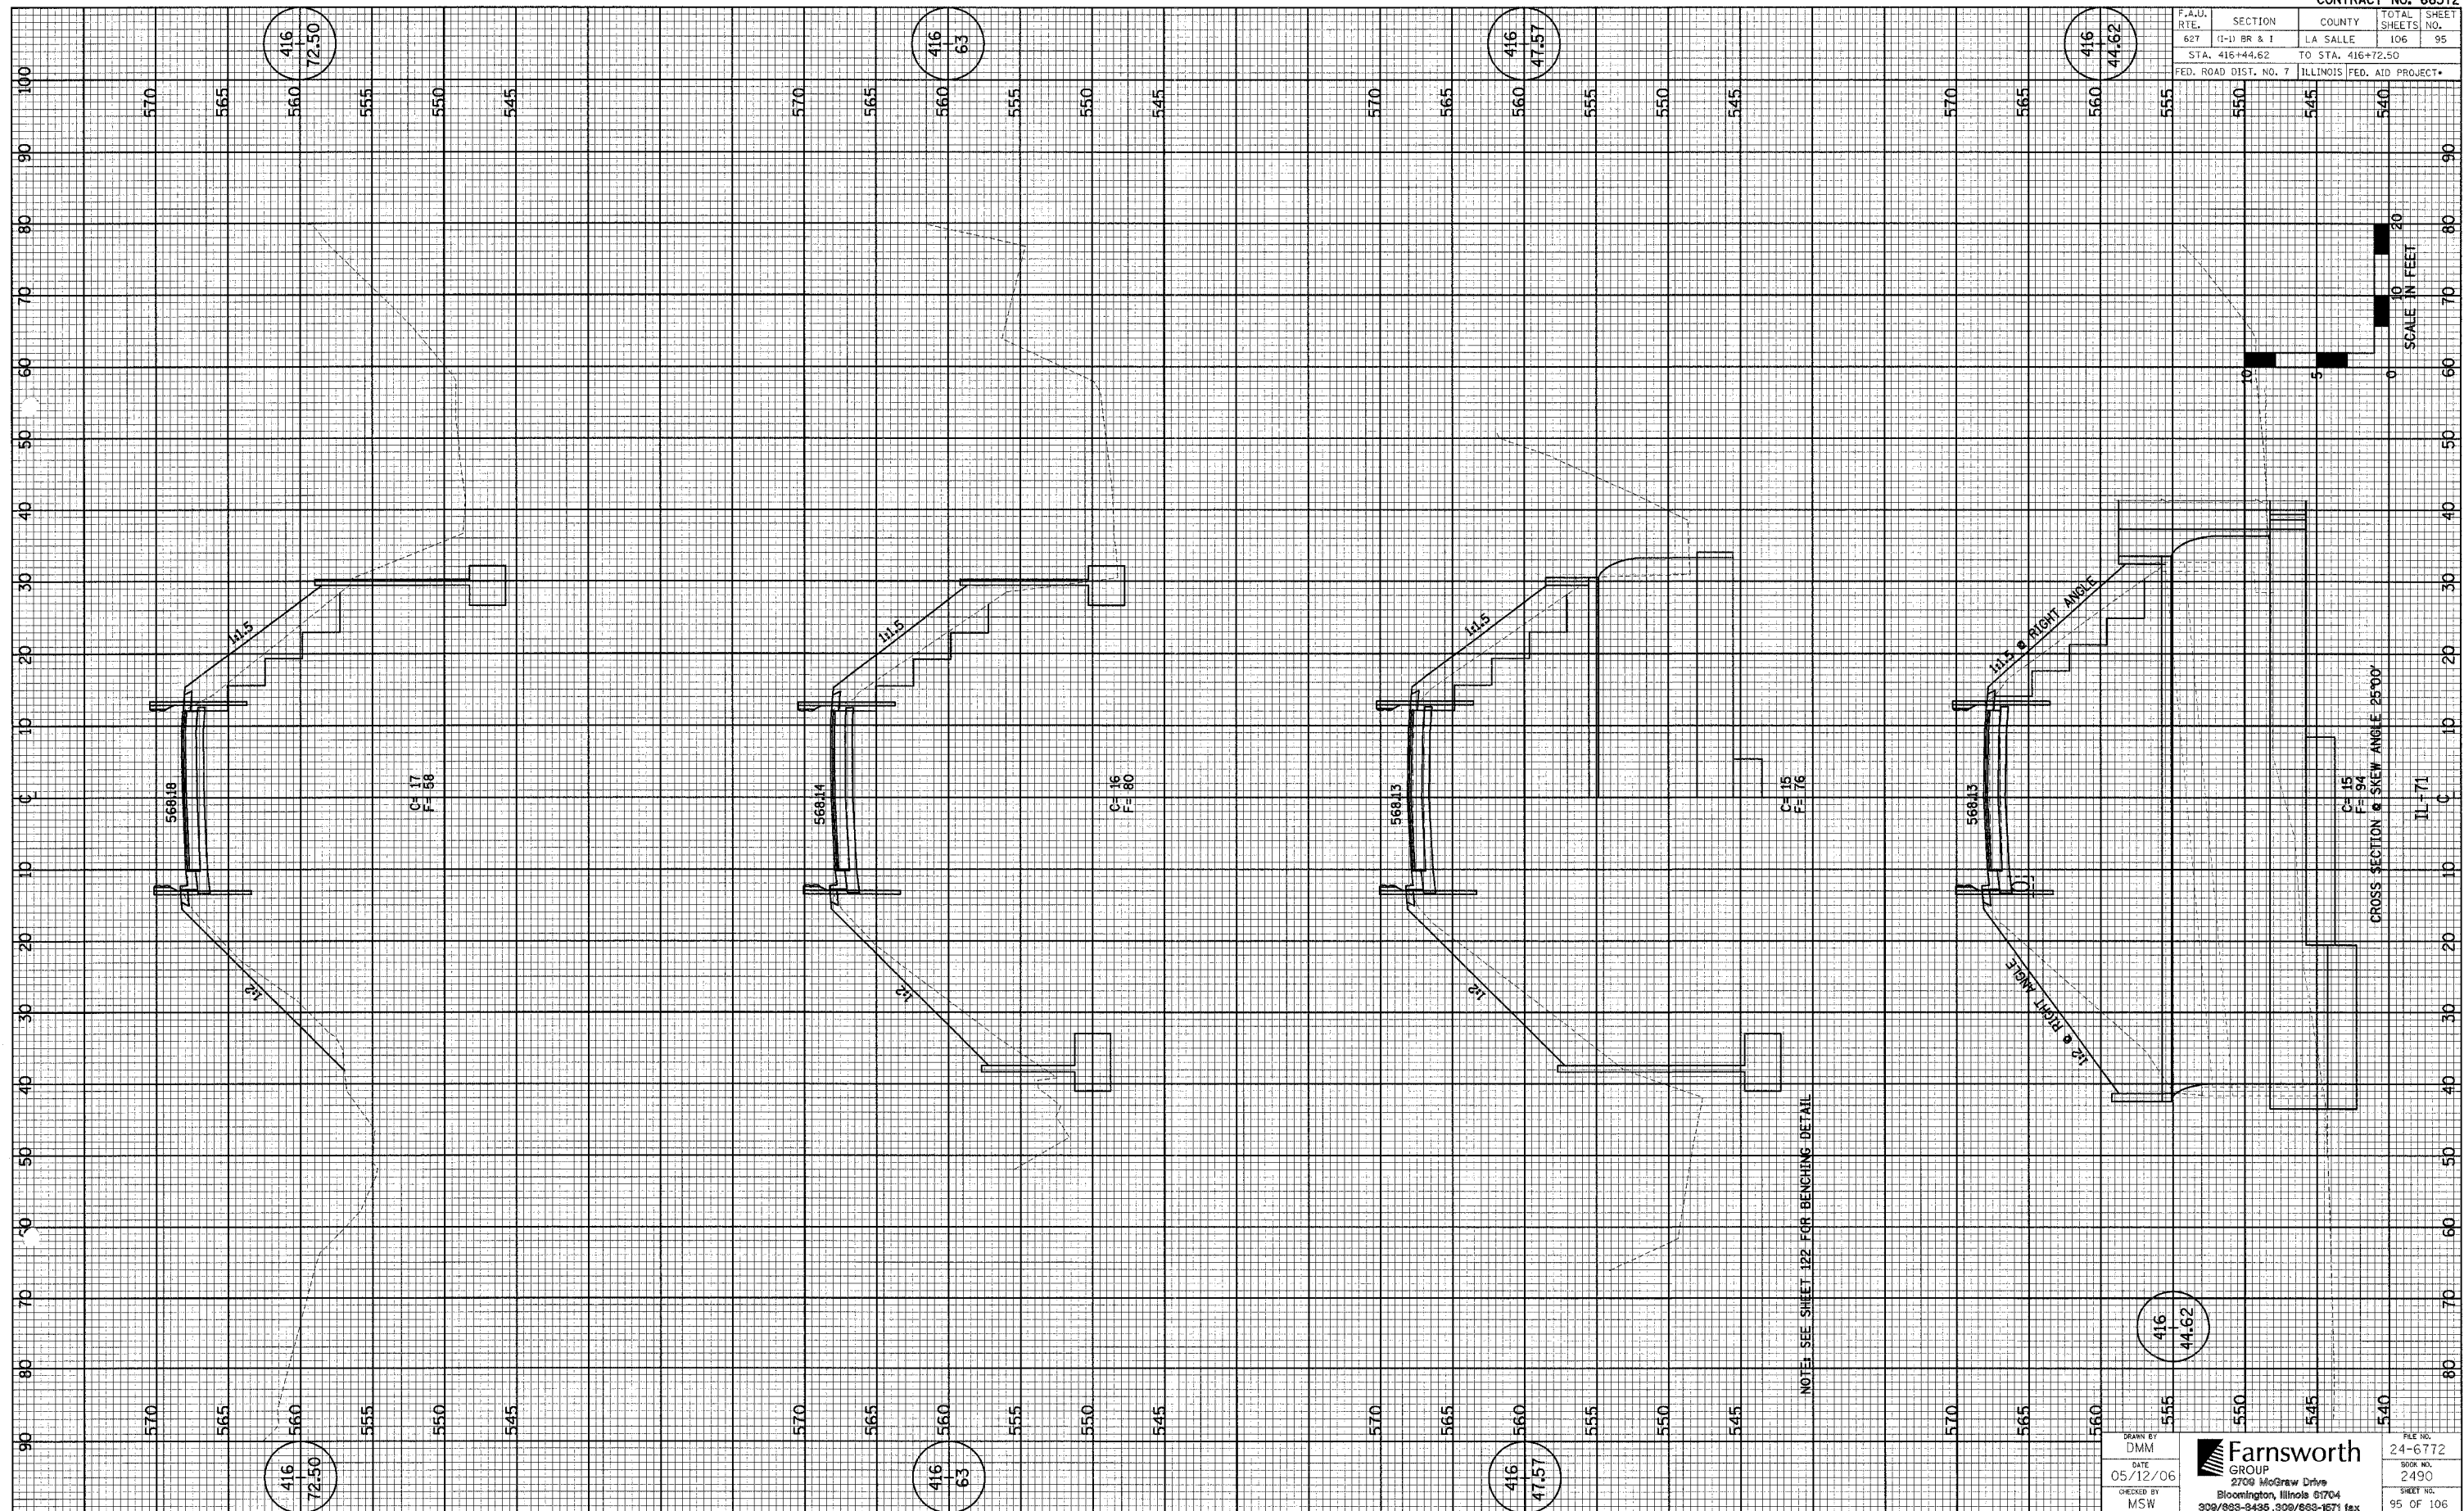

416
72.50

416
63

416
47.57

416
44.62

416
72.50

416
63

416
47.57

416
44.62

DESIGNED BY
DMM
DATE
05/12/06
CHECKED BY
MSW

Farnsworth
GROUP
2709 McGraw Drive
Bloomington, Illinois 61704
309/838-3435, 309/838-1671 fax

FILE NO.
24-6772
SHEET NO.
2490
SHEET NO.
95 OF 106