


F.A.U. RTE.	SECTION	COUNTY	TOTAL SHEETS	SHEET NO.
627	(1-1) BR & I	LA SALLE	106	96
STA. 416+82 TO STA. 417+08		ILLINOIS FED. AID PROJECT		

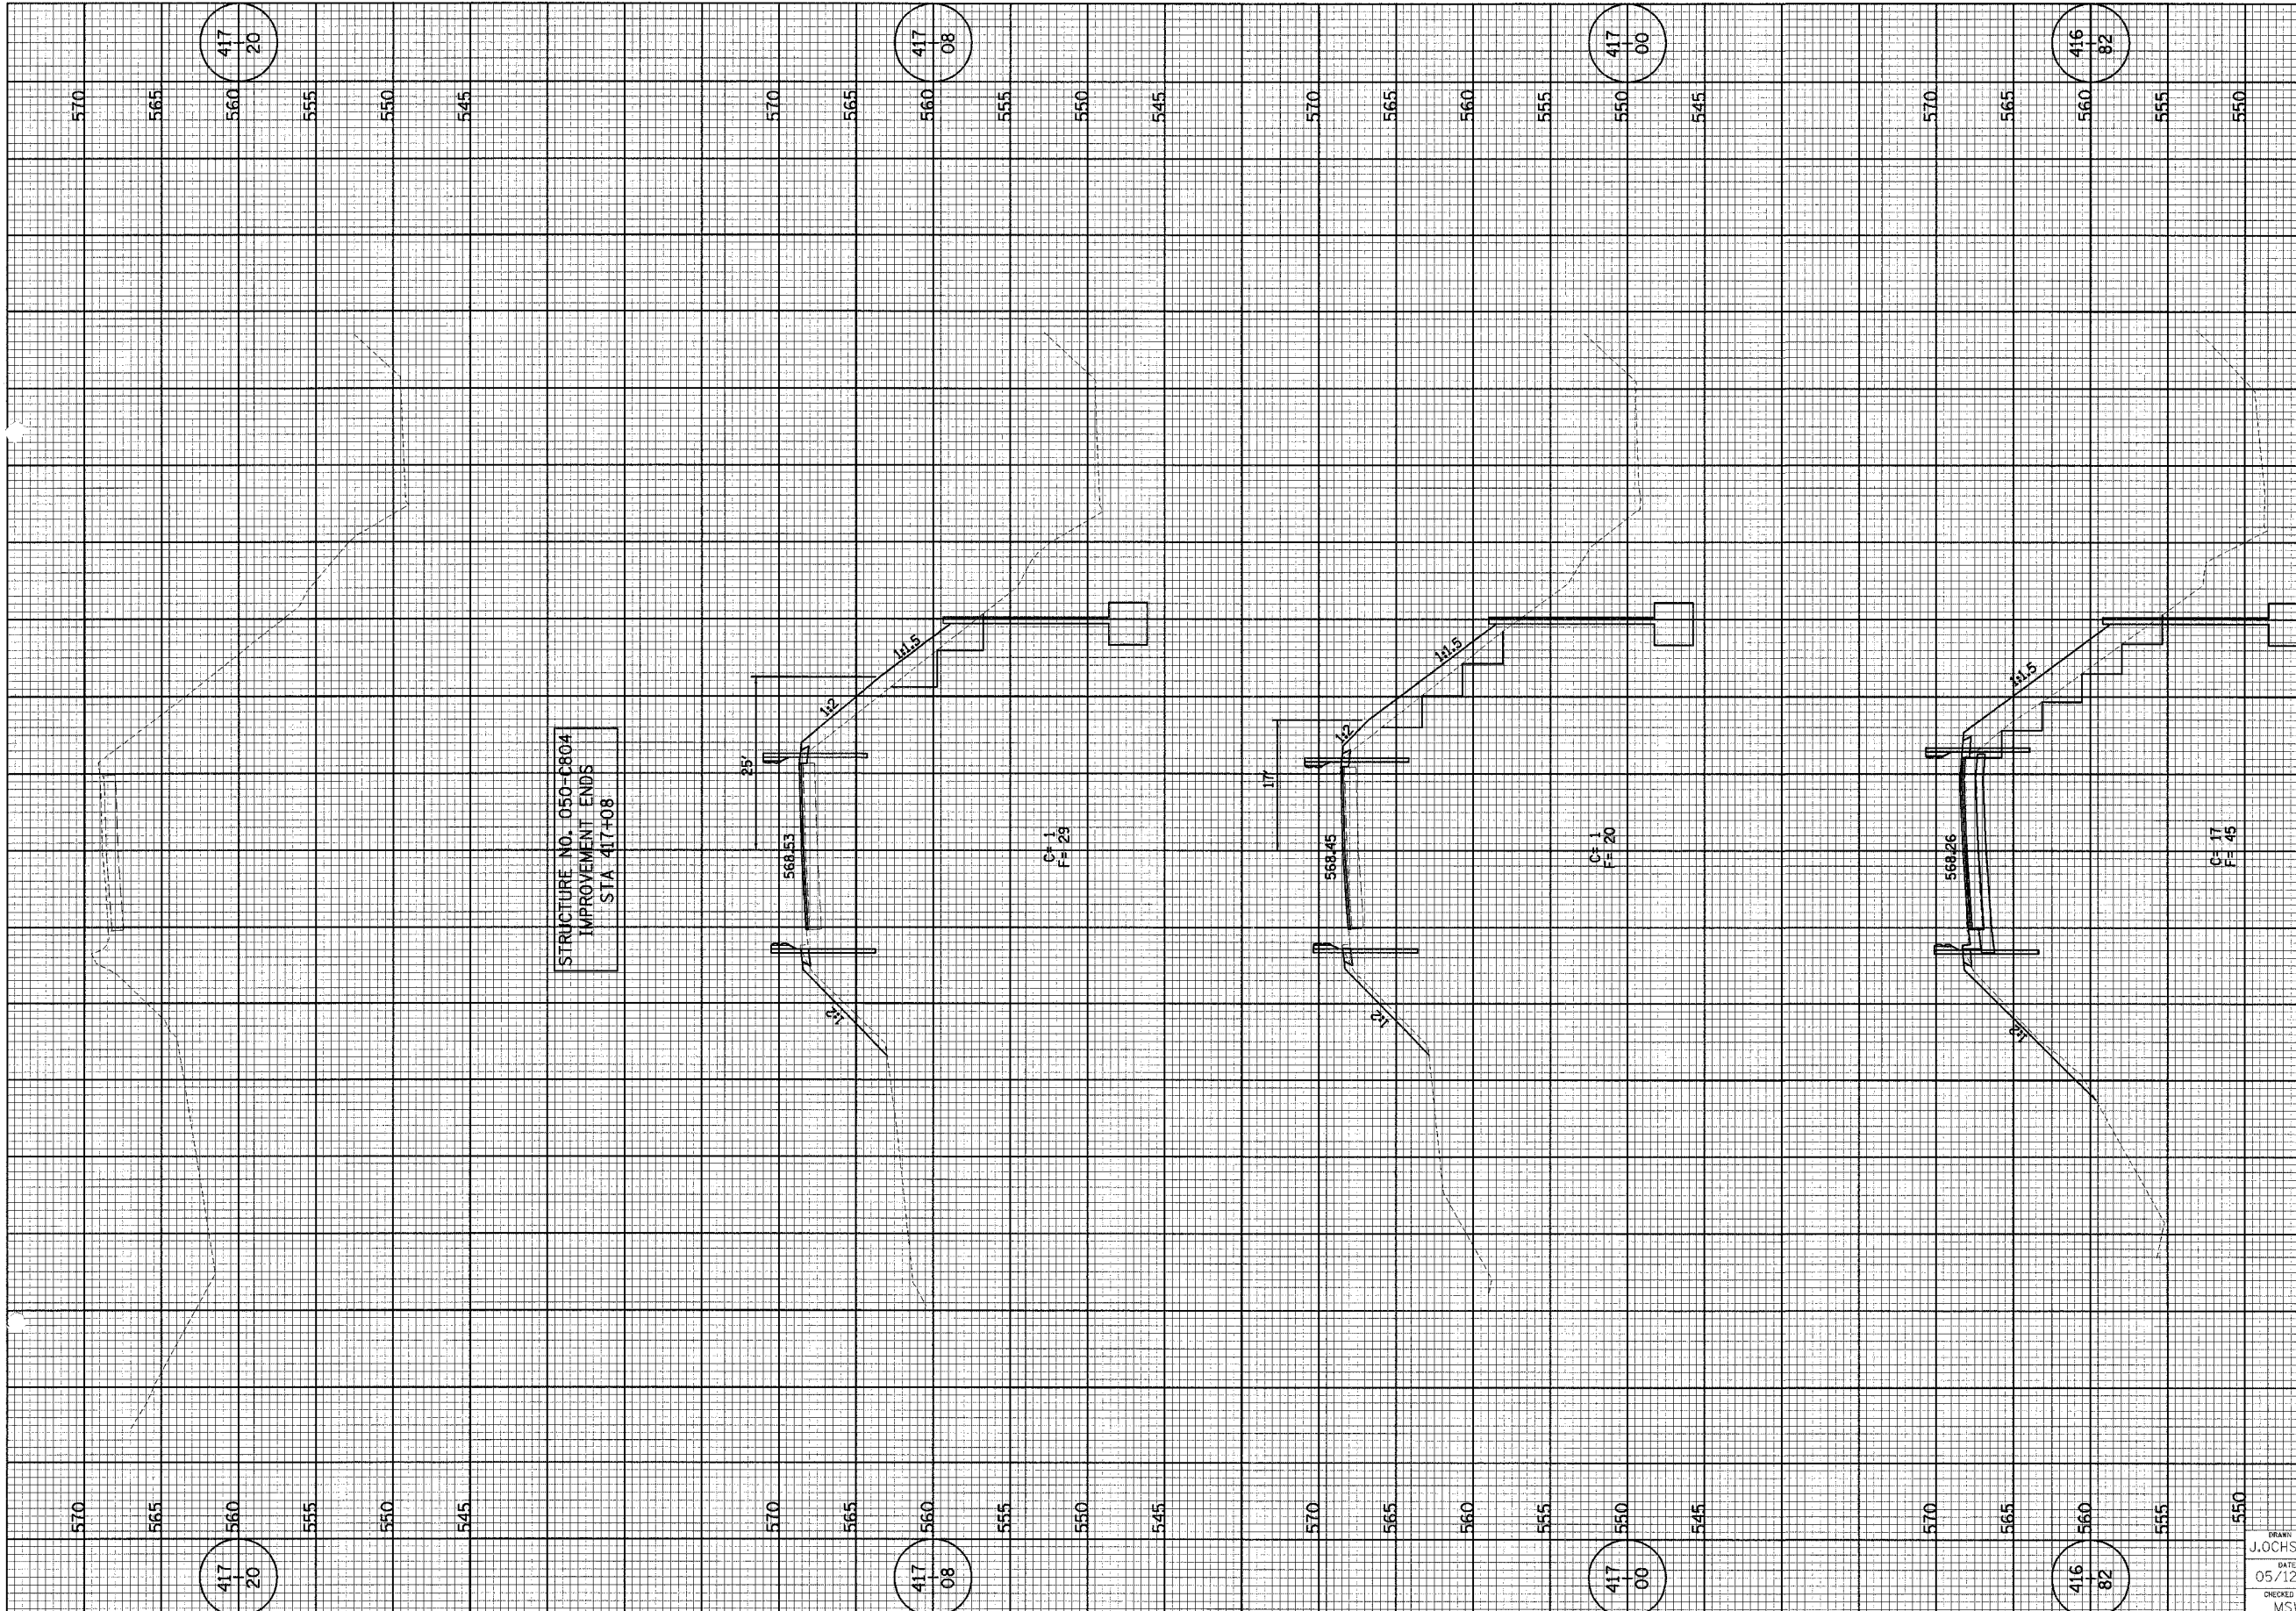

STRUCTURE NO. 050-C804  
IMPROVEMENT ENDS  
STA 417+08

C = 1  
F = 23

C = 1  
F = 20

C = 17  
F = 45

IL-71

417  
+  
20

417  
+  
08

417  
+  
00

416  
+  
82

DRAWN BY  
J. JOCHNER  
DATE  
05/12/06  
CHECKED BY  
MSW

**Farnsworth**  
GROUP  
2709 McGraw Drive  
Bloomington, Illinois 61704  
309/898-8435, 309/898-1571 fax

FILE NO.  
24-6772  
BOOK NO.  
2490  
SHEET NO.  
96 OF 106