


F.A.U. RTE.	SECTION	COUNTY	TOTAL SHEETS	SHEET NO.
627	(1-1) BR & I	LA SALLE	106	99
STA. 463+00 TO STA. 463+50		FED. ROAD DIST. NO. 7 ILLINOIS FED. AID PROJECT		

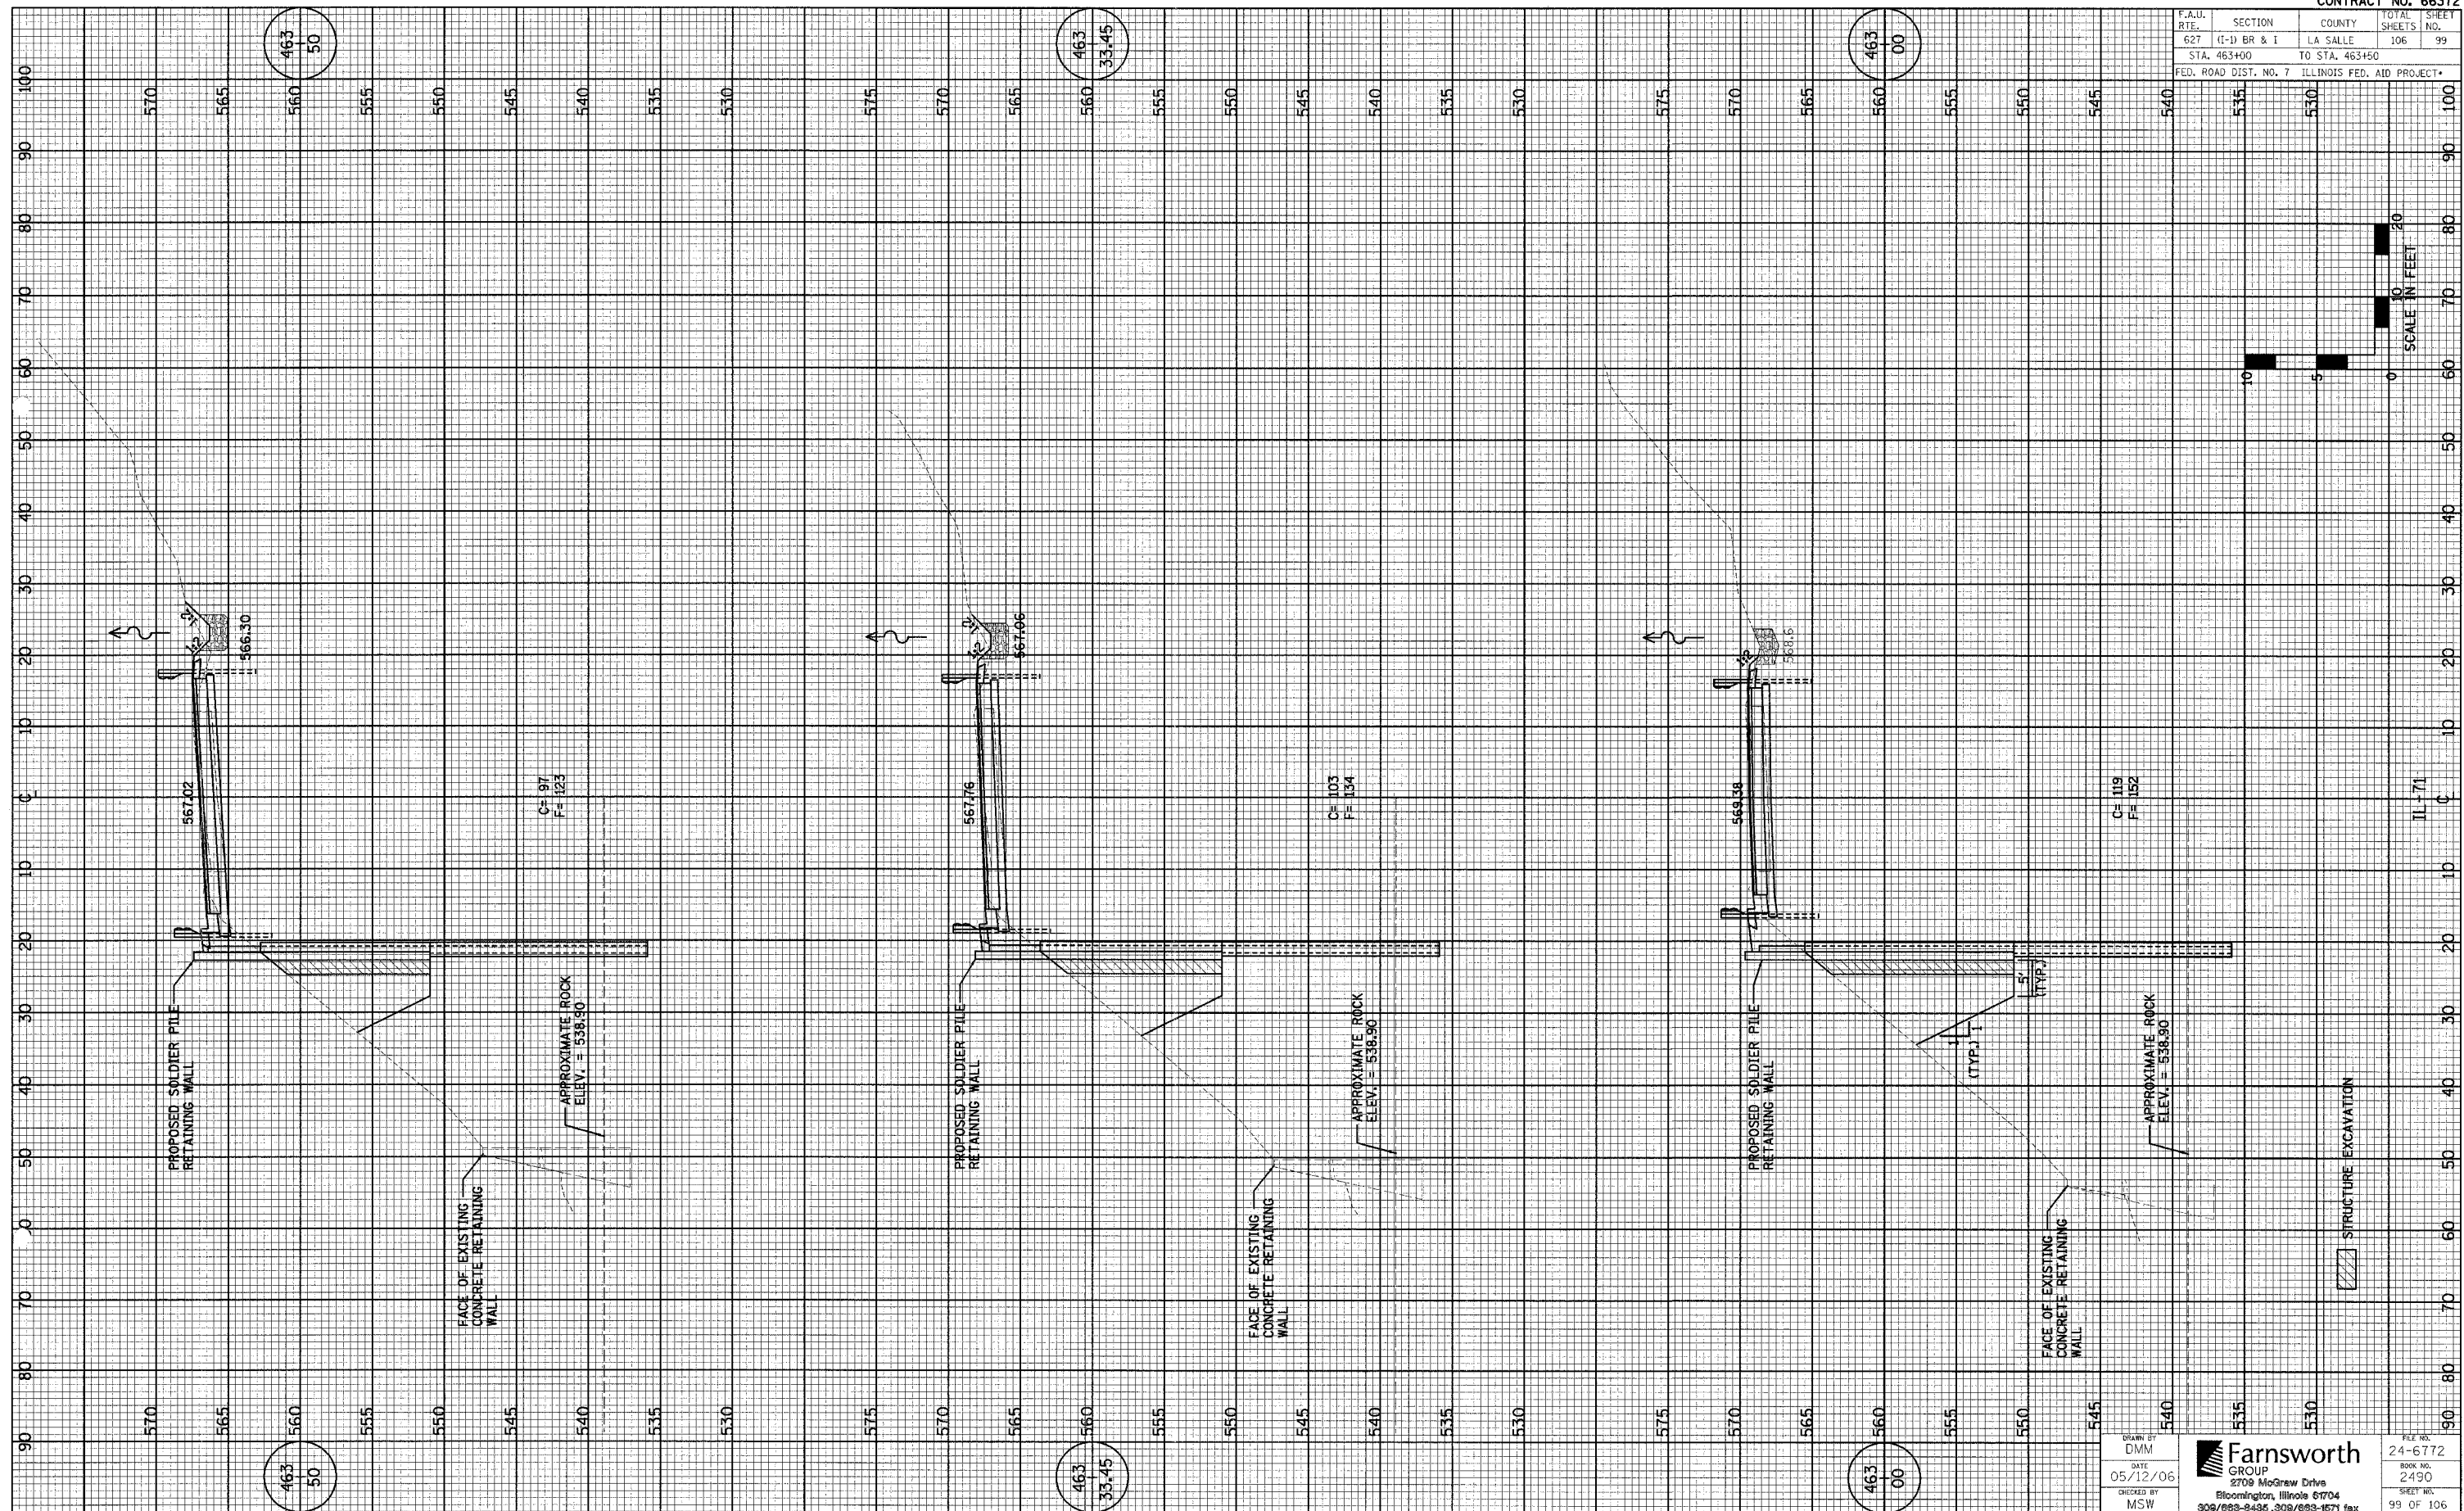

DRAWN BY DMM DATE 05/12/06 CHECKED BY MSW	2709 McGraw Drive Bloomington, Illinois 61704 309/693-2435, 309/693-1571 fax	FILE NO. 24-6772 BOOK NO. 2490 SHEET NO. 99 OF 106
--	--	---