


F.A.U. RTE.	SECTION	COUNTY	TOTAL SHEETS	SHEET NO.
627	(I-D) BR & I	LA SALLE	106	104
STA. 465+34.89		TO STA. 465+88.60		
FED. ROAD DIST. NO. 7 ILLINOIS FED. AID PROJECT				

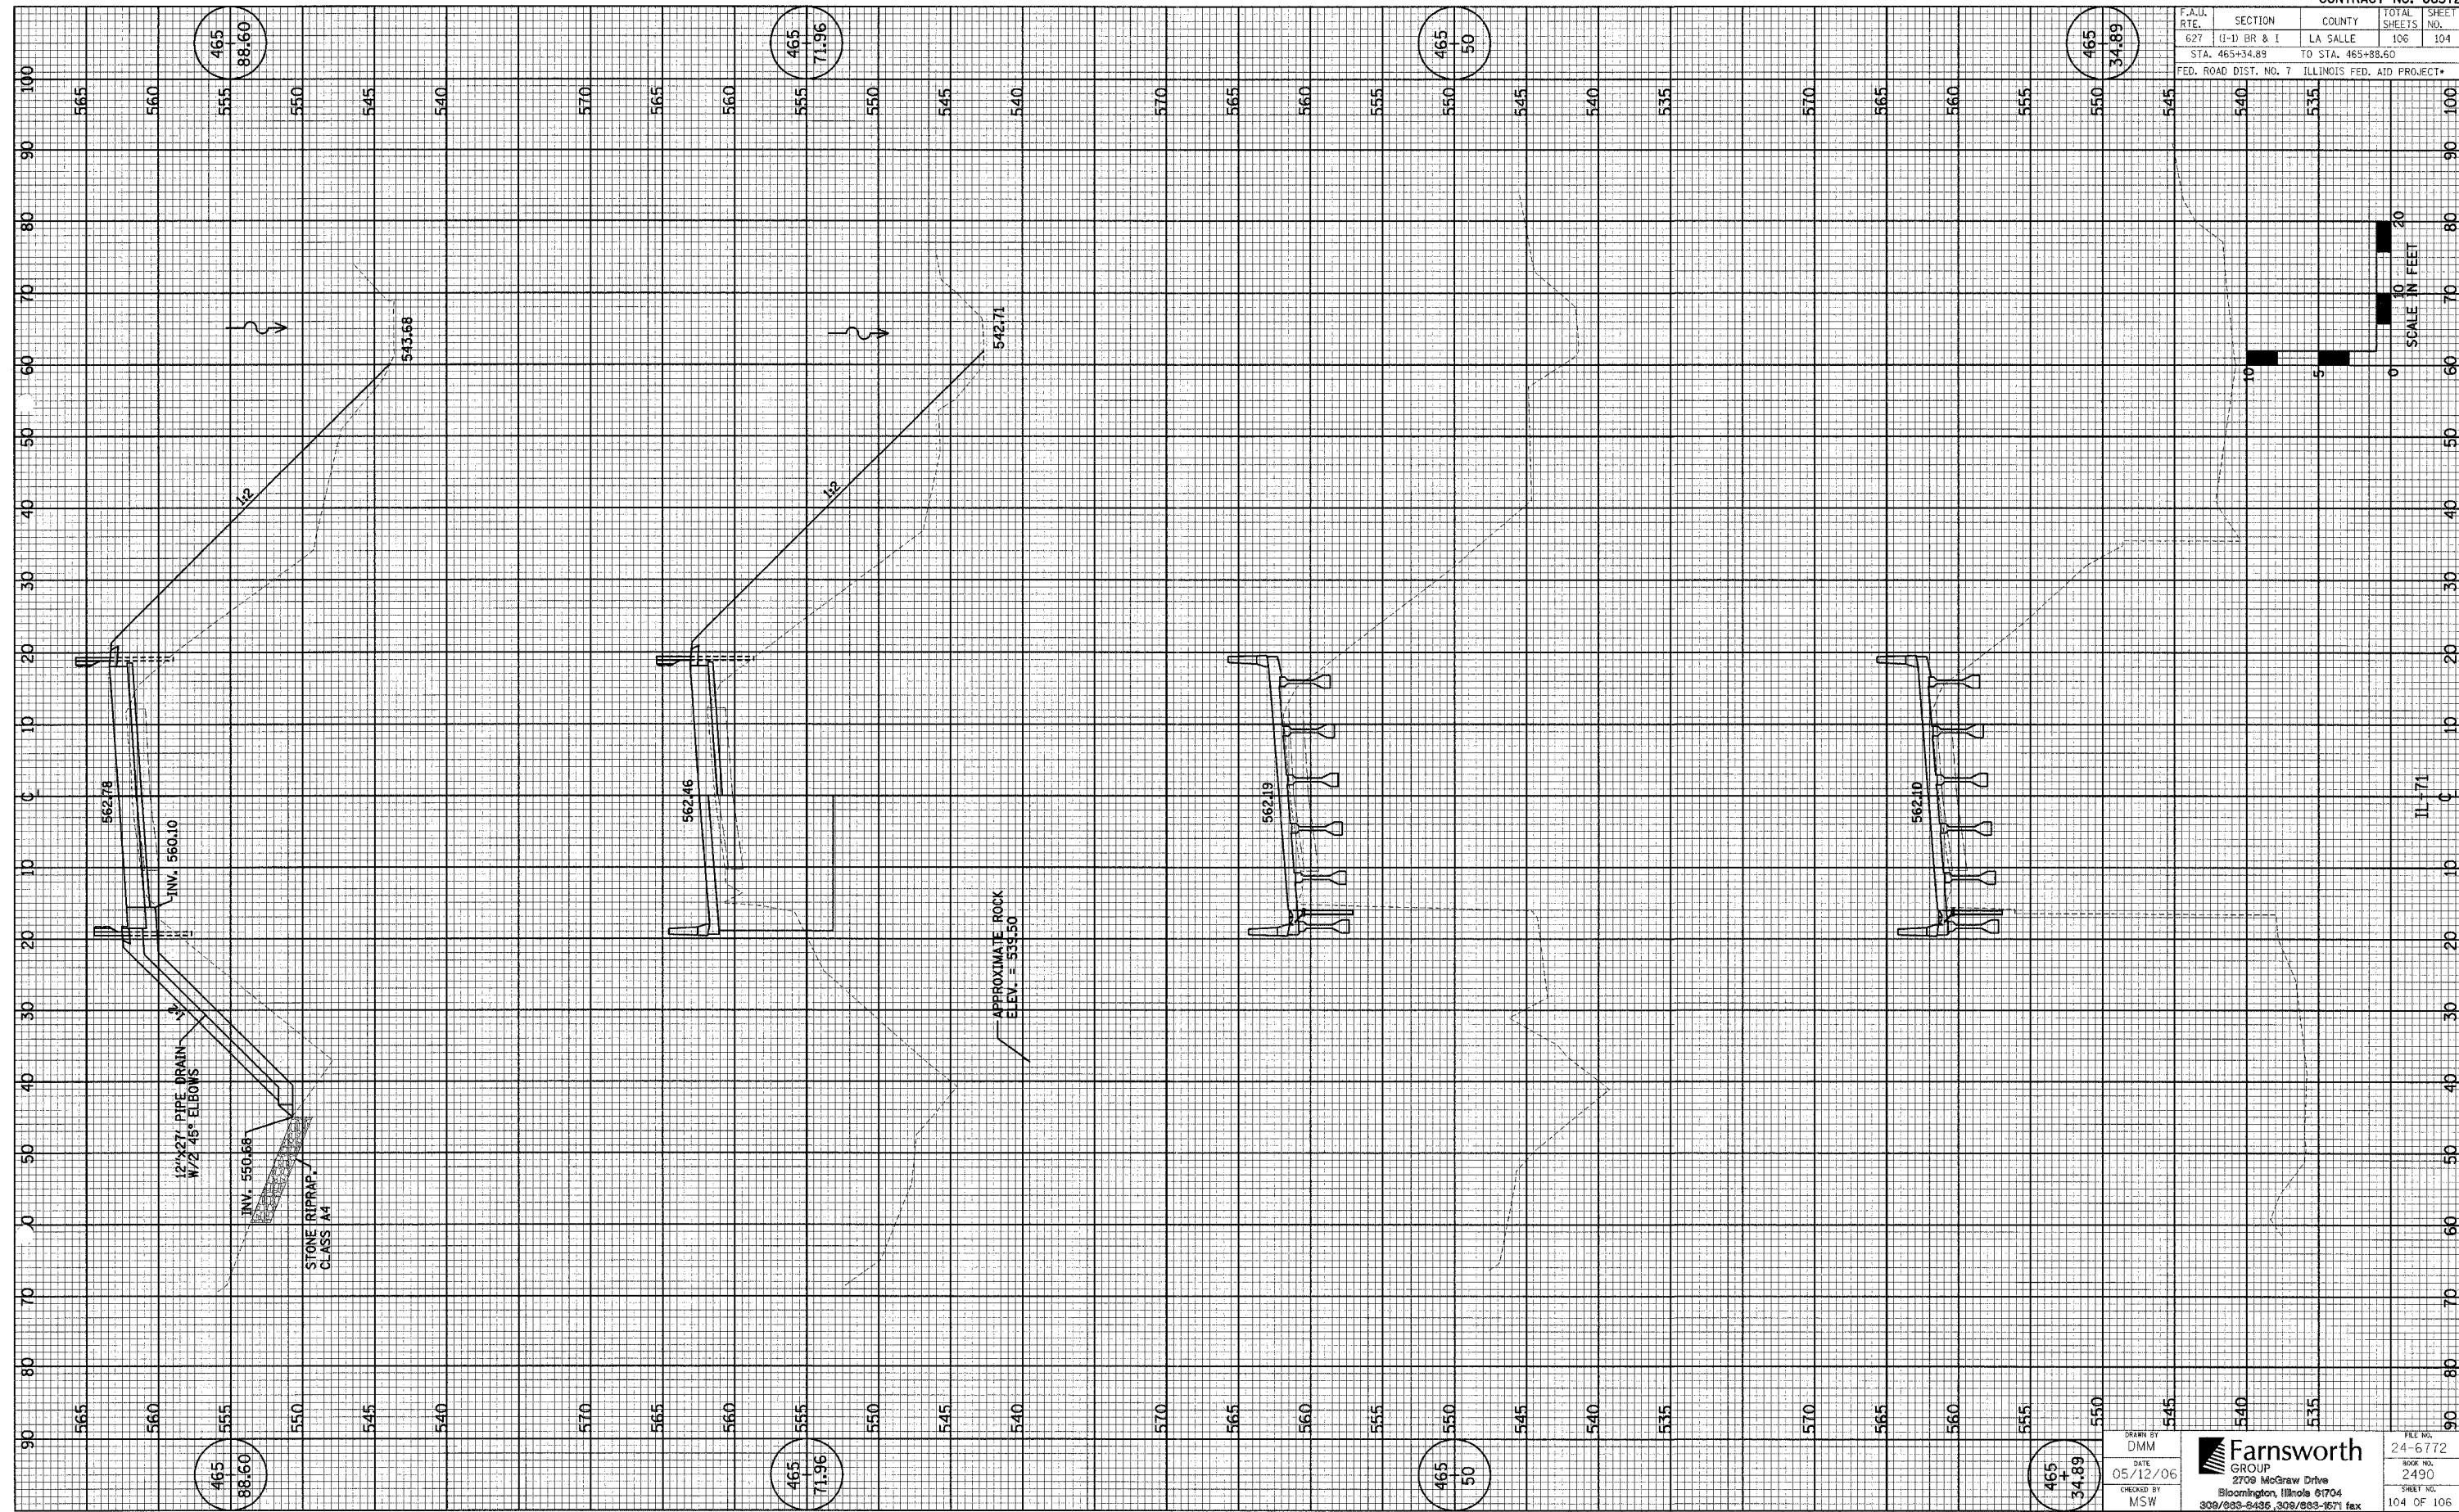

DRAWN BY: DMM  
 DATE: 05/12/06  
 CHECKED BY: MSW  
**Farnsworth GROUP**  
 2709 McGraw Drive  
 Bloomington, Illinois 61704  
 309/883-8435, 309/883-1671 fax

FILE NO.	24-6772
BOOK NO.	2490
SHEET NO.	104 OF 106