


| F.A.I.D. RTE. | SECTION | COUNTY | TOTAL SHEETS | SHEET NO. |
|--|--------------|----------------|--------------|-----------|
| 627 | (1-1) BR & I | LA SALLE | 106 | 105 |
| STA. 466+01.96 | | TO STA. 467+00 | | |
| FED. ROAD DIST. NO. 7 ILLINOIS FED. AID PROJECT* | | | | |

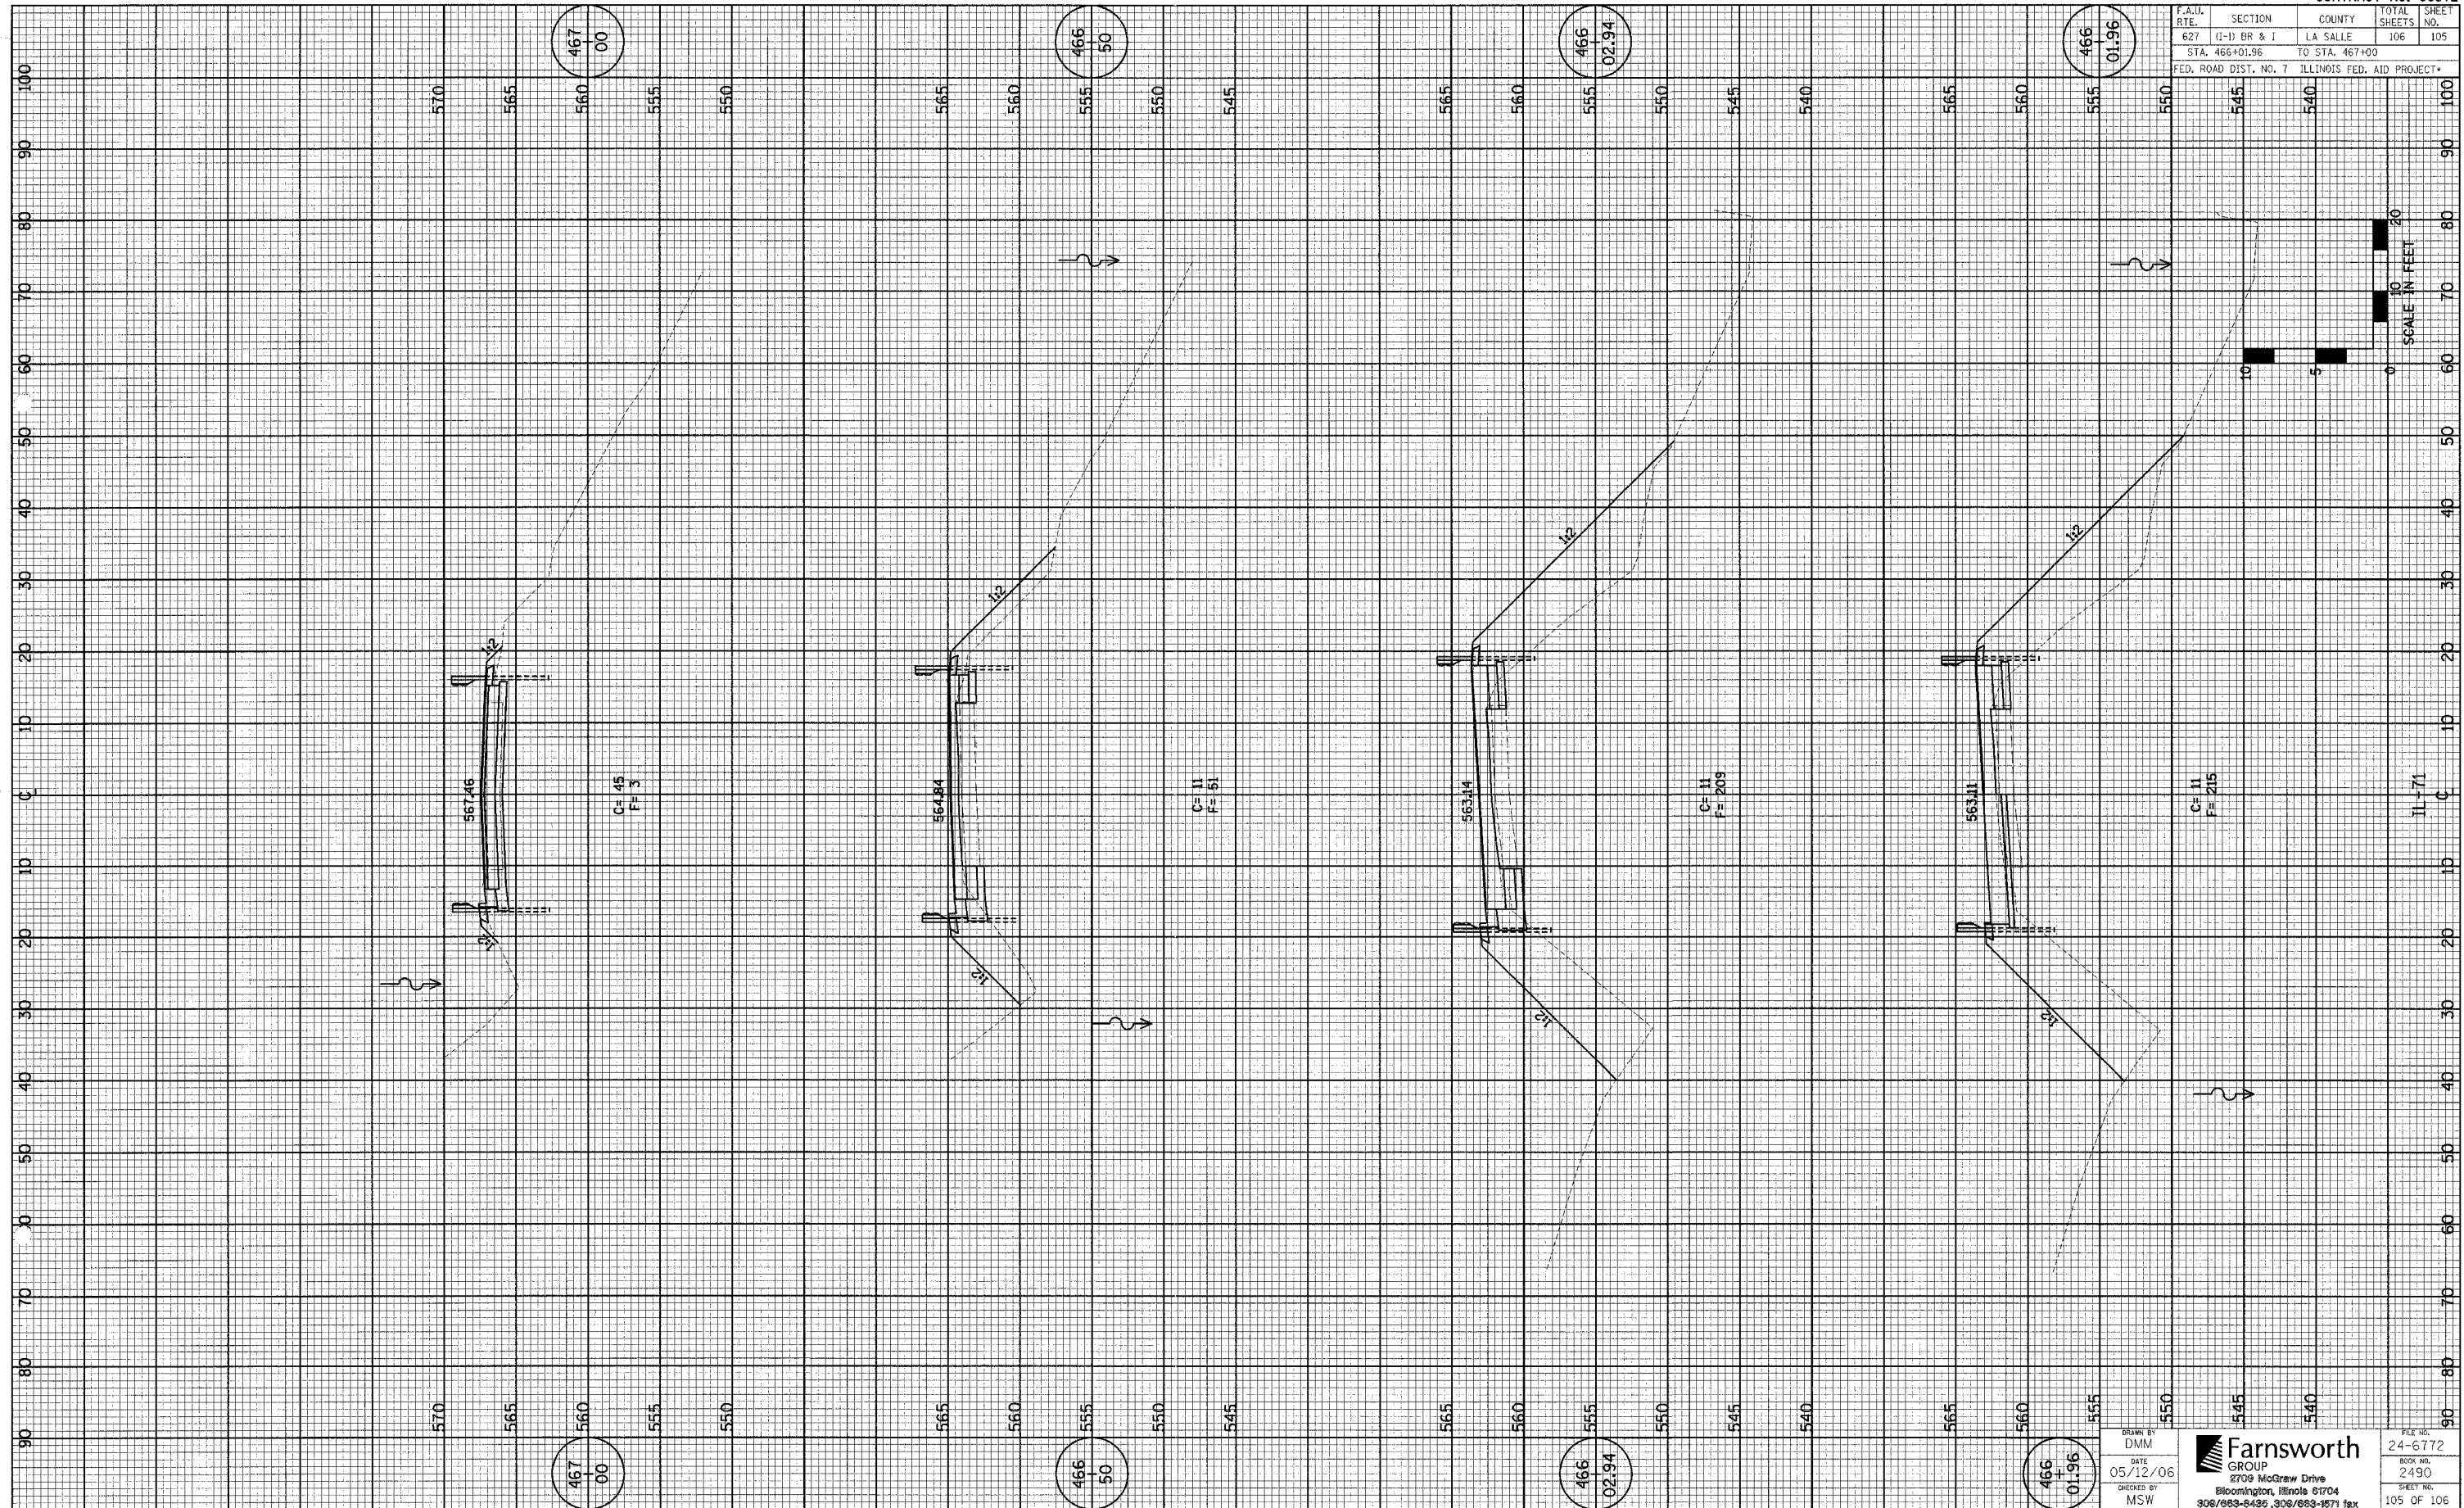

DRAWN BY: DMM
 DATE: 05/12/06
 CHECKED BY: MSW

Farnsworth GROUP
 2709 McGraw Drive
 Bloomington, Illinois 61704
 309/663-2435, 309/663-1671 fax

FILE NO. 24-6772
 BOOK NO. 2490
 SHEET NO. 105 OF 106